

**NOTE:**

Consult with Engineer of Record or GC for appropriate header type selection

**HEADER LOAD:**

HEADER CONSTRUCTION BY GC:  
 Level Header to within 1/8"  
 Load: 7.5 lbs per sqft.  
 Allowable Deflection: 1/8" per ASTM E557

**FLOOR VARIANCE:**

**Maximum Total Floor Variance = 1/4" (Non-cumulative) over span of the system.**


REV	DATE	DESCRIPTION
0	02/17/26	..
1	00/00/00	..
2	00/00/00	..
3	00/00/00	..
4	00/00/00	..

LYNX

DRAWING NAME  
**DETAILS**

DATE	DRAWING #
DATE	<b>D-1</b>
SCALE	
1" = 1'-0"	
DRAWN BY	
KAP	SHEET _ OF _

# Z1 LYNX TELESCOPIC - ZONA TRACK FLUSH MOUNT  
 VERTICAL SECTION / (3) TELESCOPIC

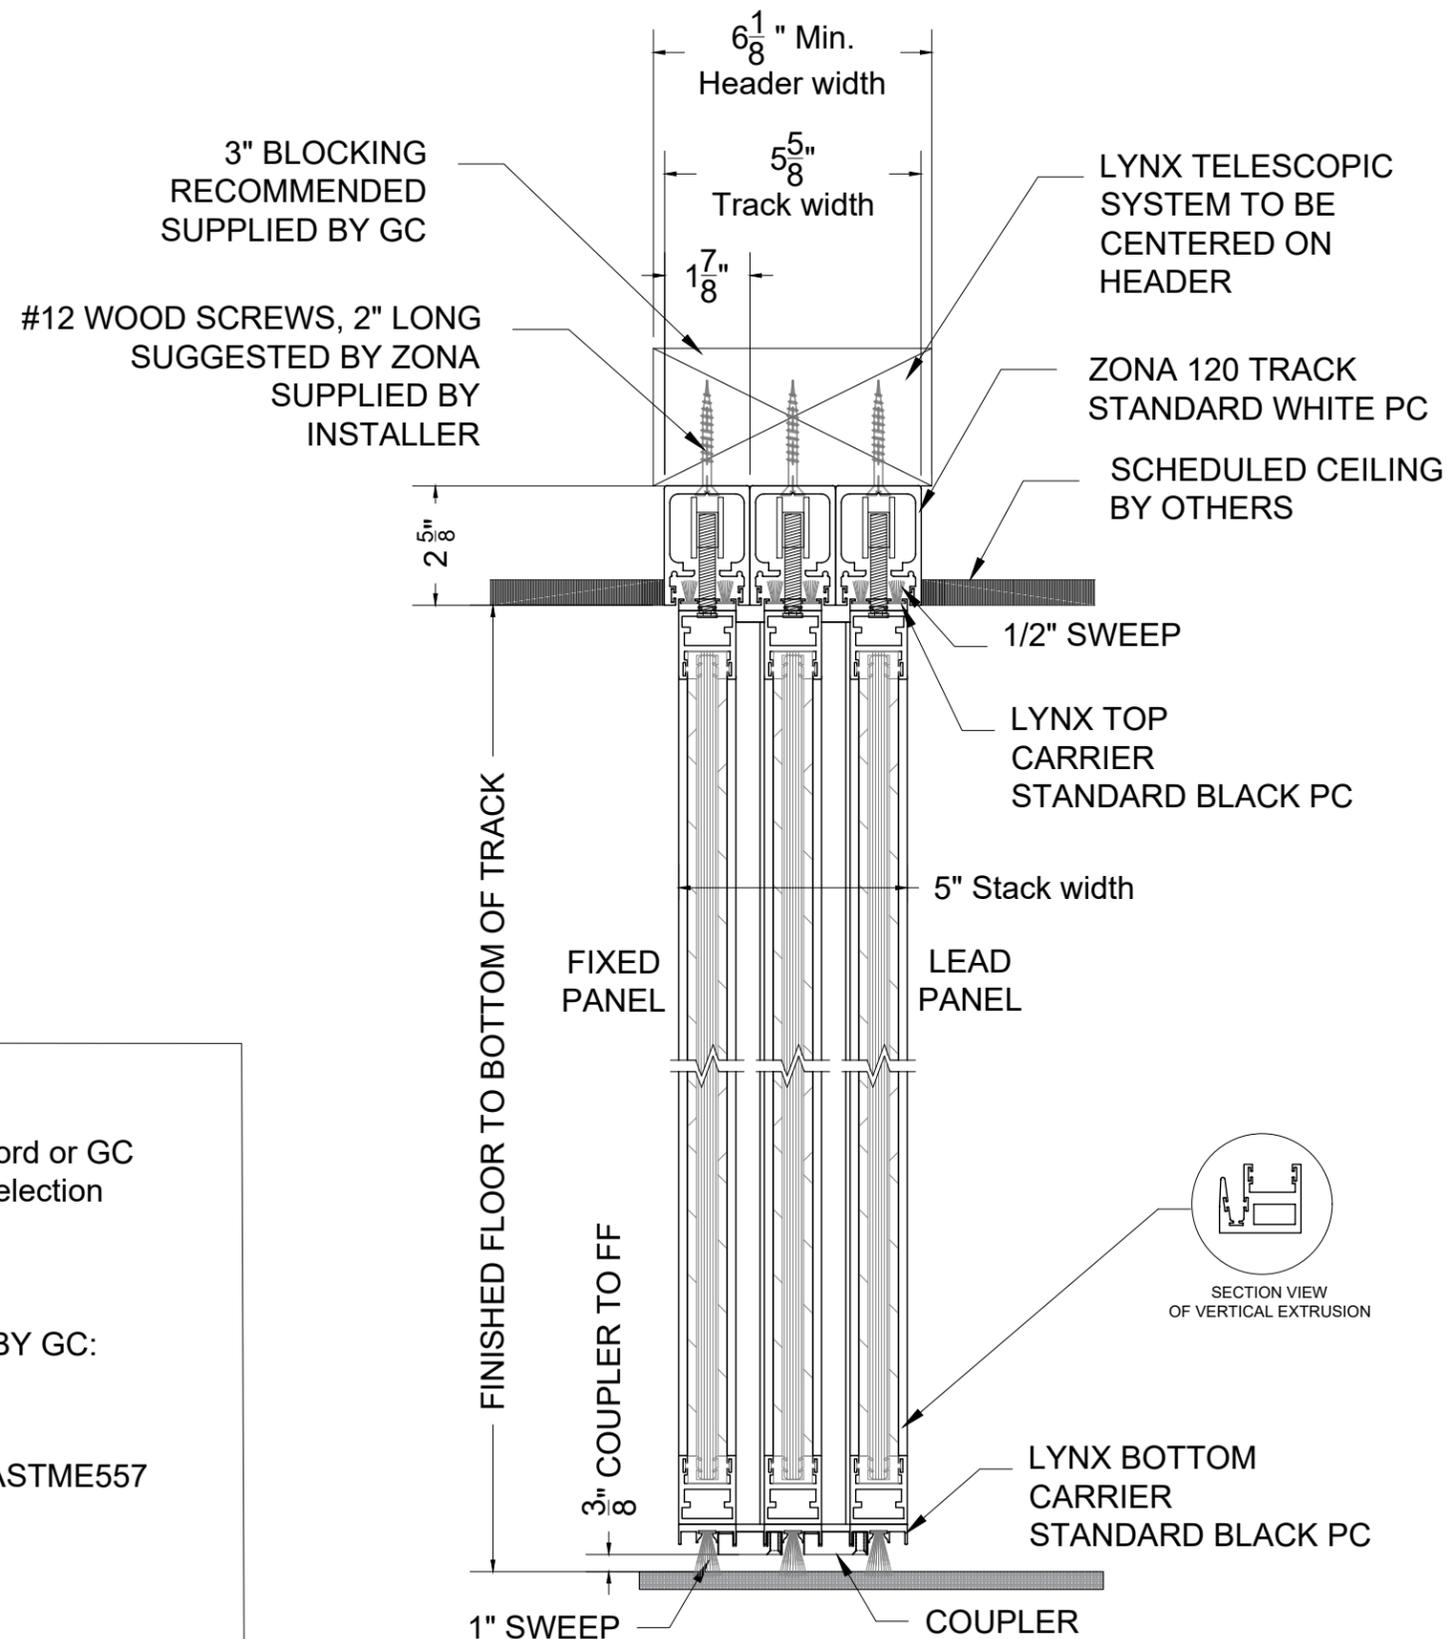

**NOTE:**  
Consult with Engineer of Record or GC for appropriate header type selection

**HEADER LOAD:**  
HEADER CONSTRUCTION BY GC:  
Level Header to within  $\frac{1}{8}$ "  
Load: 7.5 lbs per sqft.  
Allowable Deflection:  $\frac{1}{8}$ " per ASTM E557

**FLOOR VARIANCE:**  
**Maximum Total Floor Variance =  $\frac{1}{4}$ " (Non-cumulative) over span of the system.**


# Z1 LYNX TELESCOPIC - ZONA TRACK RECESS MOUNT  
VERTICAL SECTION / (3) TELESCOPIC

REV	DATE	DESCRIPTION
0	02/17/26	..
1	00/00/00	..
2	00/00/00	..
3	00/00/00	..
4	00/00/00	..


LYNX

DRAWING NAME  
**DETAILS**


DATE DATE	DRAWING #
SCALE 1' = 1'-0"	<b>D-2</b>
DRAWN BY KAP	SHEET _ OF _

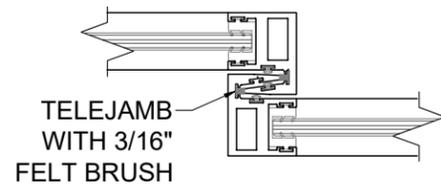

# Z1 LYNX - VERTICAL GASKET  
3"=1'-0" HORIZONTAL SECTION

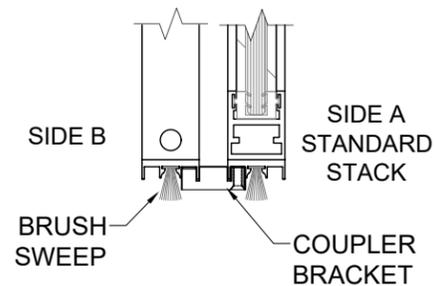

# Z1 LYNX - BOTTOM GUIDES  
3"=1'-0" VERTICAL SECTION @ BOTTOM OF PANEL

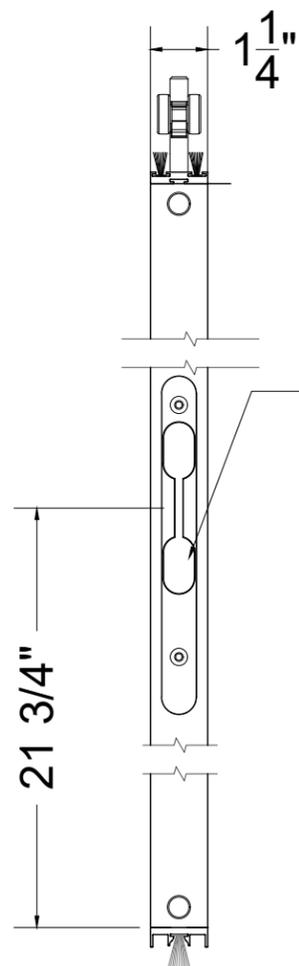


# Z1 LYNX FOOTBOLT - END VIEW  
3"=1'-0" VERTICAL ELEVATION

FOOTBOLT  
LATCH  
FOOTBOLT  
PIN

FOOTBOLT  
FLOOR  
PLATE

3/4"


END VIEW

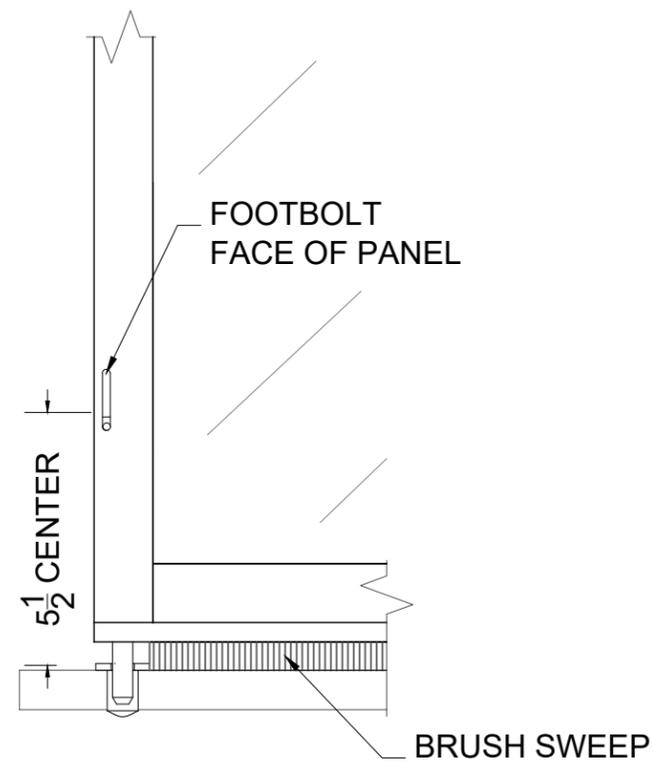


# Z1 LYNX - FOOTBOLT FOR FIXED PANEL  
3"=1'-0" MULTI-VIEWS

ELEVATION VIEW


 ZOM GLASS WALL SYSTEMS		REV	DATE	DESCRIPTION
		0	02/17/26	..
LYNX		1	00/00/00	..
		2	00/00/00	..
		3	00/00/00	..
		4	00/00/00	..
DRAWING NAME		DETAILS		
DATE	DRAWING #			
SCALE	D-3			
DRAWN BY				
KAP	SHEET _ OF _			

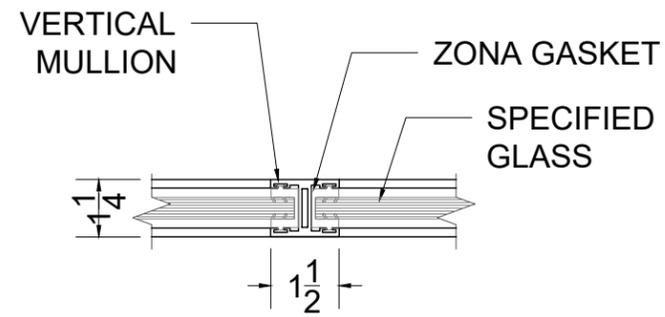

# Z1 SINGLE GLAZE - VERTICAL MULLION  
3" = 1' HORIZONTAL SECTION

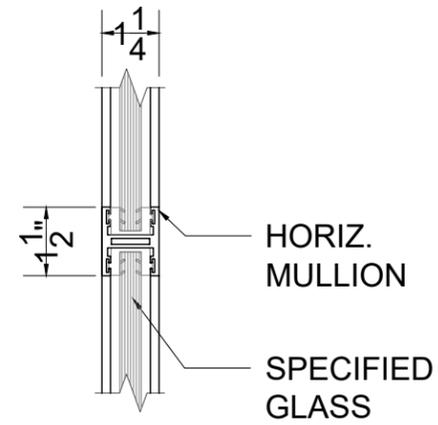

# Z1 SINGLE GLAZE - HORIZ. MULLION  
3" = 1' VERTICAL SECTION

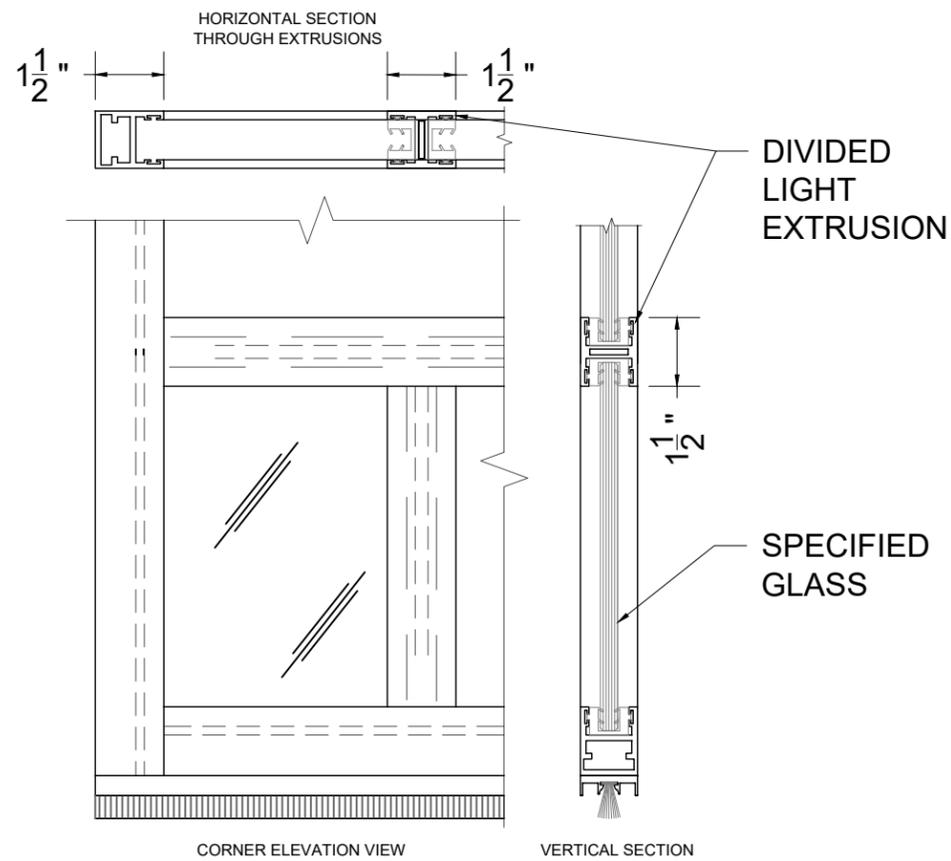

# LYNX PANEL WITH DIVIDED GLASS  
3" = 1' MULTI-VIEW


REV	DATE	DESCRIPTION
0	02/17/26	..
1	00/00/00	..
2	00/00/00	..
3	00/00/00	..
4	00/00/00	..

REV	DATE	DESCRIPTION
0	02/17/26	..
1	00/00/00	..
2	00/00/00	..
3	00/00/00	..
4	00/00/00	..


LYNX

DRAWING NAME  
**DETAILS**


DATE	DRAWING #
DATE	<b>D-4</b>
SCALE	
1 1/2"=1'-0"	
DRAWN BY	
KAP	SHEET _ OF _

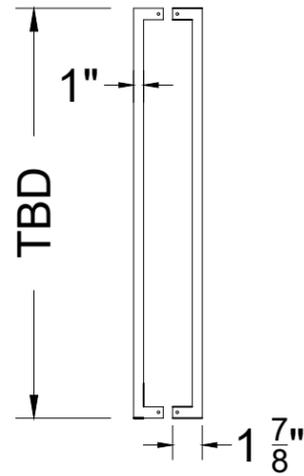


# ZONA SQUARE NON LOCKING LADDER PULL  
N.T.S. BY STRONGAR

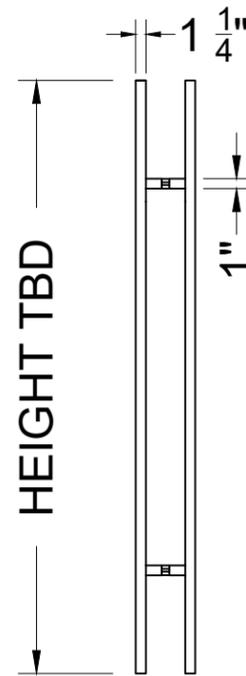


# ZONA NON LOCKING LADDER PULL  
N.T.S. BY T-CONCEPTS

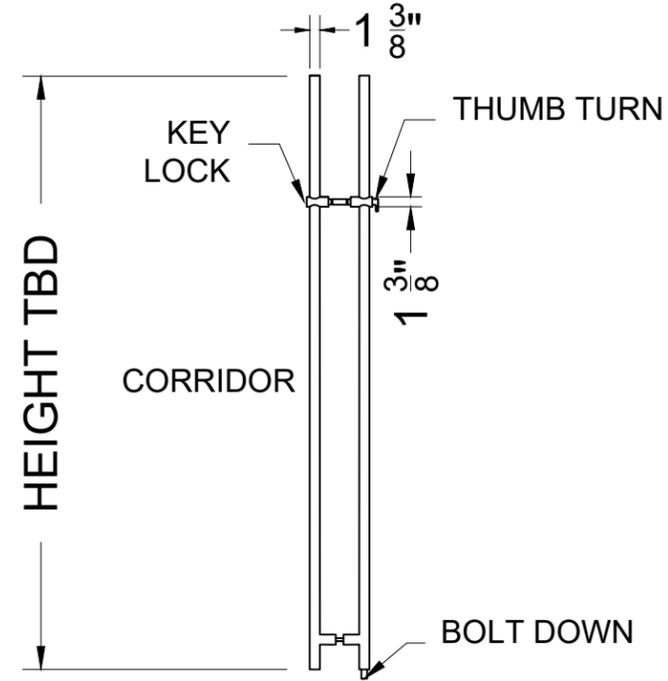


# STANDARD LOCKING LADDER PULL  
NOT ADA COMPLIANT CORES & KEYS NOT PROVIDED

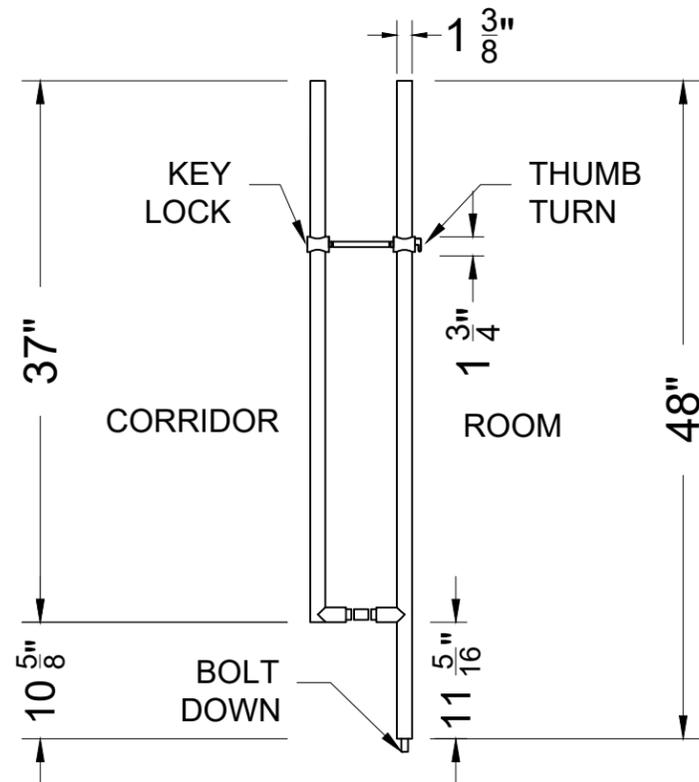

# ZONA ADA LOCKING LADDER PULL  
CORE & KEY BY OTHERS

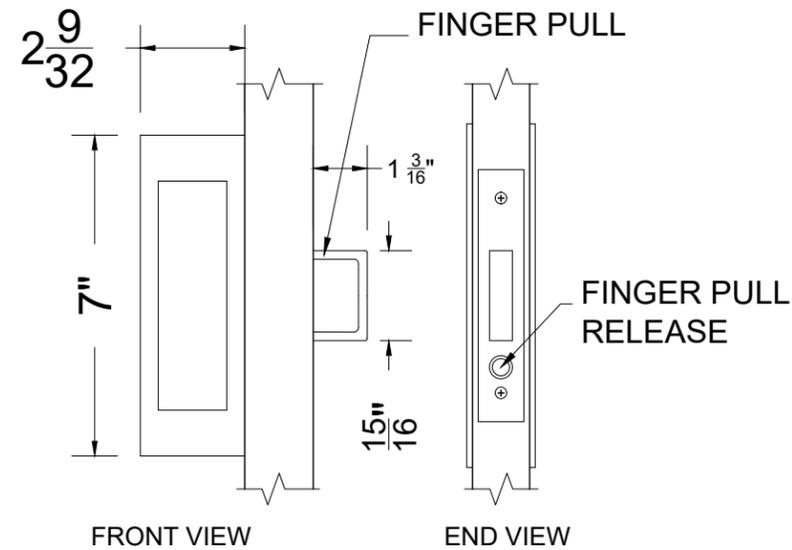

# Z1 LYNX - NON-LOCKING FLUSH PULL  
CL OF HANDLE 38° AFF

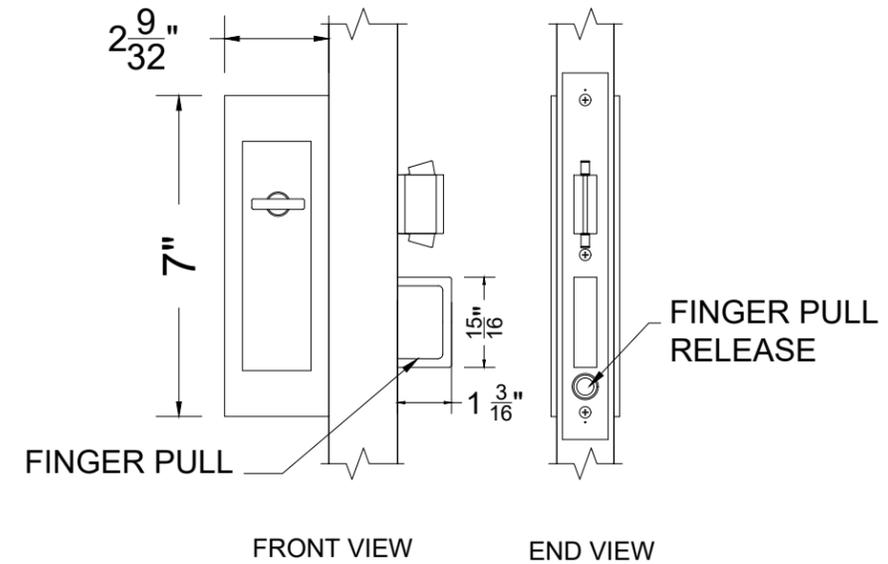


# Z1 LYNX - LOCKING FLUSH PULL  
WITH FINGER PULL

REV	DATE	DESCRIPTION
0	02/17/26	..
1	00/00/00	..
2	00/00/00	..
3	00/00/00	..
4	00/00/00	..


LYNX

DRAWING NAME  
**DETAILS**


DATE	DRAWING #
DATE	<b>D-5</b>
SCALE	SHEET _ OF _
1 1/2"=1'-0"	
DRAWN BY	
KAP	

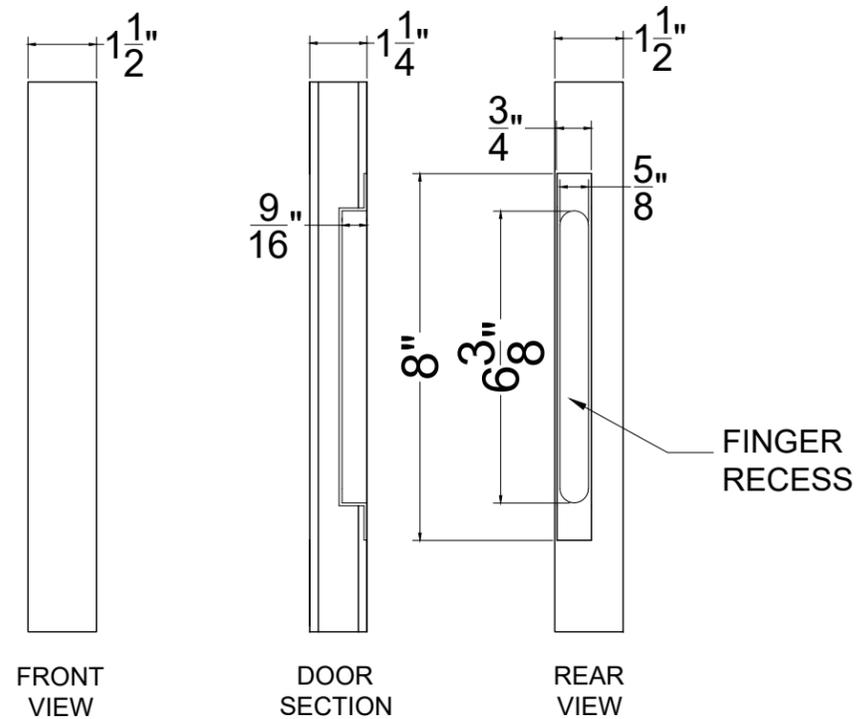

# Z1 LYNX - SINGLE SIDED FINGER PULL  
3"=1'-0" CL OF HANDLE 38" AFF

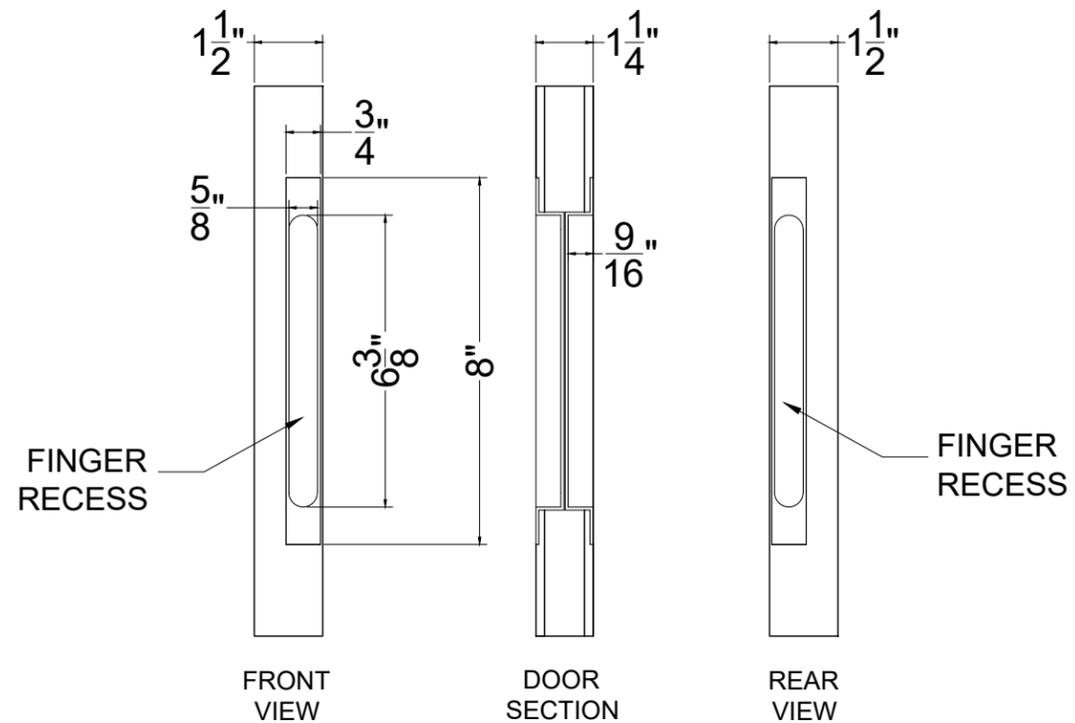

# Z1 LYNX - DOUBLE SIDED FINGER PULL  
3"=1'-0" CL OF HANDLE 38" AFF

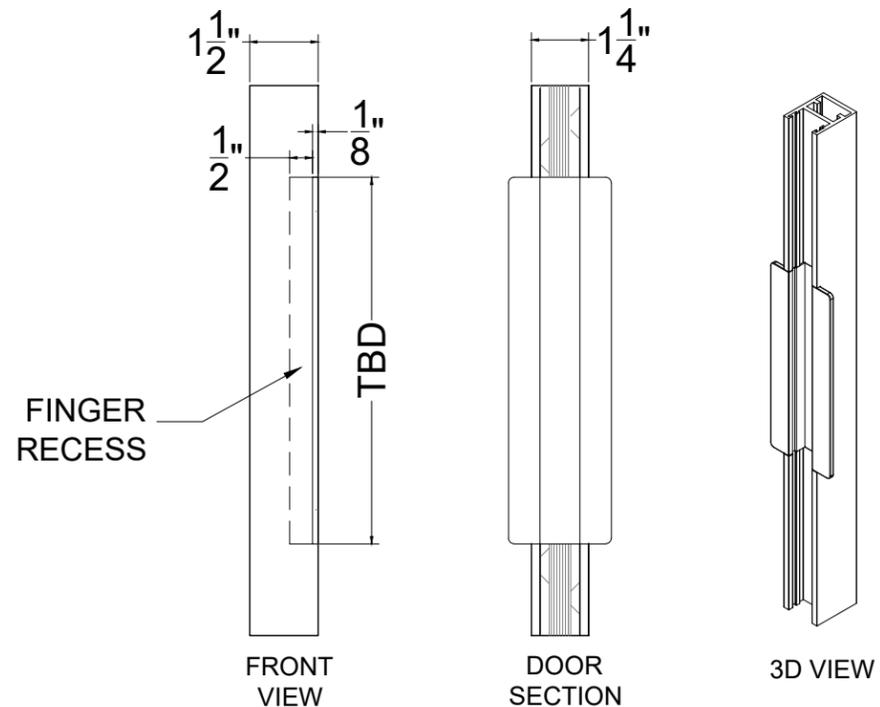


# Z1 LYNX - DOUBLE SIDED FLANGE PULL  
3"=1'-0" CL OF HANDLE 38" AFF

REV	DATE	DESCRIPTION
0	02/17/26	
1	00/00/00	
2	00/00/00	
3	00/00/00	
4	00/00/00	


LYNX	
------	--

DRAWING NAME  
**DETAILS**


DATE DATE	DRAWING #
SCALE 1 1/2"=1'-0"	<b>D-6</b>
DRAWN BY KAP	SHEET _ OF _

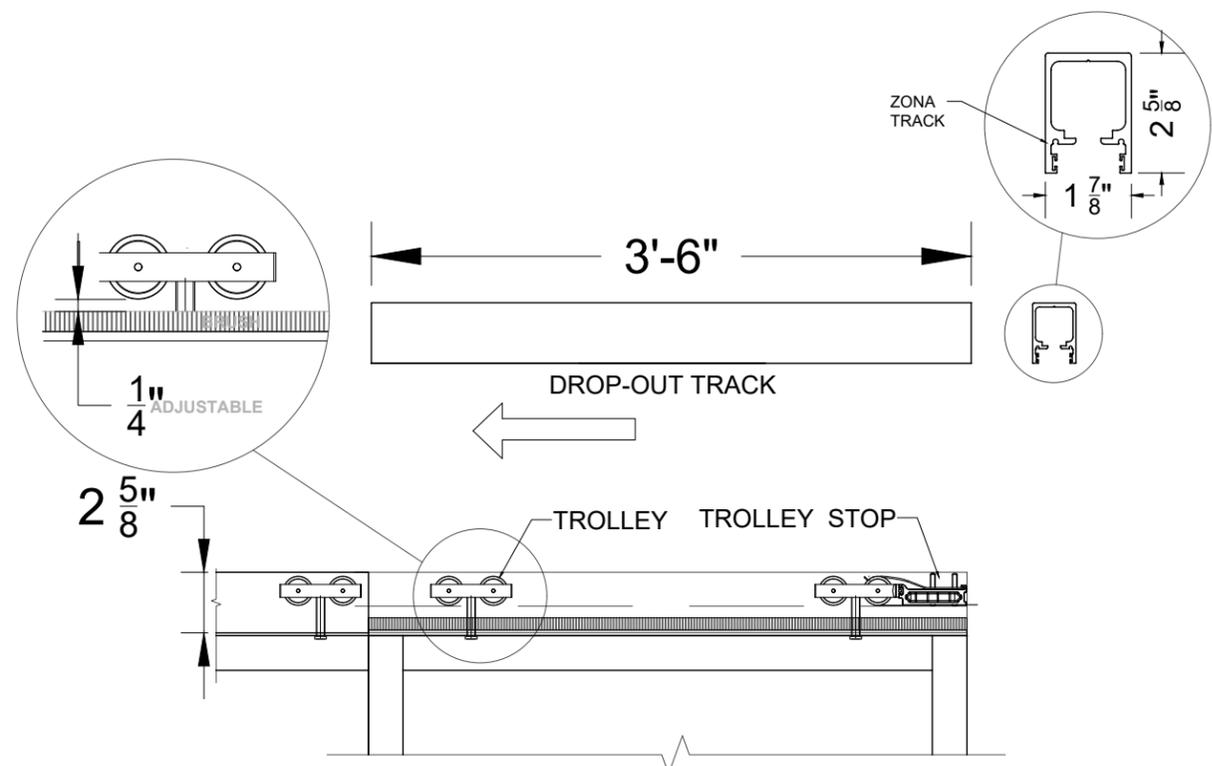

# Z1 LYNX - TRACK DROP OUT  
N.T.S. ELEVATION VIEW

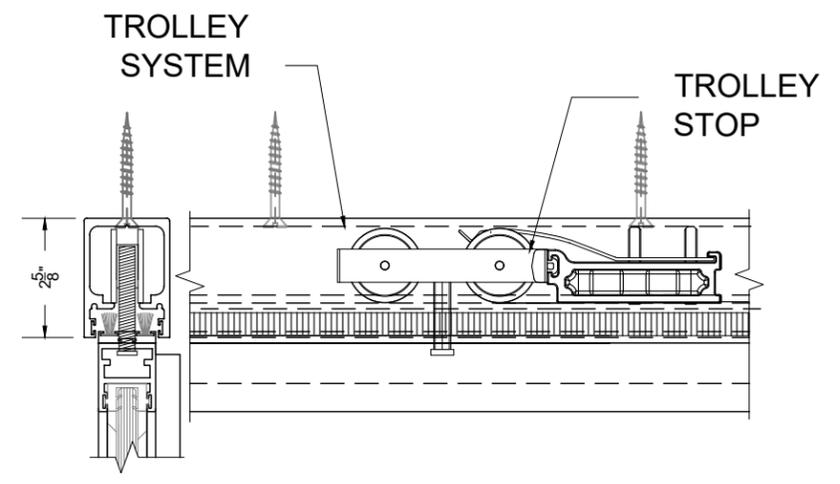

# Z1 LYNX - TROLLEY AND STOP  
N.T.S. HORIZONTAL SECTION

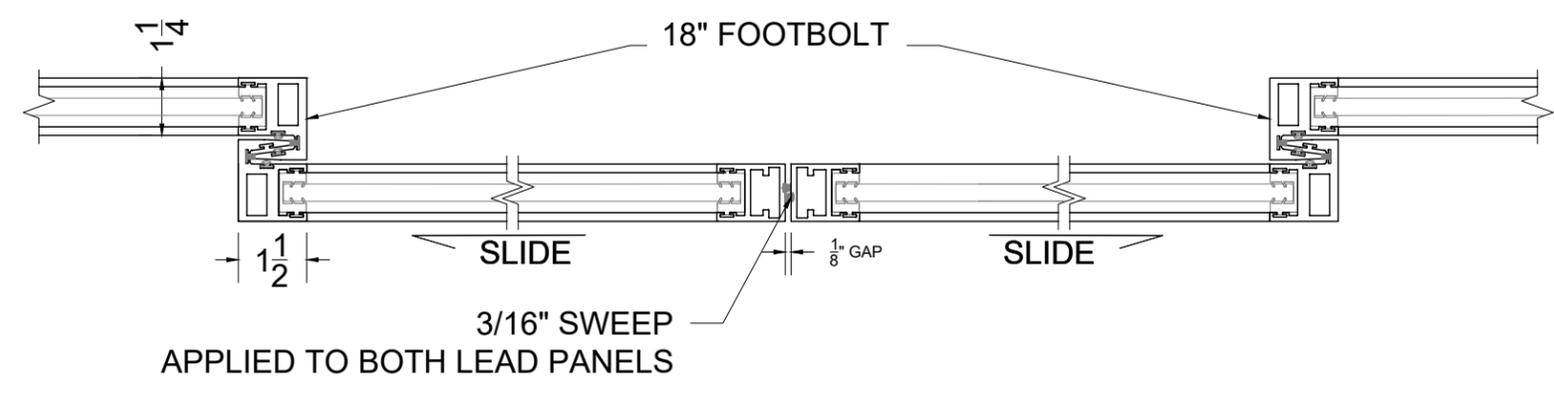

# LYNX - BI PARTING  
3' = 1'-0" HORIZONTAL SECTION

REV	DATE	DESCRIPTION
0	02/17/26	..
1	00/00/00	..
2	00/00/00	..
3	00/00/00	..
4	00/00/00	..

LYNX

DRAWING NAME  
**DETAILS**

DATE	DRAWING #
DATE	<b>D-7</b>
SCALE	
1 1/2"=1'-0"	
DRAWN BY	
KAP	SHEET _ OF _