


Z1 FIXED WALL
3"=1'-0" VERTICAL SECTION

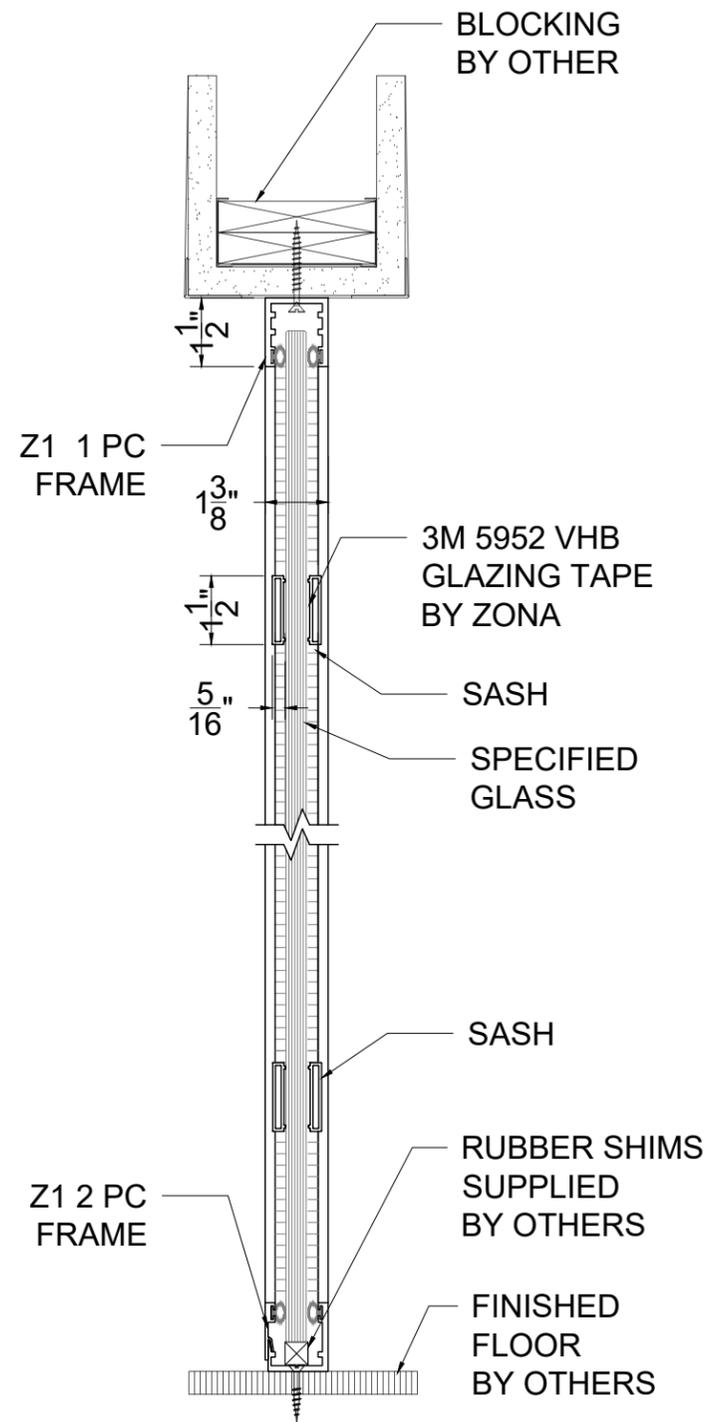

Z1 FIXED WALL W/ SASH
3"=1'-0" VERTICAL SECTION

REV	DATE	DESCRIPTION
0	02/18/26	..
1	00/00/00	..
2	00/00/00	..
3	00/00/00	..
4	00/00/00	..

Z1 DETAILS

DRAWING NAME
DETAILS


DATE
DATE

DRAWING #
D-1


SCALE
1' = 1'-0"

DRAWN BY
KAP


SHEET 1 OF 18

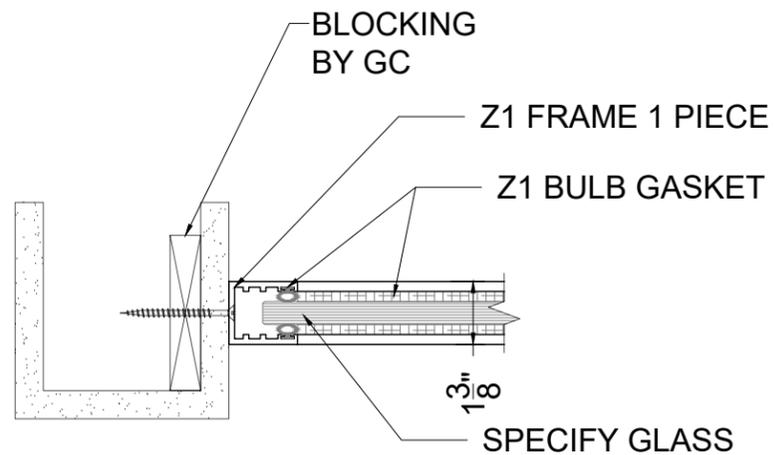


Z1 FIXED GLASS - 1 PIECE EXTRUSION
3" = 1'-0" HORIZONTAL SECTION

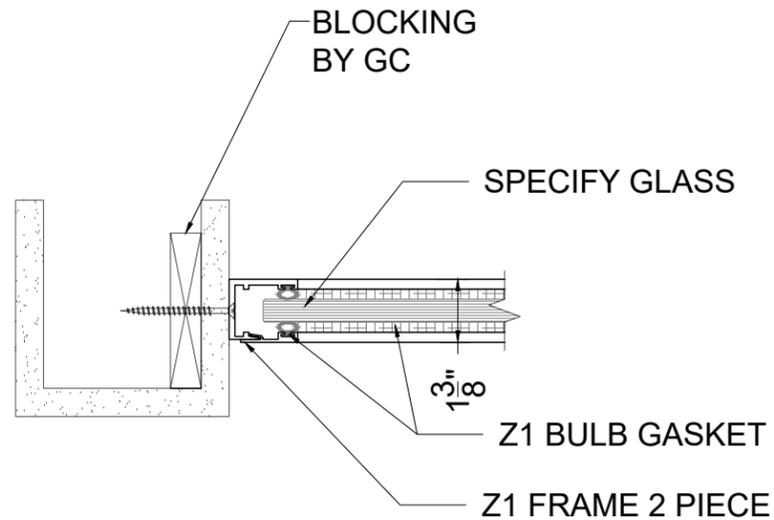


Z1 FIXED GLASS - 2 PIECE EXTRUSION
3" = 1'-0" HORIZONTAL SECTION

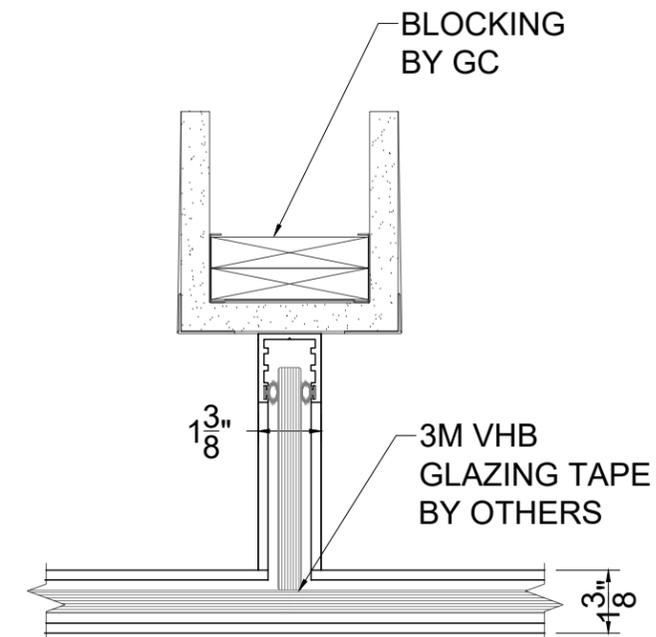

Z1 SINGLE GLAZE - "T" CONECTION
3" = 1" HORIZONTAL SECTION

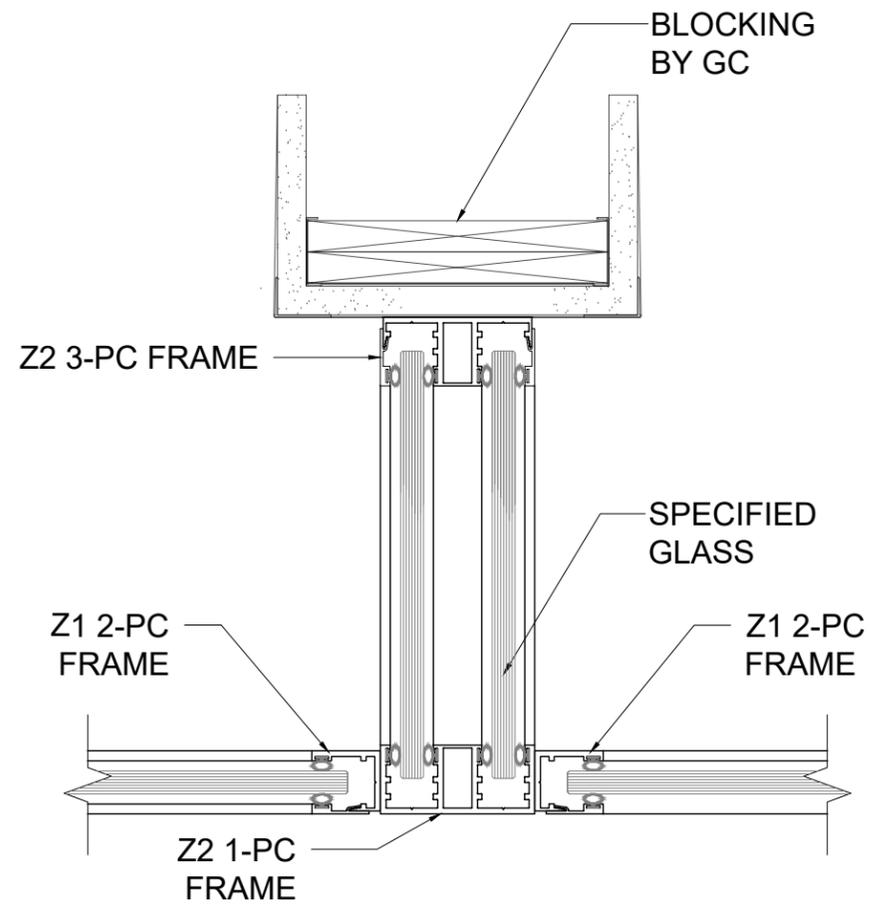

Z2 / Z1 - "T" CONECTION
3" = 1" HORIZONTAL SECTION

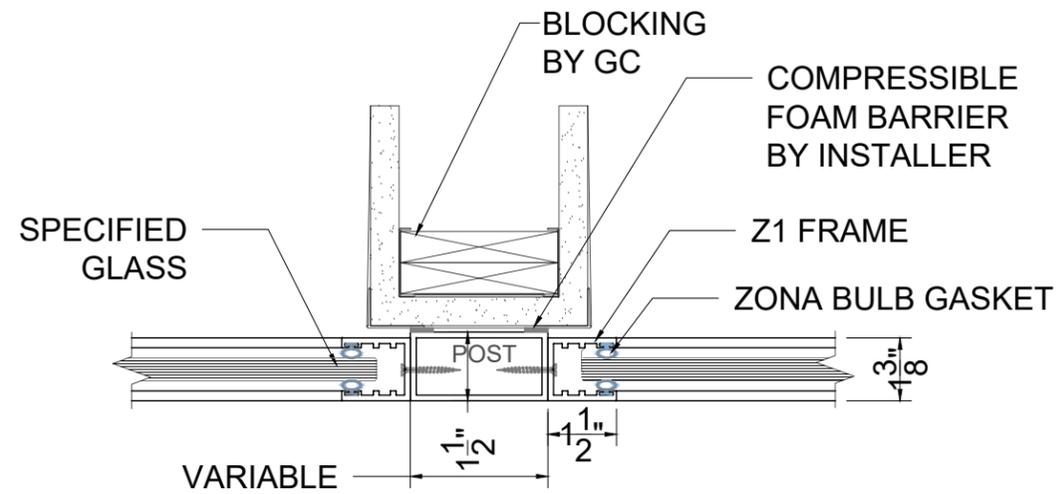

Z1 SINGLE GLAZE - POST FLY BY DIVIDER WALL
3" = 1" HORIZONTAL SECTION @ DIVIDER WALL

Z1 DETAILS

REV	DATE	DESCRIPTION
0	02/18/26	..
1	00/00/00	..
2	00/00/00	..
3	00/00/00	..
4	00/00/00	..

DRAWING NAME
DETAILS


DATE
DATE

DRAWING #
D-2


SCALE
1' = 1'-0"

DRAWN BY
KAP


SHEET 2 OF 18

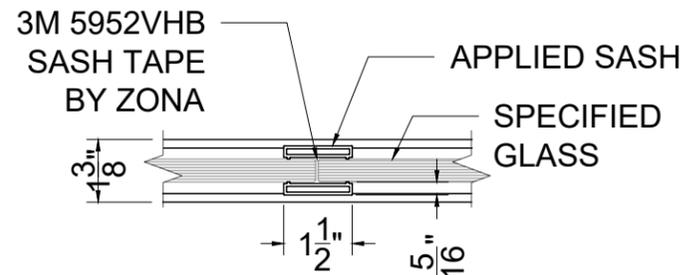


Z1 SINGLE GLAZE - VERTICAL SASH
3" = 1' HORIZONTAL SECTION

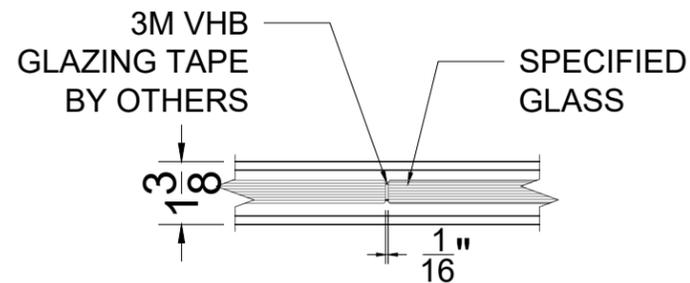

Z1 SINGLE GLAZE - BUTT GLAZED
3" = 1' HORIZONTAL SECTION

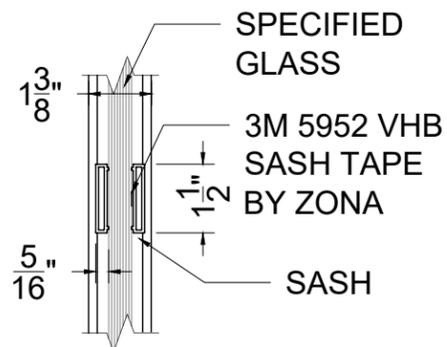

Z1 SINGLE GLAZE - HORIZ. SASH
3" = 1' VERTICAL SECTION

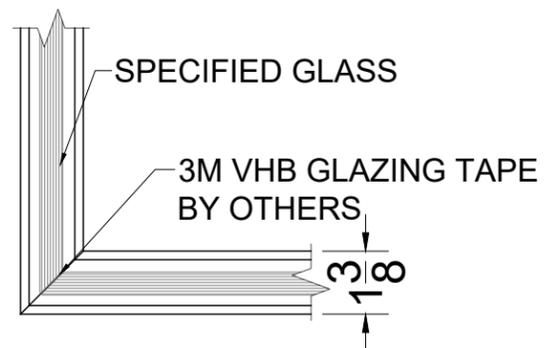

Z1 SINGLE GLAZE - CORNER MITER
3" = 1' HORIZONTAL SECTION


Z1 DETAILS

REV	DATE	DESCRIPTION
0	02/18/26	..
1	00/00/00	..
2	00/00/00	..
3	00/00/00	..
4	00/00/00	..

DRAWING NAME
DETAILS

DATE
DATE
SCALE
1' = 1'-0"
DRAWN BY
KAP

DRAWING #
D-3
SHEET 3 OF 18

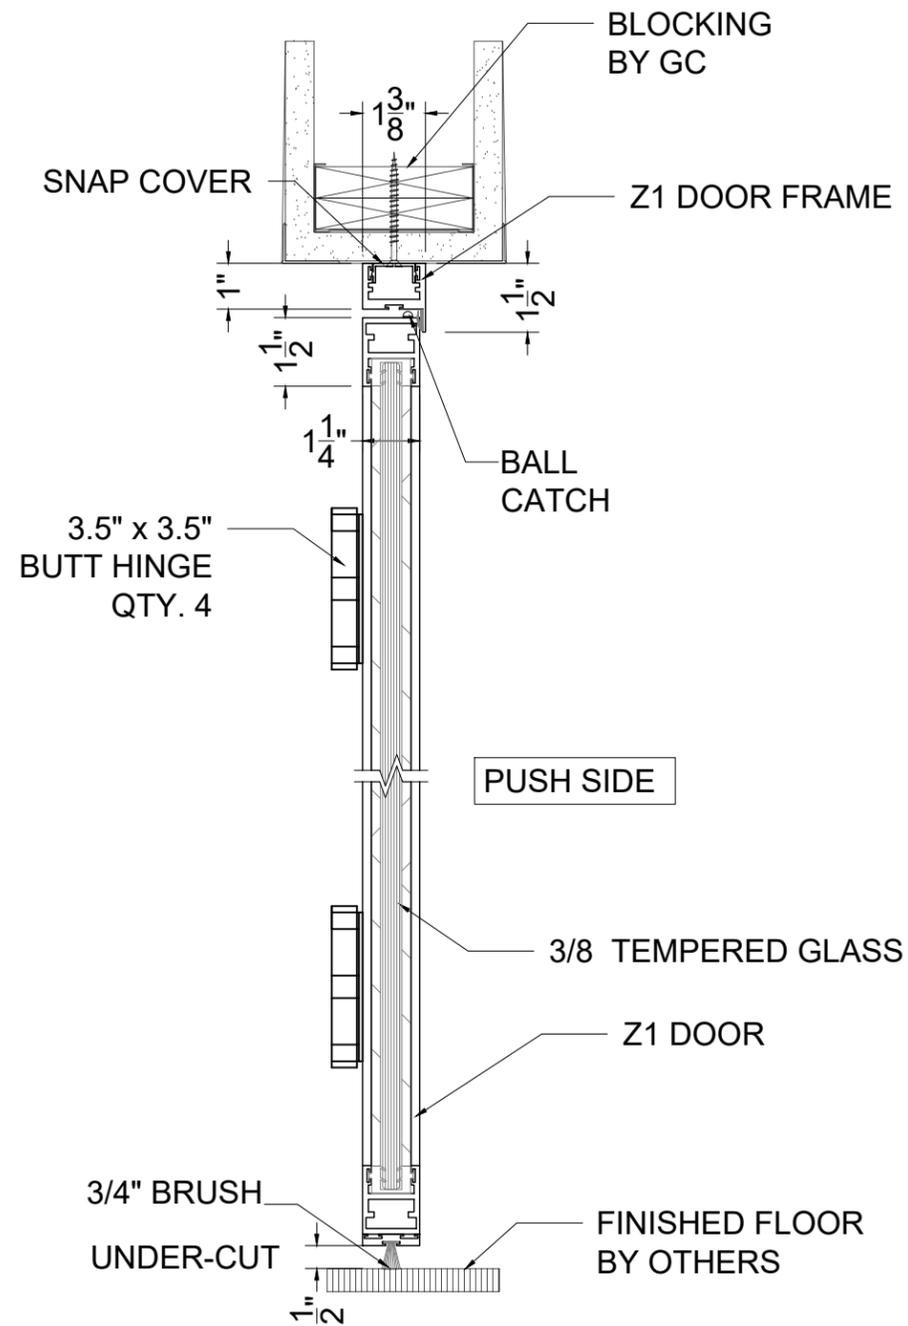


Z1 DOOR W / FREE SWING HINGE
 3" = 1' LH VERTICAL SECTION

REV	DATE	DESCRIPTION
0	02/18/26	..
1	00/00/00	..
2	00/00/00	..
3	00/00/00	..
4	00/00/00	..


Z1 DETAILS

DRAWING NAME
DETAILS

DATE	DRAWING #
DATE	D-4
SCALE	
1" = 1'-0"	
DRAWN BY	
KAP	SHEET 4 OF 18

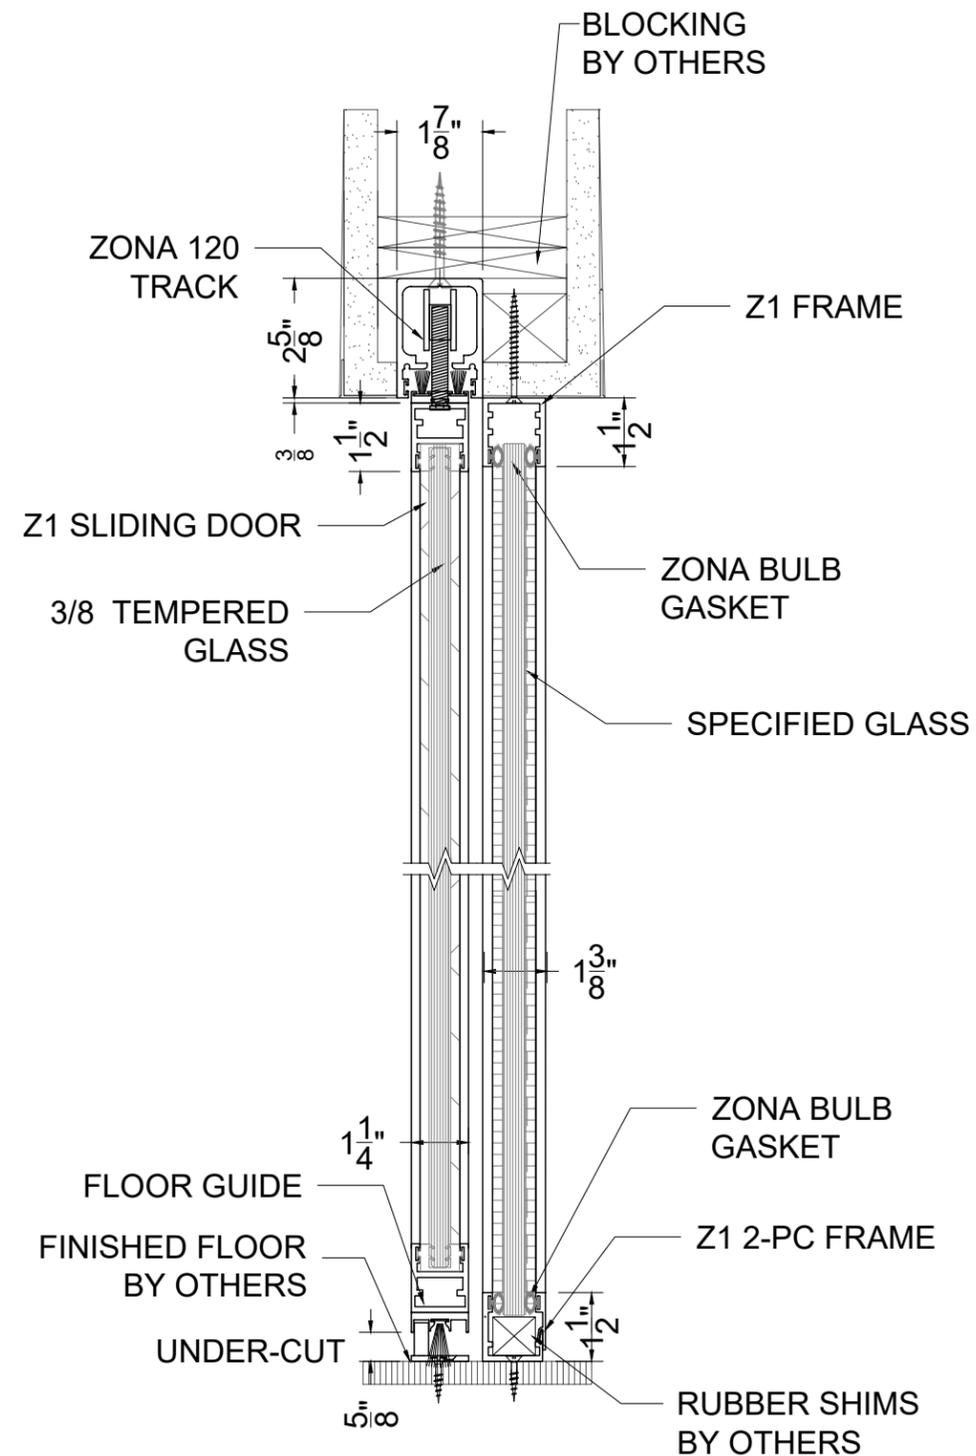

Z1 RECESS MOUNT TRACK
3" = 1' - 0" DOOR INSIDE - VERTICAL SECTION

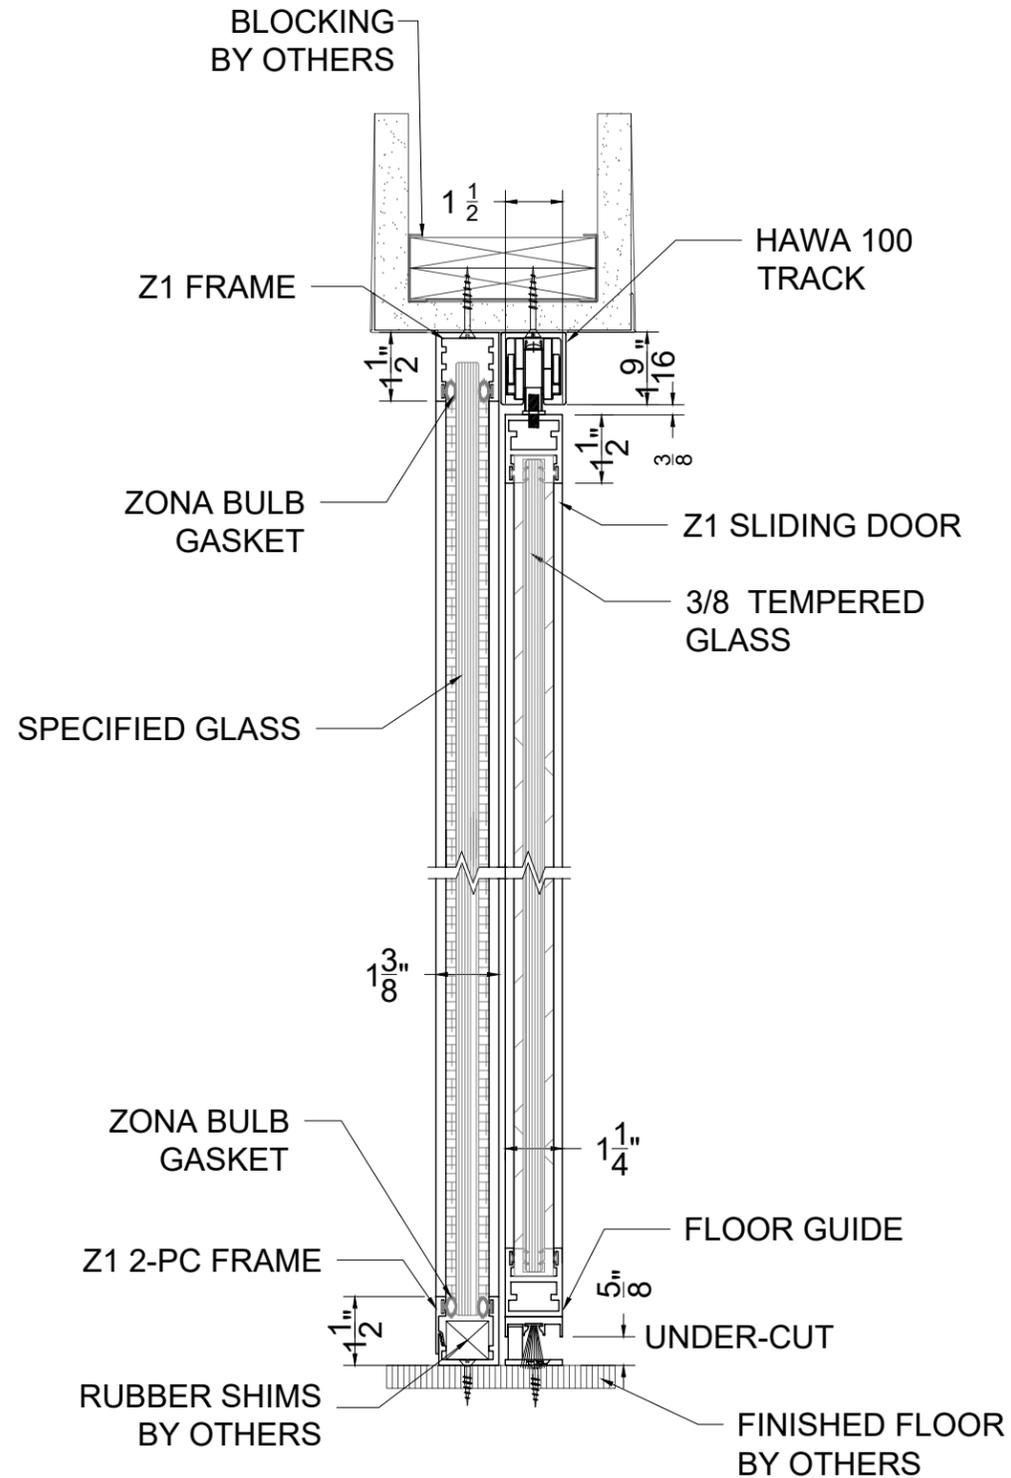

Z1 SLIDING DOOR - FLUSH MOUNT TRACK
3" = 1' - 0" DOOR OUTSIDE - VERTICAL SECTION

Z1 DETAILS

REV	DATE	DESCRIPTION
0	02/18/26	..
1	00/00/00	..
2	00/00/00	..
3	00/00/00	..
4	00/00/00	..

DRAWING NAME
DETAILS

DATE
DATE


DRAWING #

SCALE
1' = 1'-0"


D-5

DRAWN BY
KAP

SHEET 6 OF 18

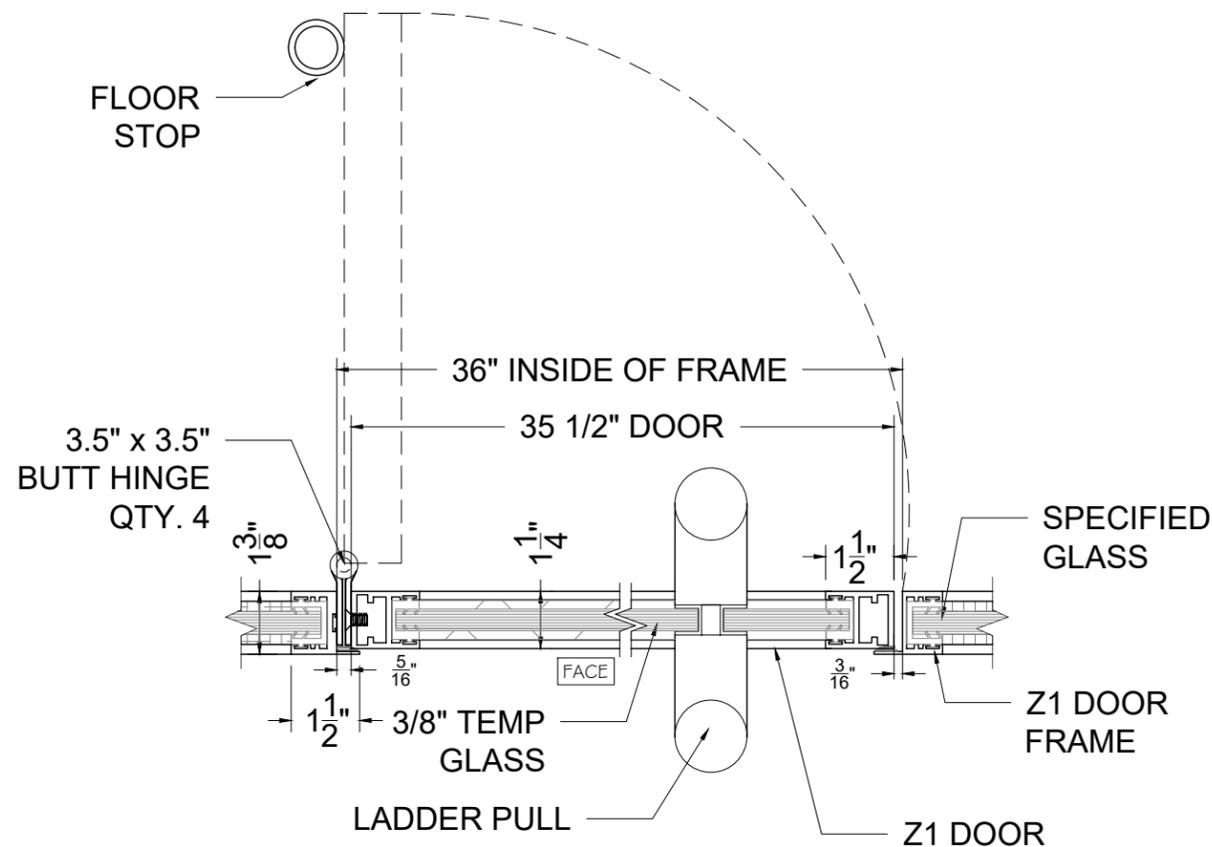

Z1 LH DOOR W / LADDER PULL - SINGLE GLAZE FIXED PANELS
3" = 1' HORIZ. SECTION @ LH DOOR

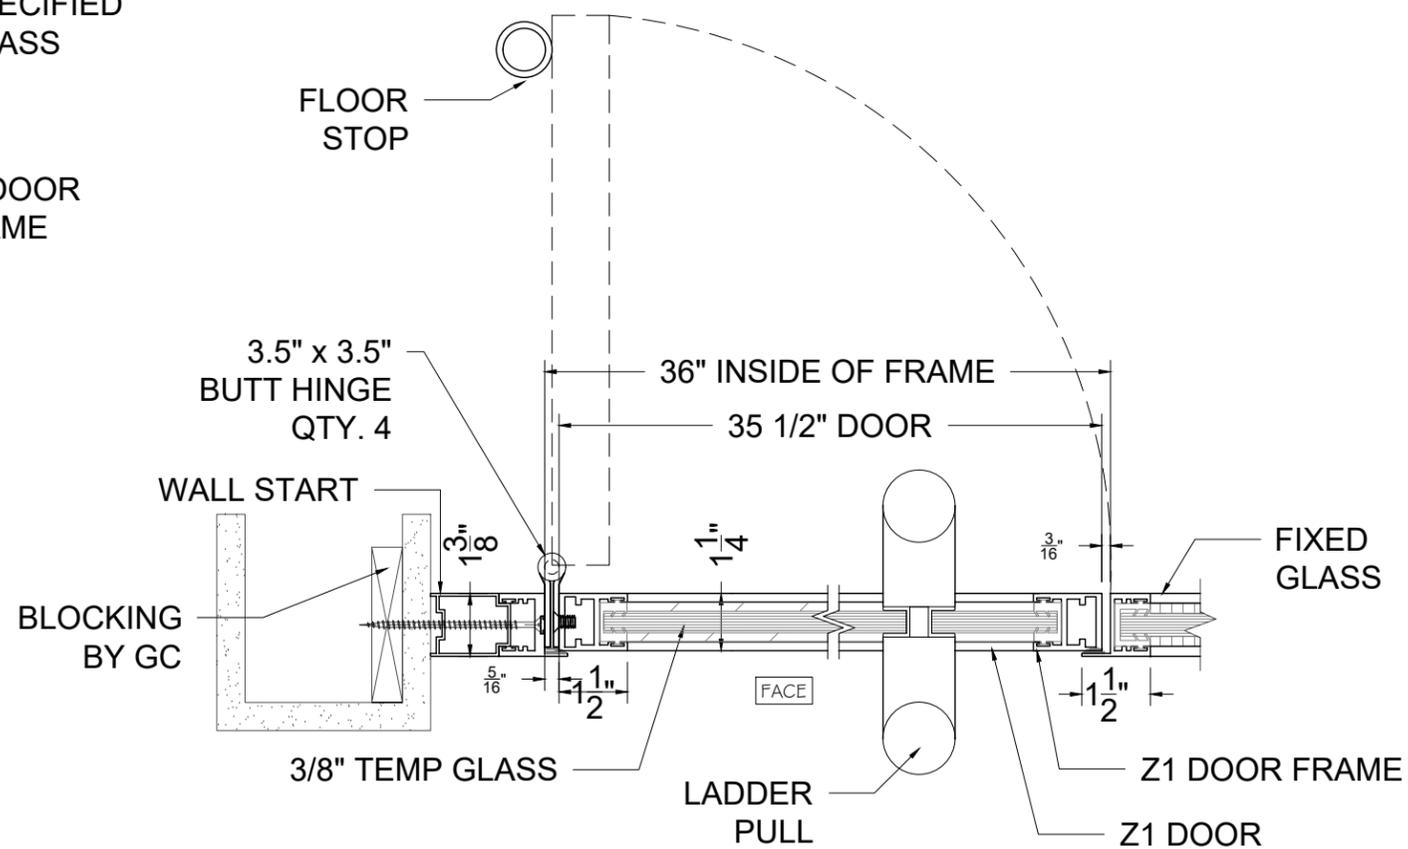

Z1 LH DOOR W / LADDER PULL - SINGLE GLAZE - WALL TO FIXED GLASS
3" = 1' HORIZ. SECTION @ LH DOOR

REV	DATE	DESCRIPTION
0	02/18/26	..
1	00/00/00	..
2	00/00/00	..
3	00/00/00	..
4	00/00/00	..

Z1 DETAILS

DRAWING NAME
DETAILS

DATE
DATE


DRAWING #

SCALE
1' = 1'-0"


D-6

DRAWN BY
KAP

SHEET 7 OF 18

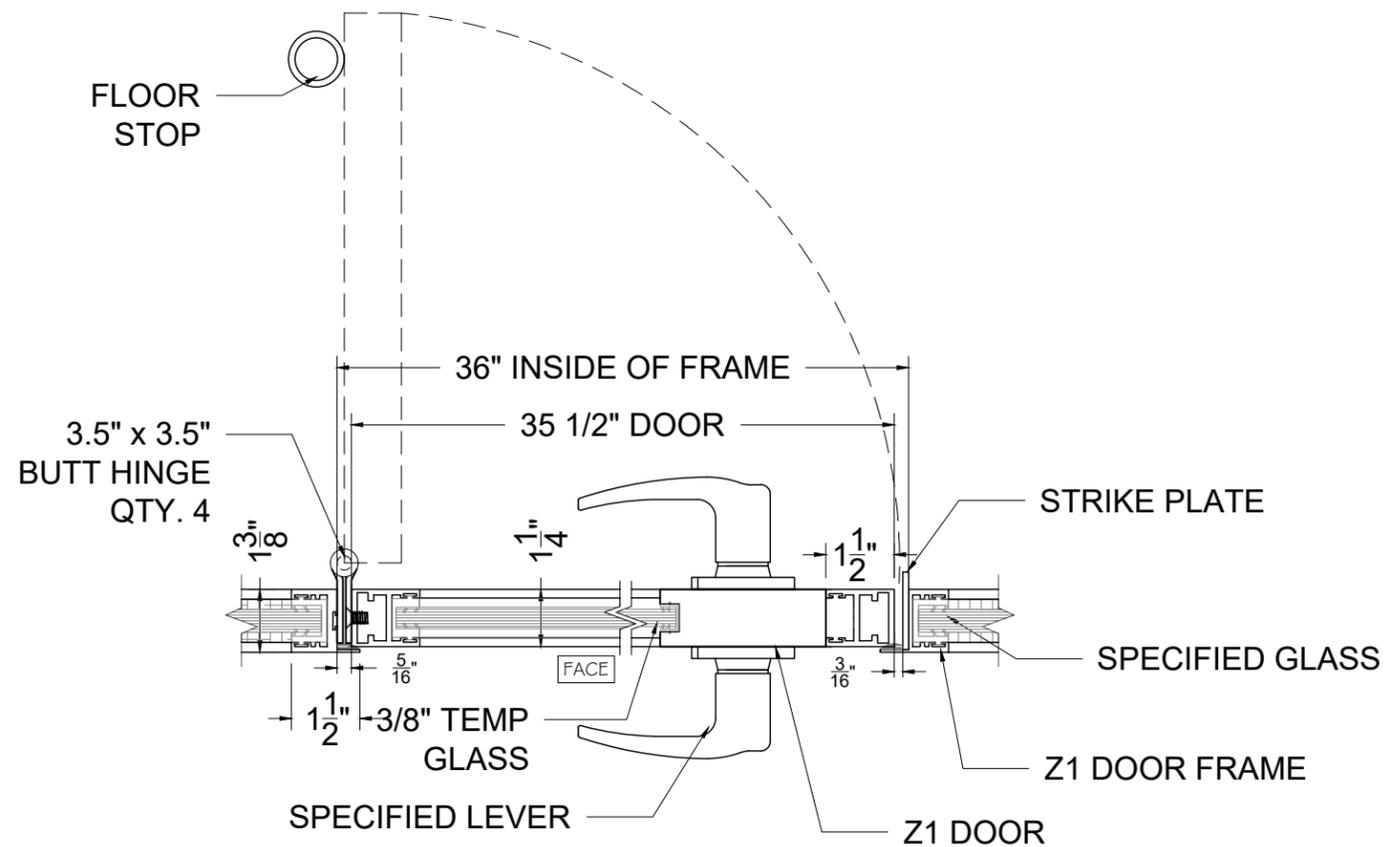

Z1 LH DOOR W / LEVER SET - SINGLE GLAZE FIXED PANELS
3" = 1" HORIZ. SECTION @ LH DOOR

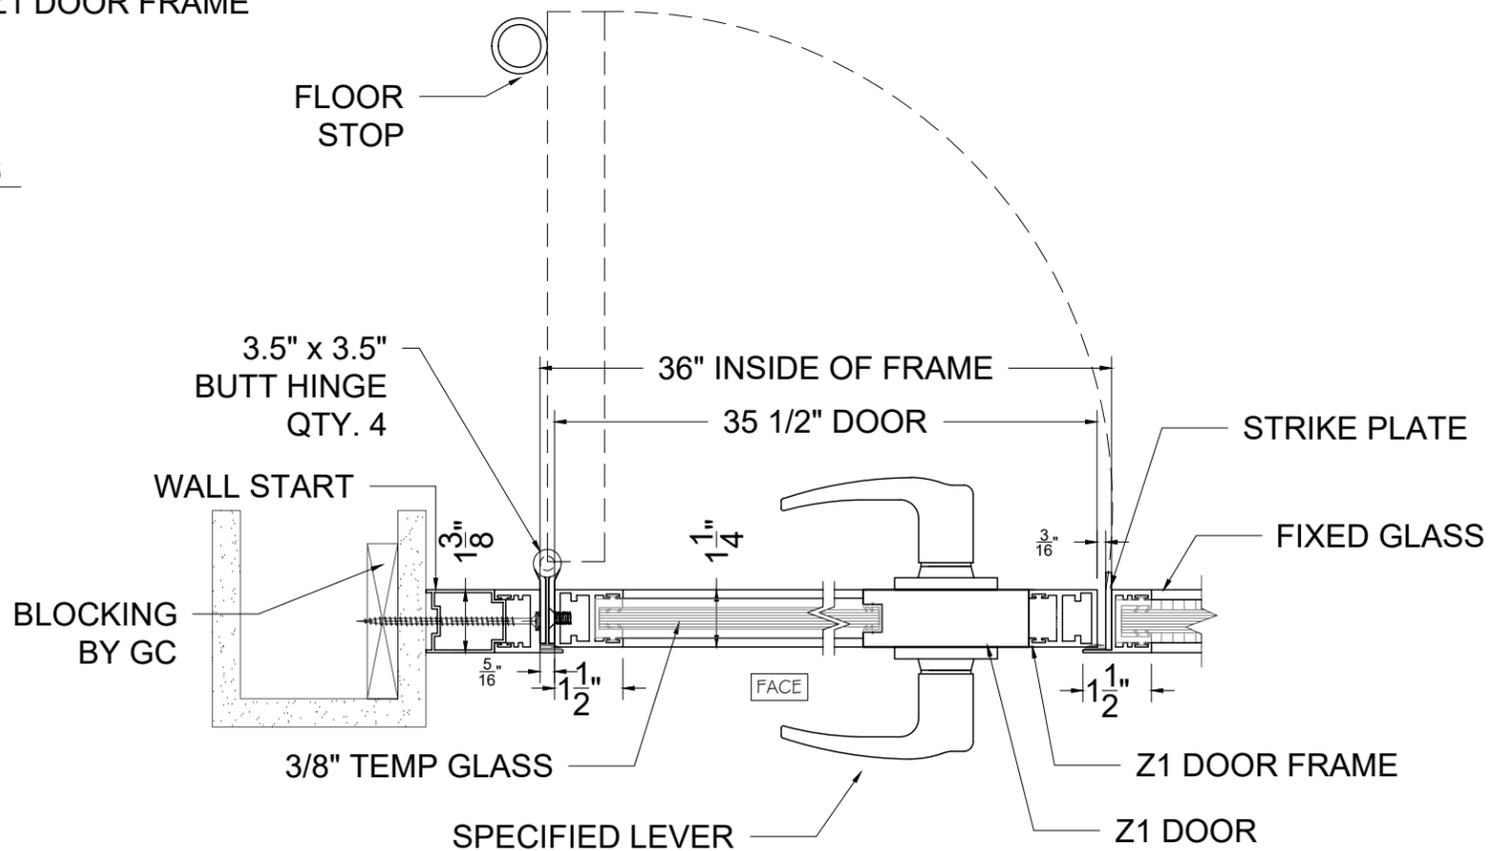

Z1 LH DOOR W / LEVER SET - SINGLE GLAZE - WALL TO FIXED GLASS
3" = 1" HORIZ. SECTION @ LH DOOR

Z1 DETAILS

DRAWING NAME
DETAILS

DATE
DATE

SCALE
1' = 1'-0"

DRAWN BY
KAP


DRAWING #

D-8


SHEET 9 OF 18

REV DESCRIPTION

REV	DATE	DESCRIPTION
0	02/18/26	..
1	00/00/00	..
2	00/00/00	..
3	00/00/00	..
4	00/00/00	..

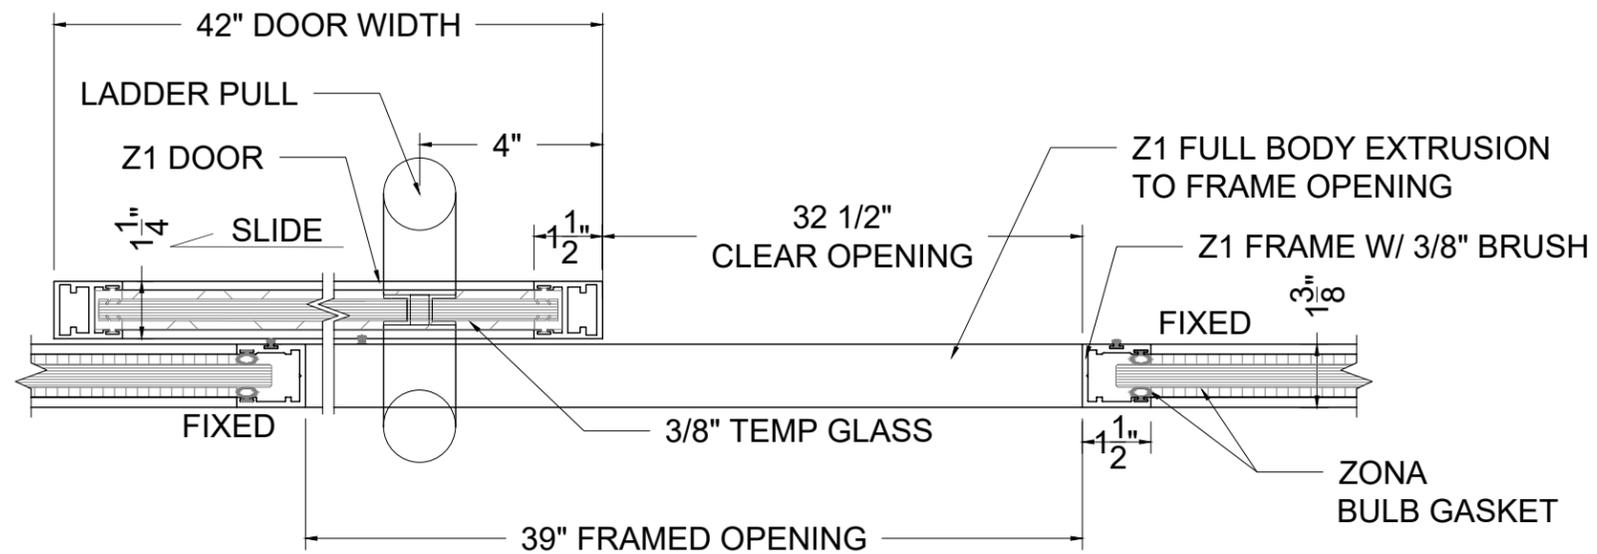

Z1 LH SLIDING DOOR - OPEN POSITION
3" = 1'-0" HORIZONTAL SECTION - DOOR SLIDES INSIDE OF ROOM

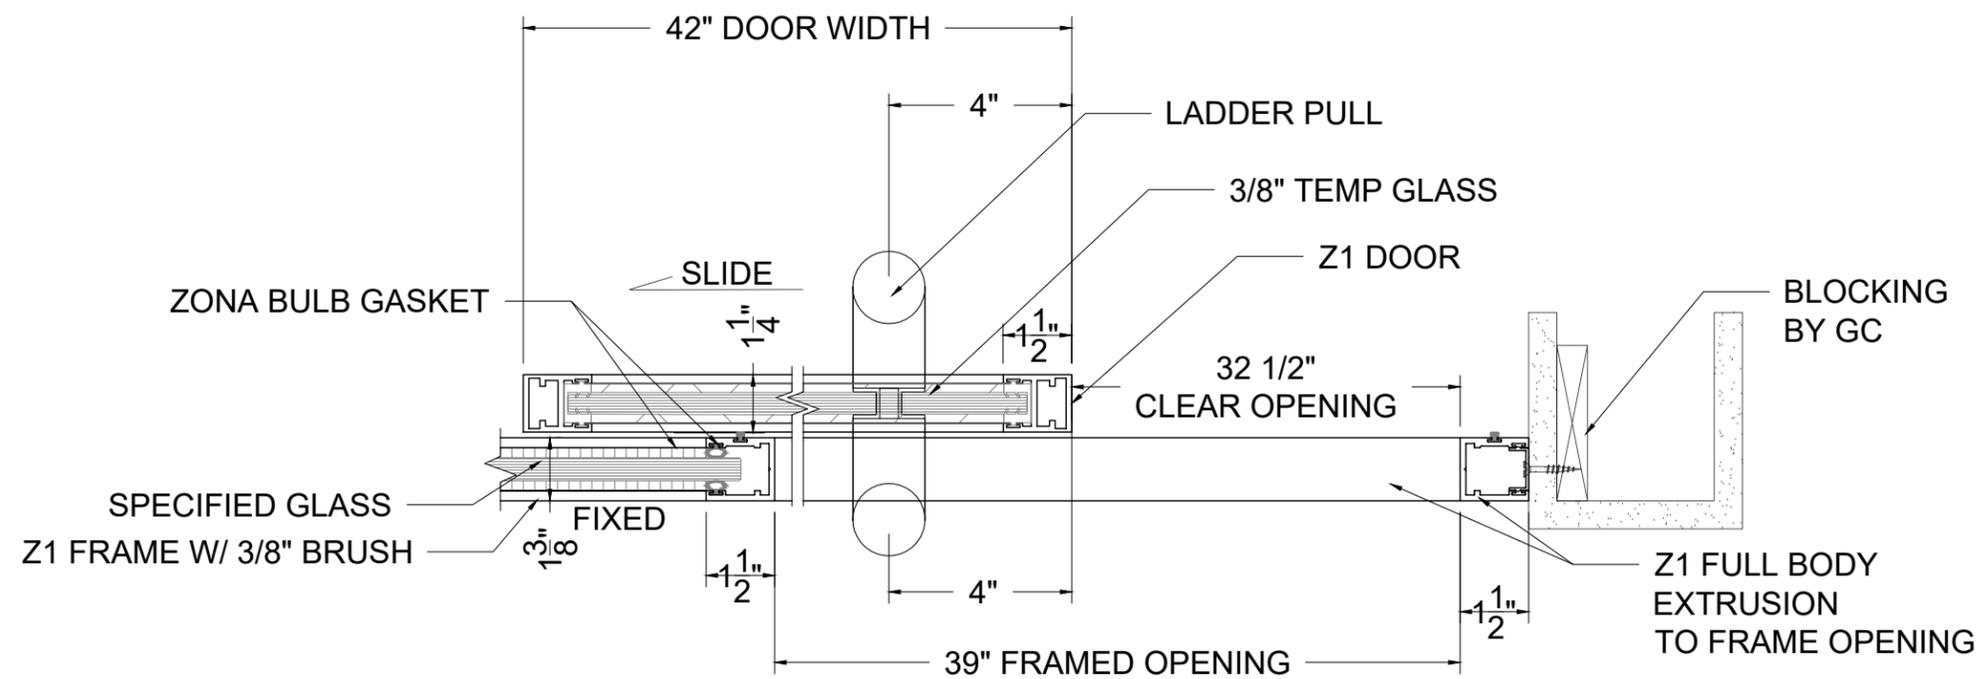

Z1 LH SLIDING DOOR - OPEN WALL TO FRAME
3" = 1'-0" HORIZONTAL SECTION - DOOR SLIDES INSIDE OF ROOM

Z1 DETAILS

DRAWING NAME
DETAILS

DATE
DATE

DRAWING #


SCALE
3" = 1'-0"

D-10


DRAWN BY
KAP

SHEET 11 OF 18

REV	DATE	DESCRIPTION
0	02/18/26	
1	00/00/00	
2	00/00/00	
3	00/00/00	
4	00/00/00	

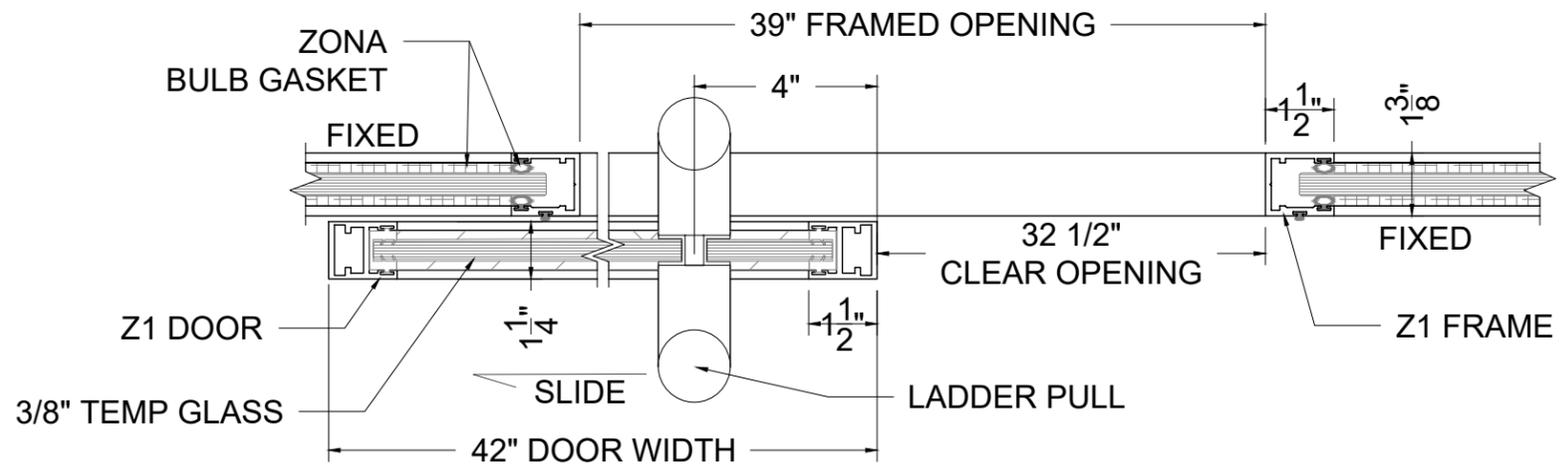

Z1 LH SLIDING DOOR - OPEN POSITION
 3" = 1'-0" HORIZ. SECTION - DOOR SLIDES OUTSIDE OF ROOM

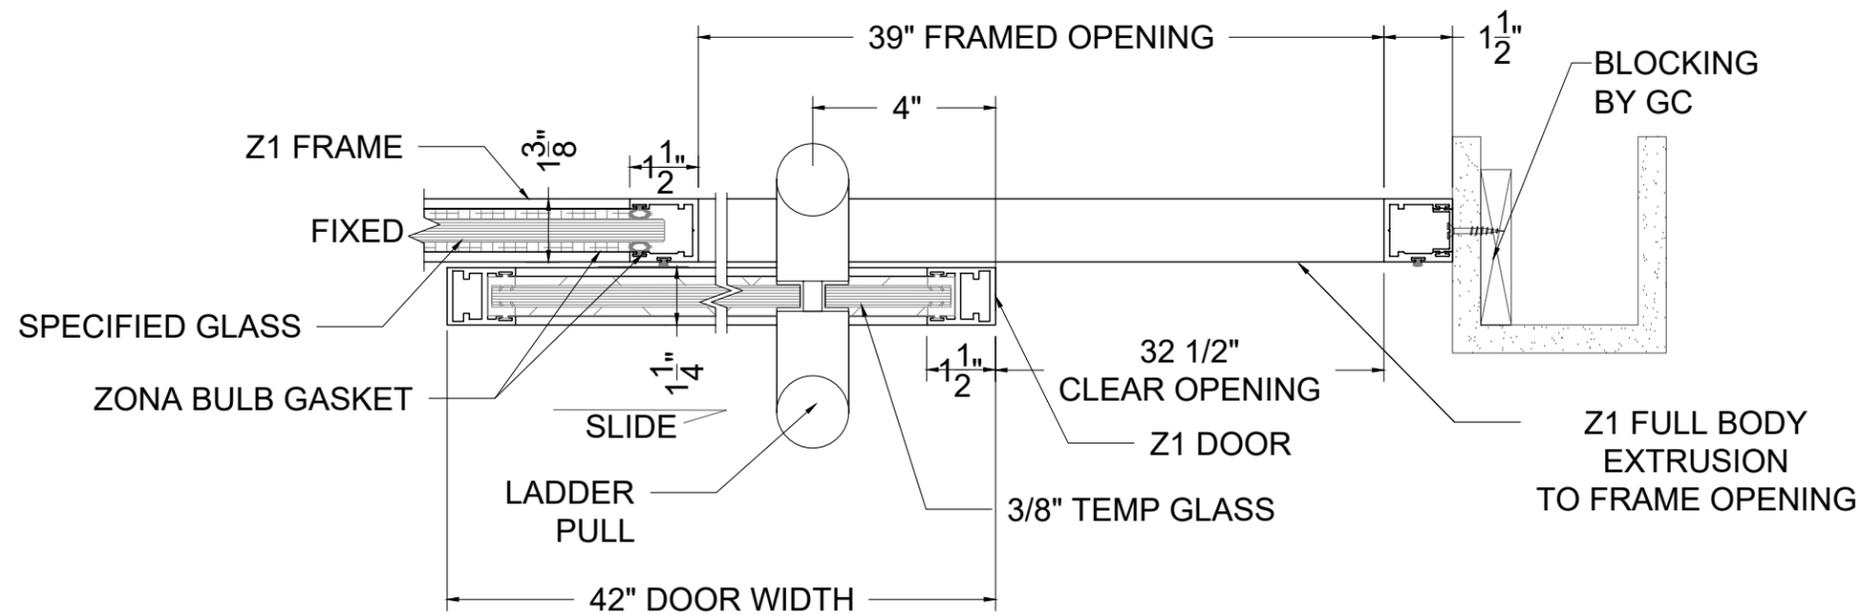


Z1 LH SLIDING DOOR - OPEN WALL TO FRAME
 3" = 1'-0" HORIZONTAL SECTION - DOOR SLIDES OUTSIDE OF ROOM

REV	DATE	DESCRIPTION
0	02/18/26	..
1	00/00/00	..
2	00/00/00	..
3	00/00/00	..
4	00/00/00	..

Z1 DETAILS

DRAWING NAME	
DETAILS	
DATE	DRAWING #
DATE	D-11
SCALE	
3"=1'-0"	
DRAWN BY	
KAP	SHEET 12 OF 18

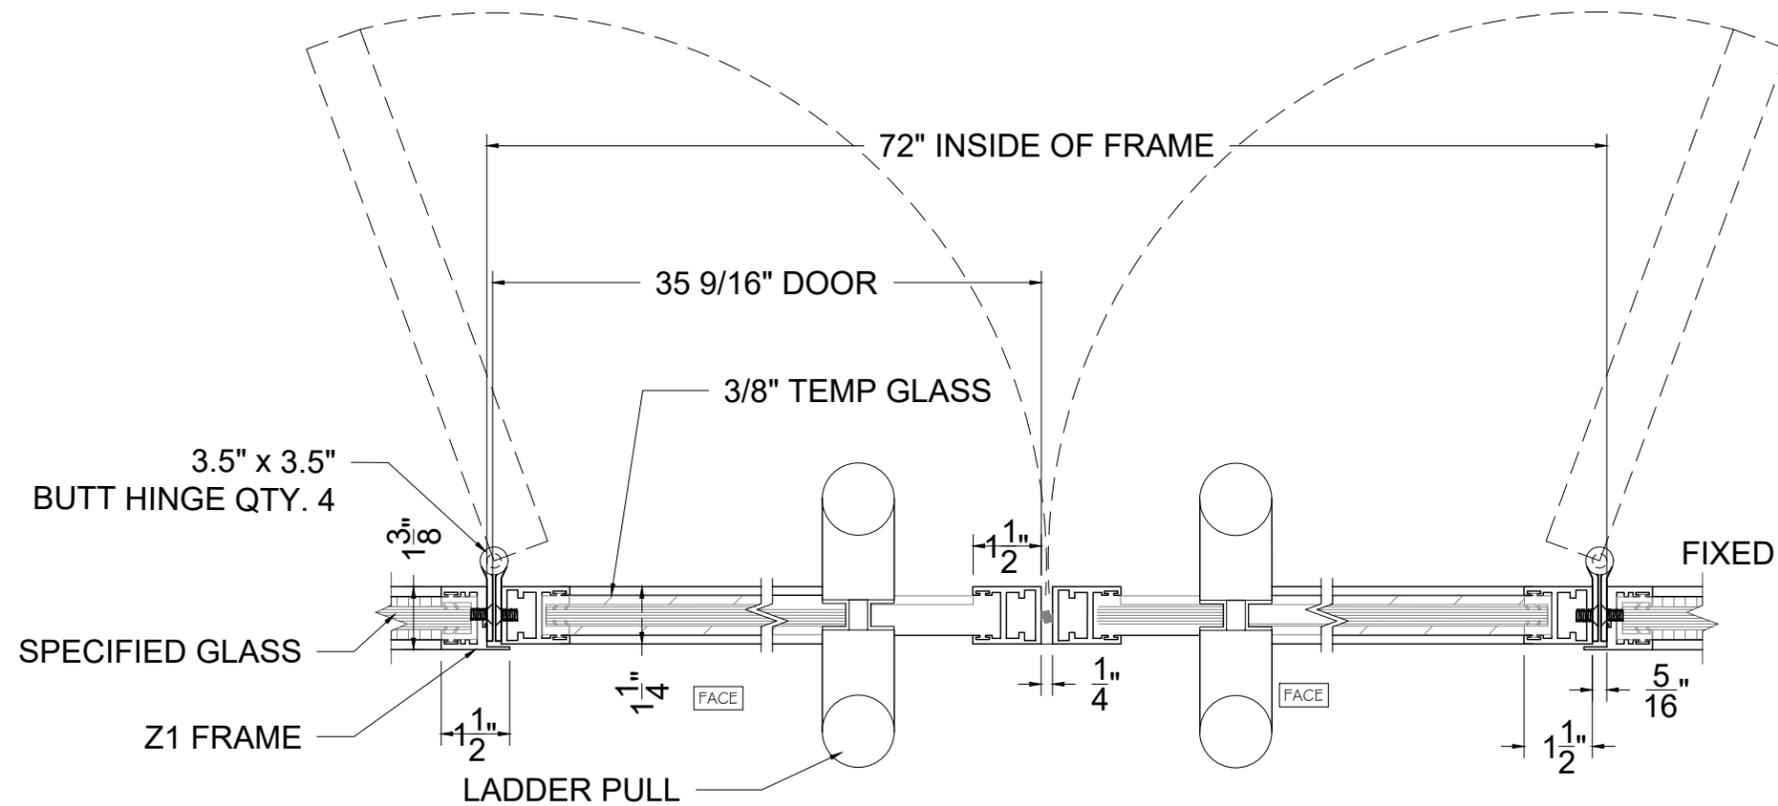


Z1 DOUBLE DOOR W / LADDER PULL - FIXED GLASS
3" = 1' - 0" HORIZONTAL SECTION @ DOOR

REV	DATE	DESCRIPTION
0	02/18/26	..
1	00/00/00	..
2	00/00/00	..
3	00/00/00	..
4	00/00/00	..

Z1 DETAILS	

DRAWING NAME
DETAILS

DATE DATE	DRAWING #
SCALE 3"=1'-0"	D-12
DRAWN BY KAP	SHEET 13 OF 18

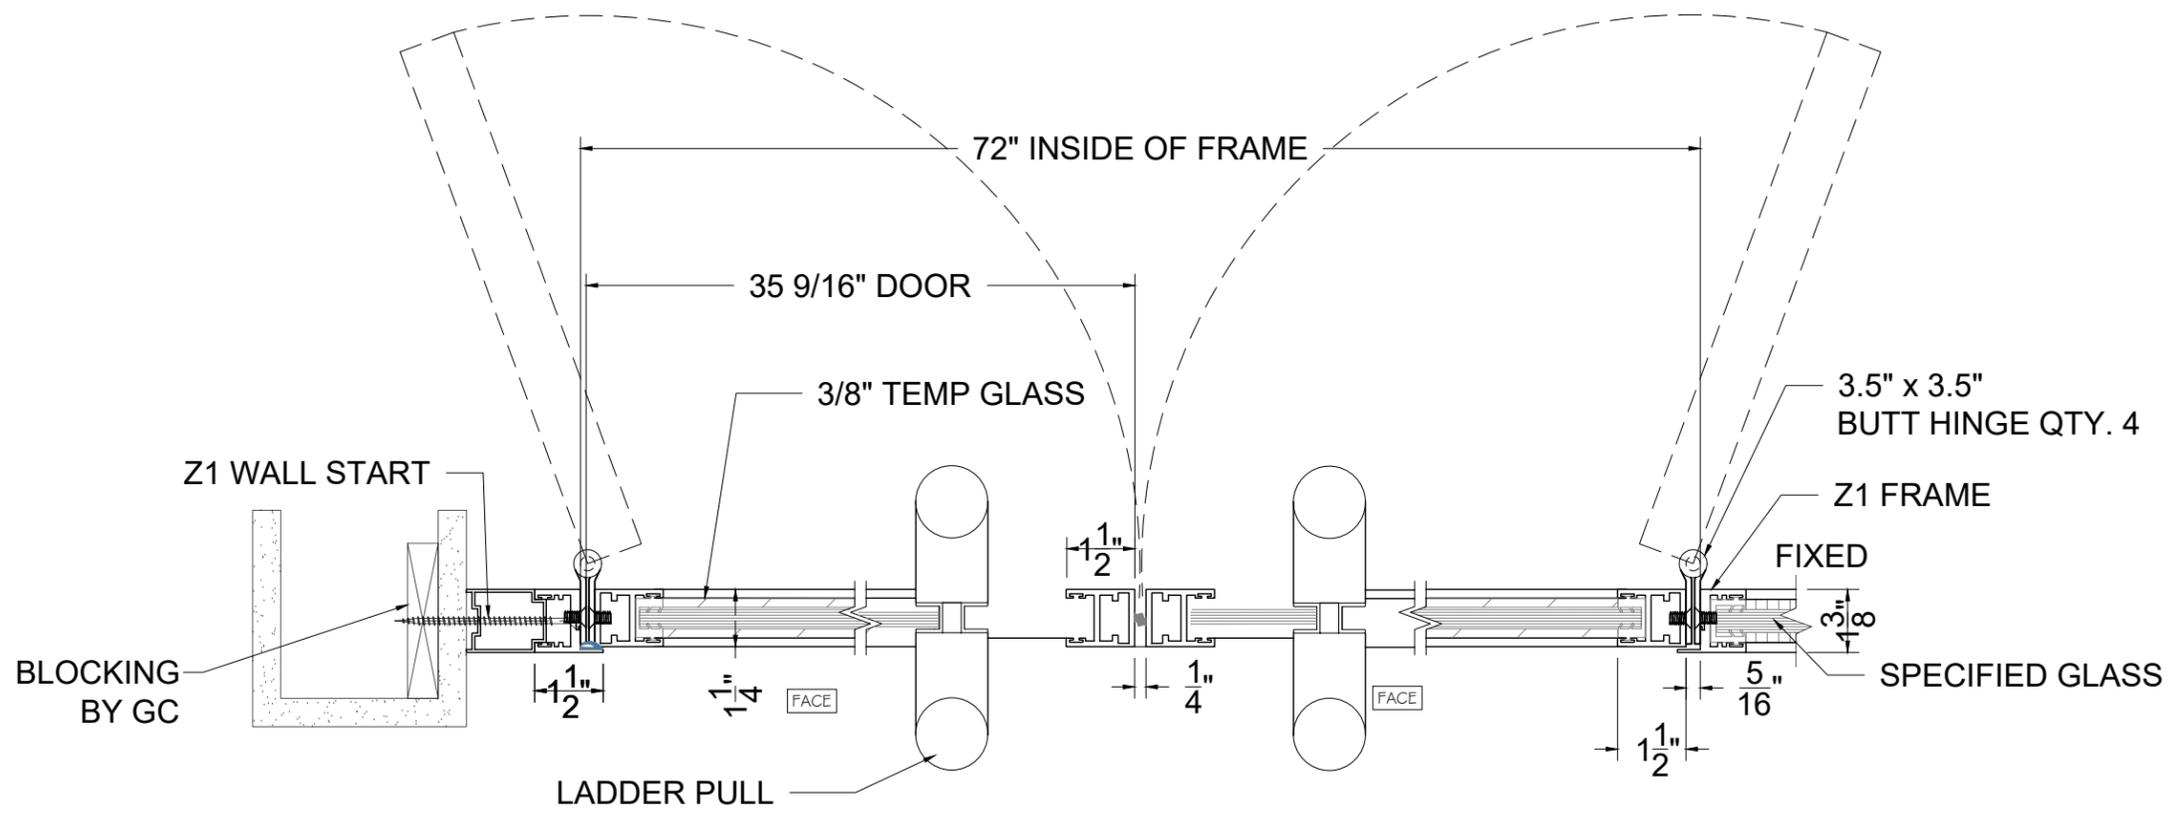


Z1 DOUBLE DOOR W / LADDER PULL - WALL TO FIXED GLASS
3" = 1'-0" HORIZONTAL SECTION @ DOOR

REV	DATE	DESCRIPTION
0	02/18/26	..
1	00/00/00	..
2	00/00/00	..
3	00/00/00	..
4	00/00/00	..

Z1 DETAILS

DRAWING NAME		DETAILS
DATE	DRAWING #	
DATE		
SCALE		D-13
3"=1'-0"		
DRAWN BY		
KAP		SHEET 14 OF 18

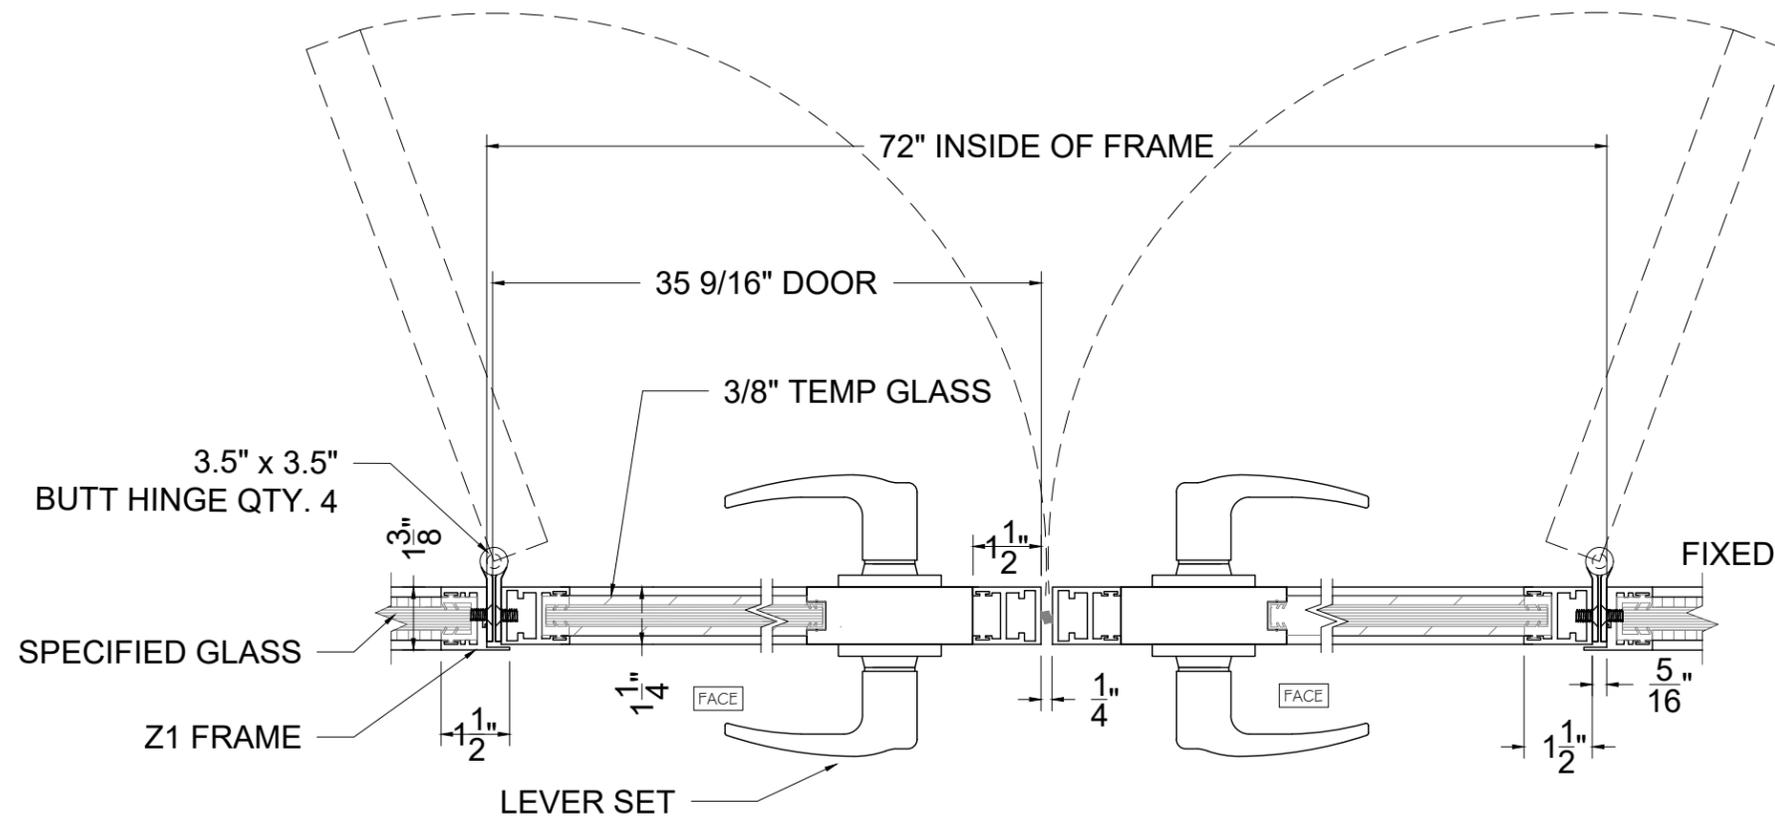


Z1 DOUBLE DOOR W / LEVER SET - FIXED GLASS
3" = 1'-0" HORIZONTAL SECTION @ DOOR

BL
Z1 DETAILS

REV	DATE	DESCRIPTION
0	02/18/26	..
1	00/00/00	..
2	00/00/00	..
3	00/00/00	..
4	00/00/00	..

DRAWING NAME	
DETAILS	
DATE	DRAWING #
DATE	D-14
SCALE	
3"=1'-0"	
DRAWN BY	
KAP	SHEET 15 OF 18

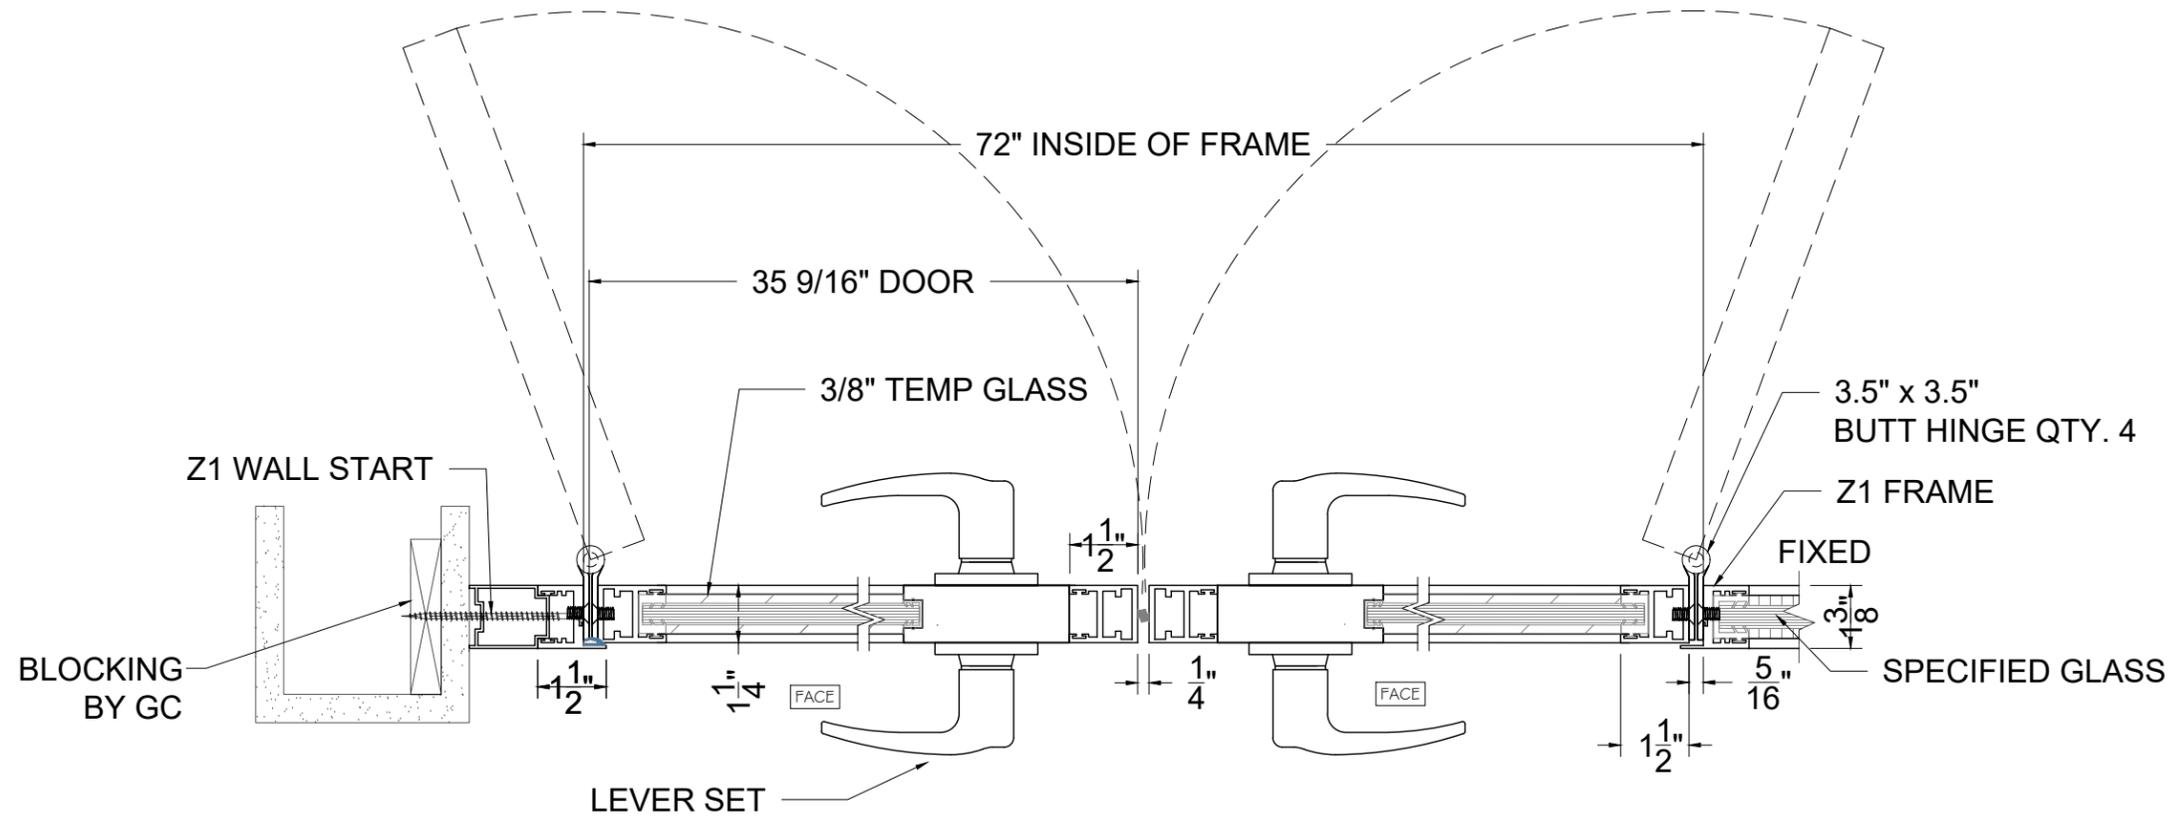

Z1 DOUBLE DOOR W / LEVER SET - WALL TO FIXED GLASS
3" = 1' - 0" HORIZONTAL SECTION @ DOOR


REV	DATE	DESCRIPTION
0	02/18/26	..
1	00/00/00	..
2	00/00/00	..
3	00/00/00	..
4	00/00/00	..

REV	DATE	DESCRIPTION
0	02/18/26	..
1	00/00/00	..
2	00/00/00	..
3	00/00/00	..
4	00/00/00	..


Z1 DETAILS

DRAWING NAME
DETAILS

DATE	DRAWING #
DATE	D-15
SCALE	
3"=1'-0"	
DRAWN BY	
KAP	SHEET 16 OF 18

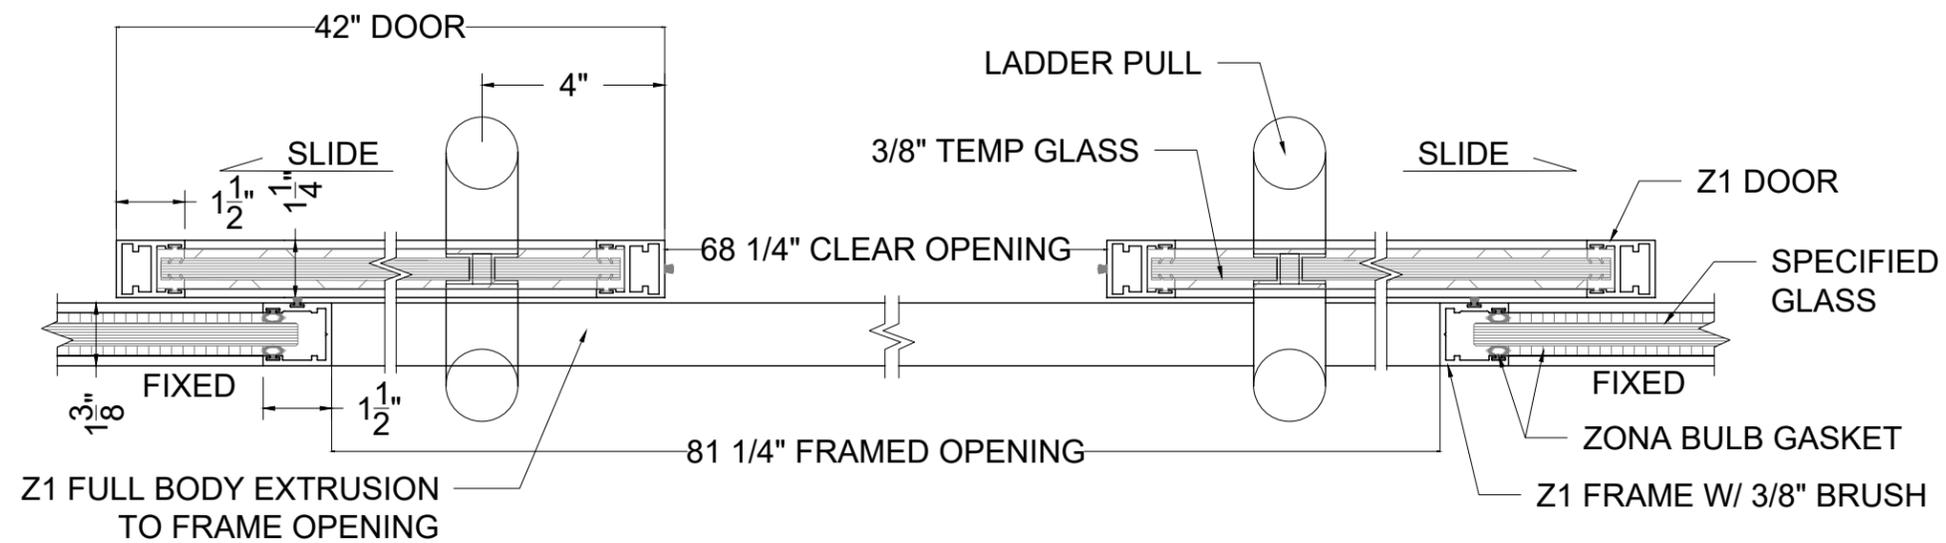

Z1 SLIDING DOUBLE DOOR - W / LADDER PULL - FIXED GLASS
HORIZONTAL SECTION @ DOORS INSIDE

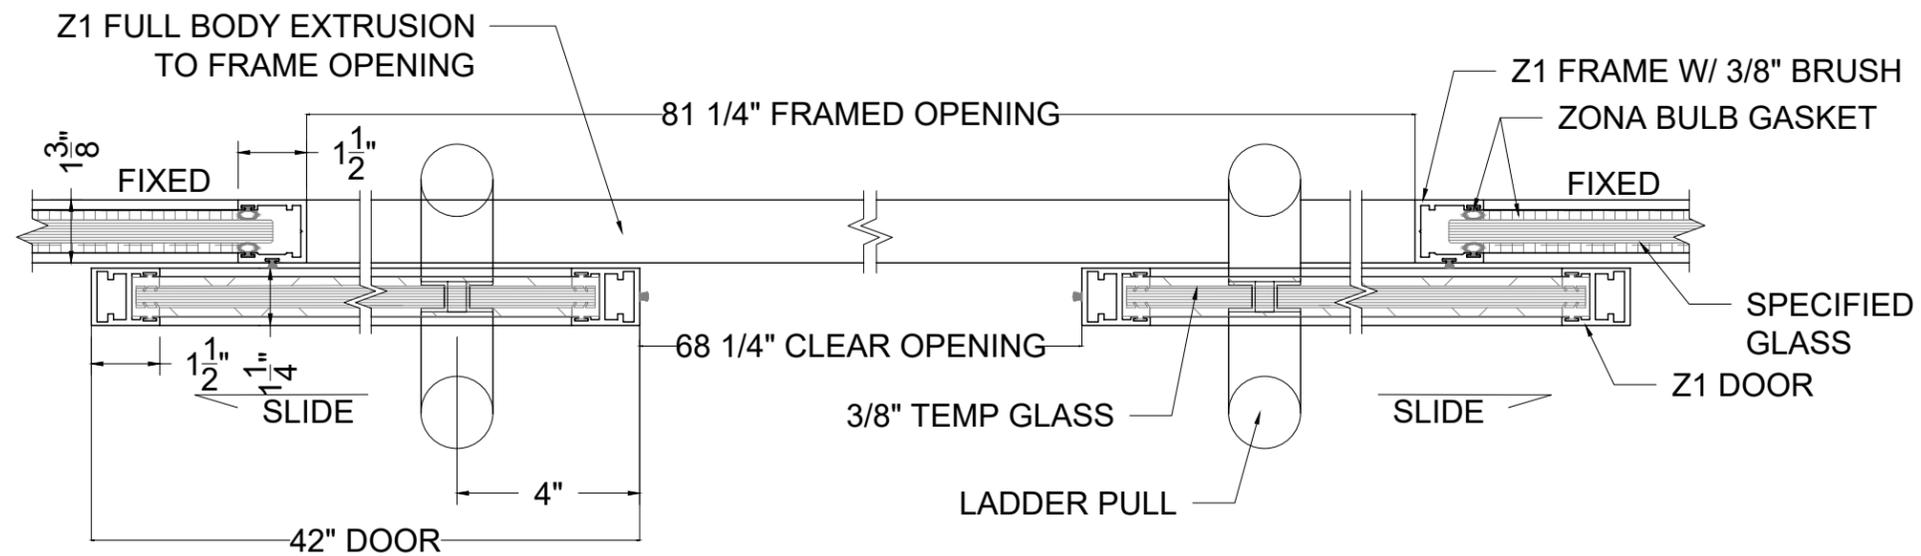

Z1 SLIDING DOUBLE DOOR - W / LADDER PULL - FIXED GLASS
3' = 1'-0" HORIZONTAL SECTION @ DOORS OUTSIDE

REV	DATE	DESCRIPTION
0	02/18/26	
1	00/00/00	
2	00/00/00	
3	00/00/00	
4	00/00/00	

Z1 DETAILS

DRAWING NAME
DETAILS

DATE
DATE


DRAWING #

SCALE
3"=1'-0"


D-16

DRAWN BY
KAP


SHEET 17 OF 18

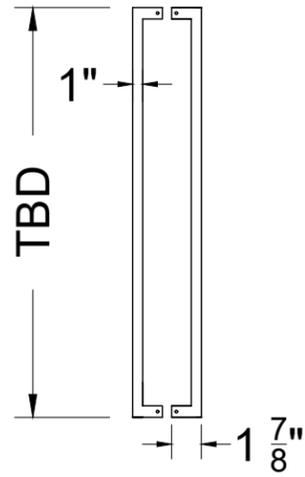


ZONA SQUARE NON LOCKING LADDER PULL
N.T.S. BY STRONGAR

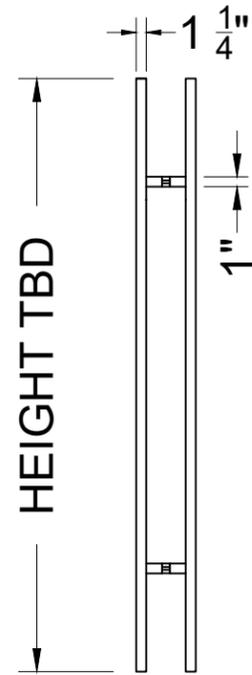


ZONA NON LOCKING LADDER PULL
N.T.S. BY T-CONCEPTS

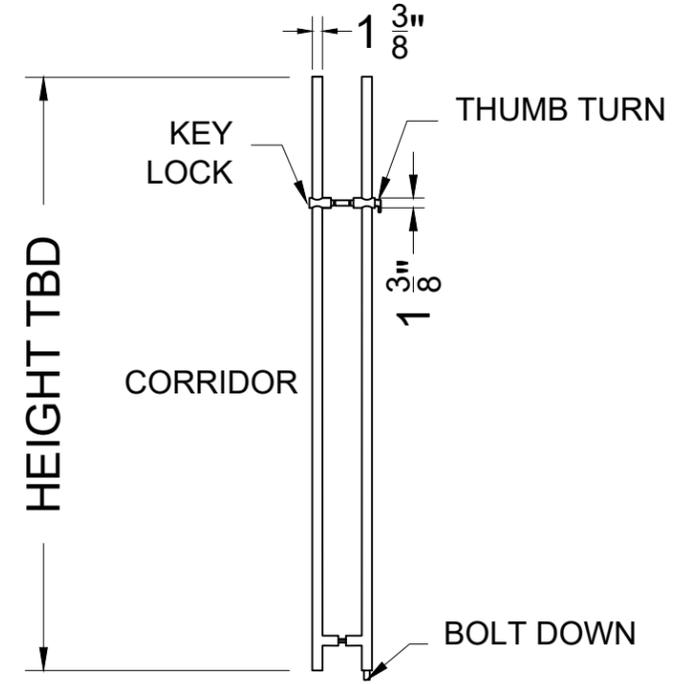

STANDARD LOCKING LADDER PULL
NOT ADA COMPLIANT CORES & KEYS NOT PROVIDED

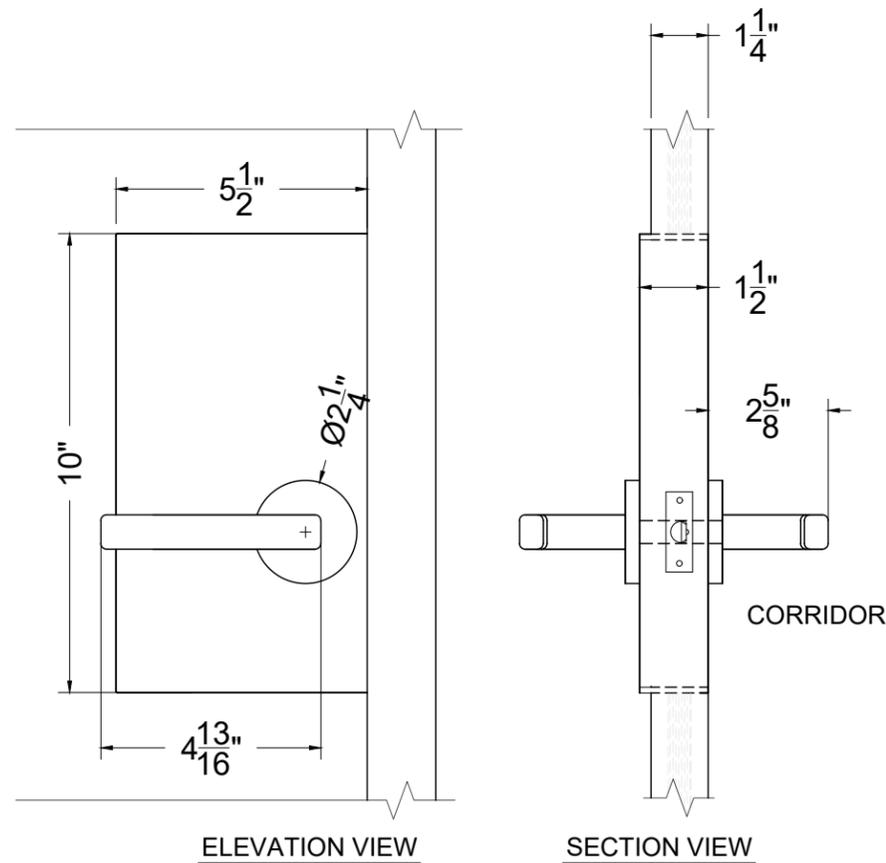

Z1 LOCK BOX FOR LEVER SET
3"=1'-0" CL OF CYLINDER 38" AFF

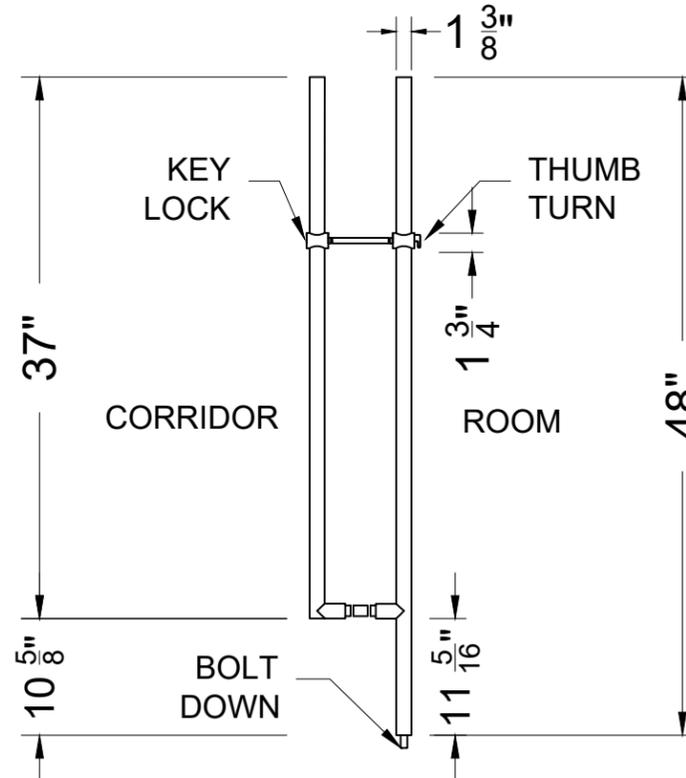

ZONA ADA LOCKING LADDER PULL
CORE & KEY BY OTHERS

REV	DATE	DESCRIPTION
0	02/18/26	
1	00/00/00	
2	00/00/00	
3	00/00/00	
4	00/00/00	

Z1 DETAILS

DRAWING NAME DETAILS	
DATE DATE	DRAWING # D-17
SCALE 3"=1'-0"	
DRAWN BY KAP	SHEET 18 OF 18