


ZONA 2


SINGLE GLAZED SYSTEMS

FLOORPLAN


DATE	DRAWING NUMBER
SCALE	A-1
DRAWN BY D.P	6 OF 12

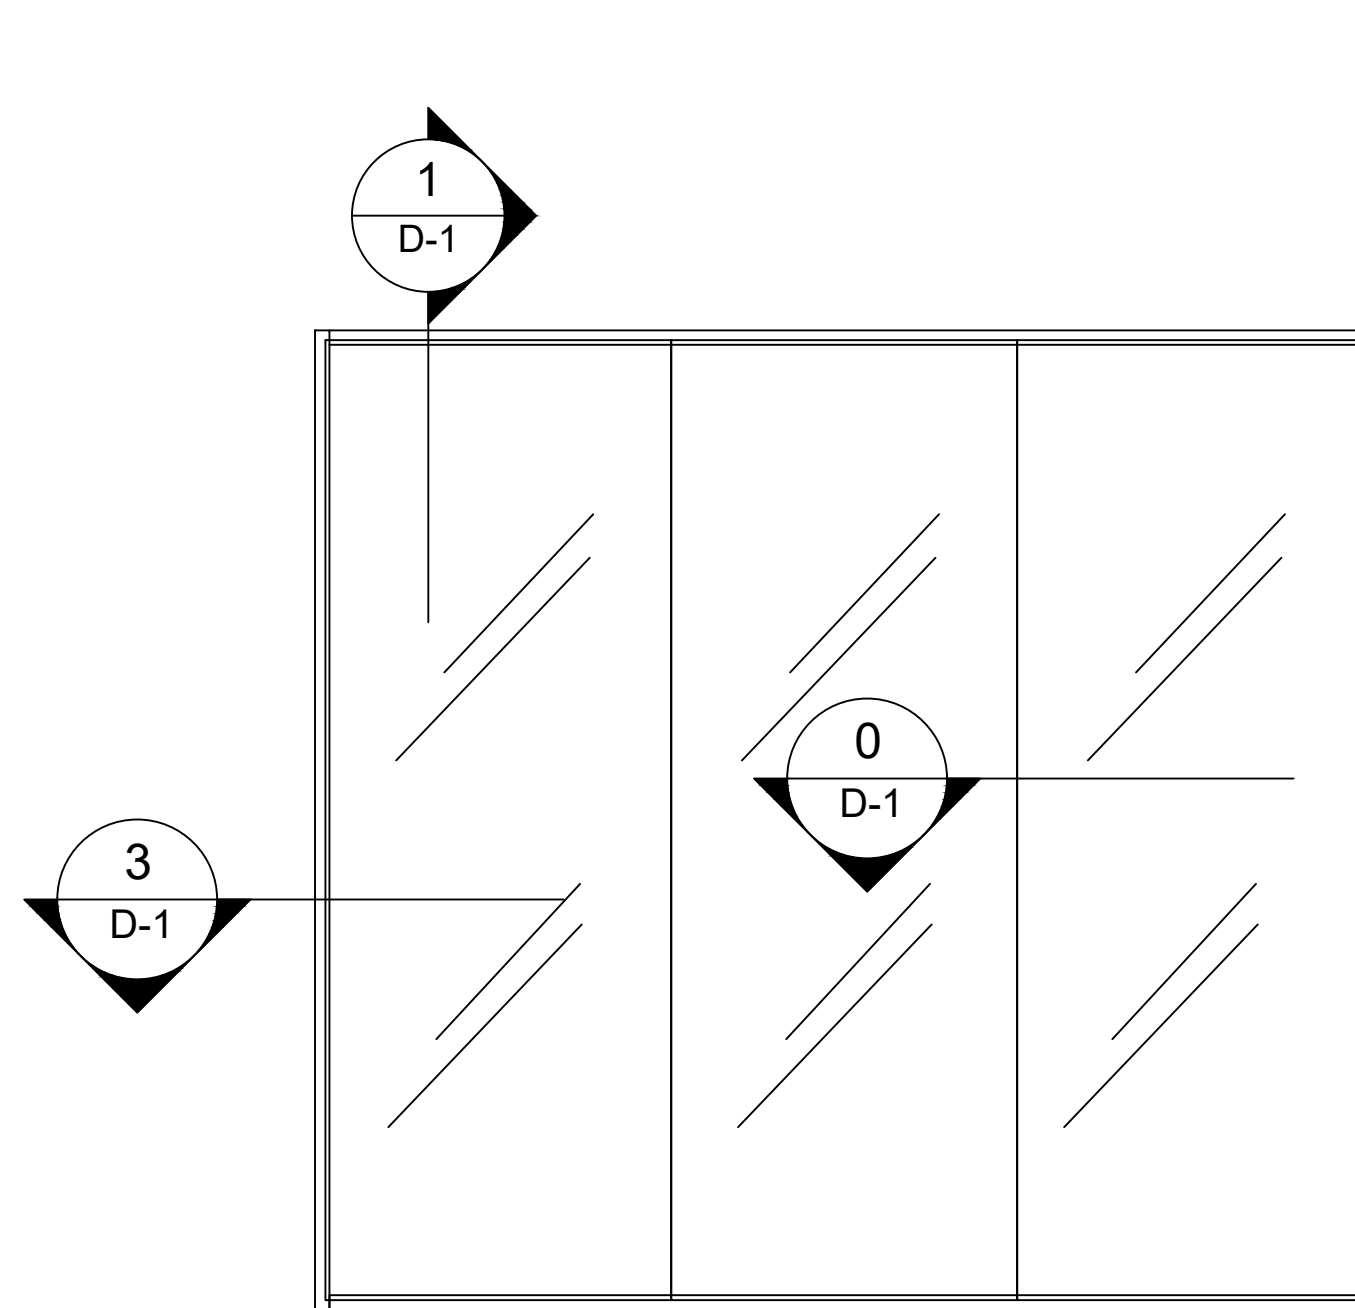


Z2 FIXED GLASS SYSTEM
EXAMPLE

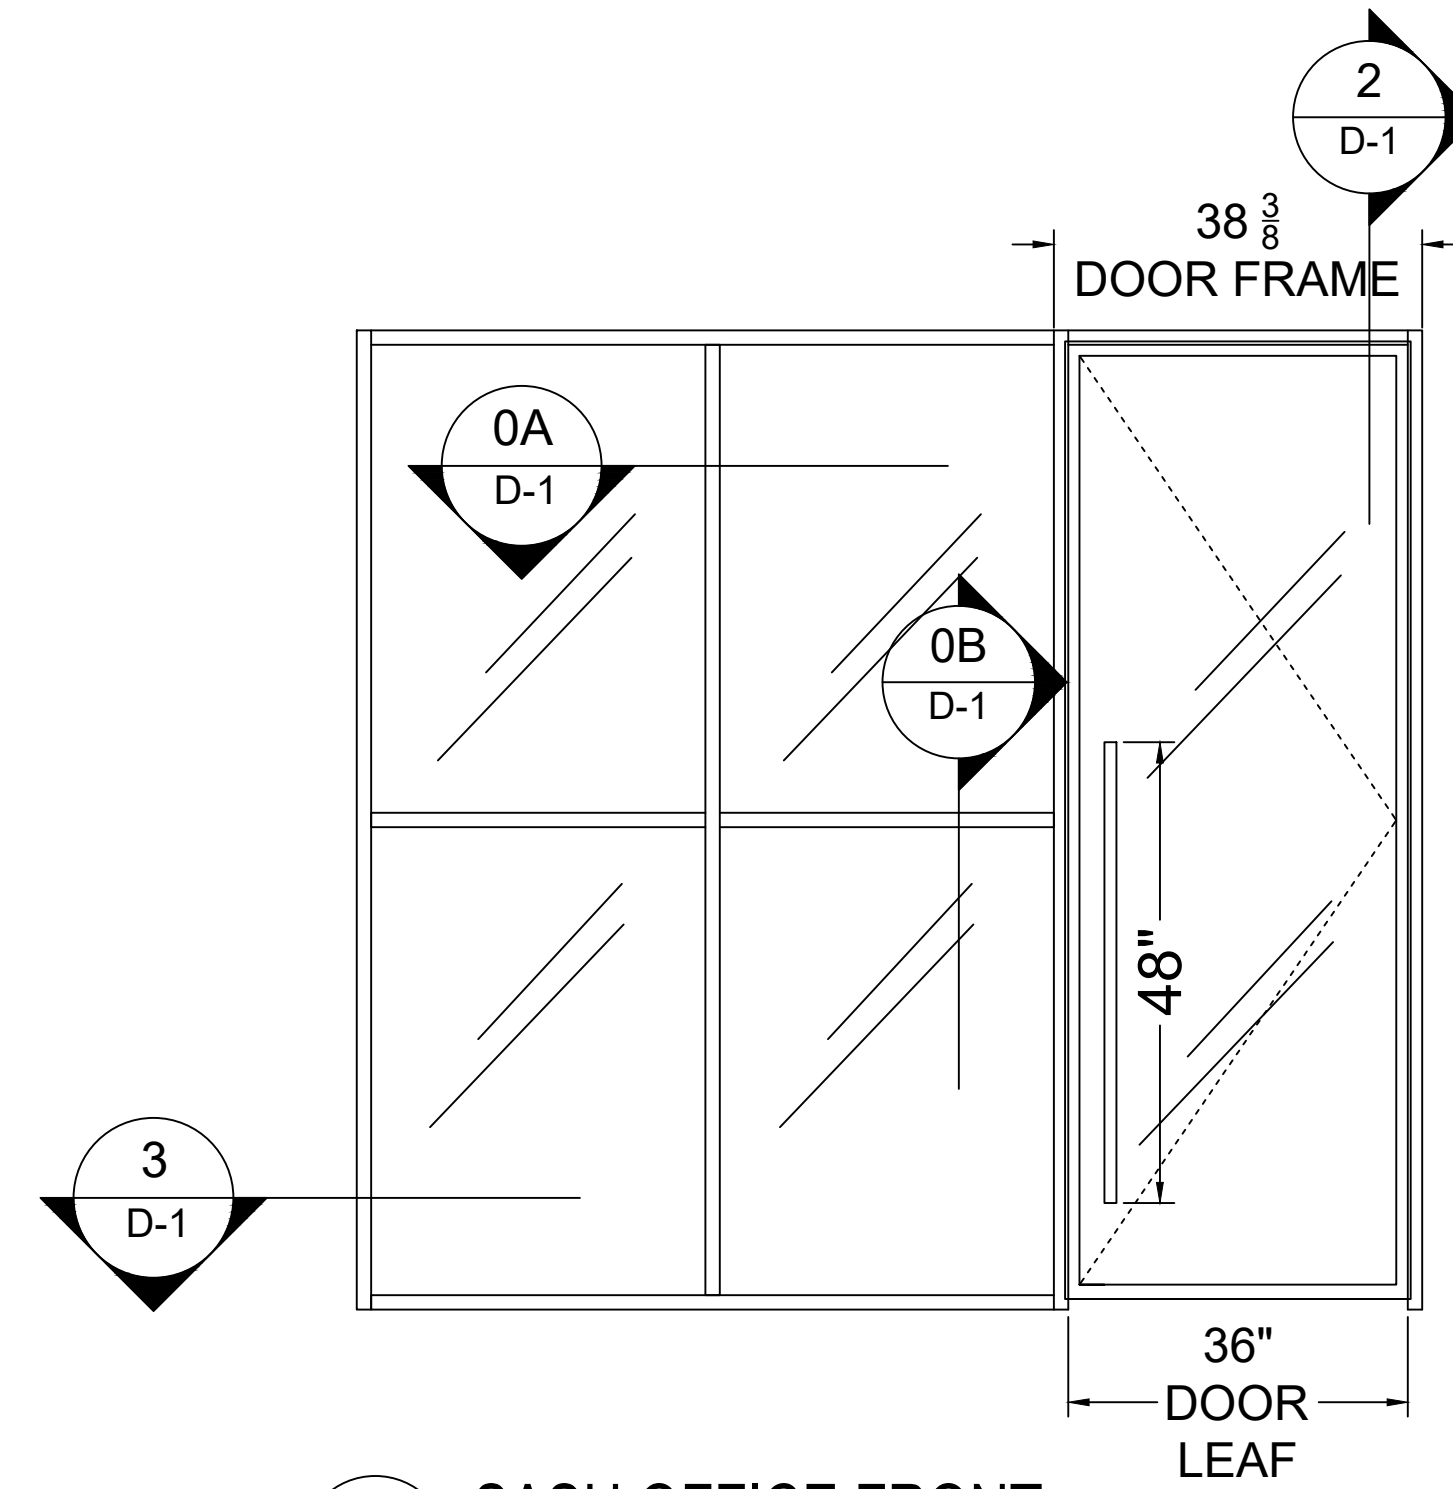


Z2 SASH OFFICE FRONT
EXAMPLE

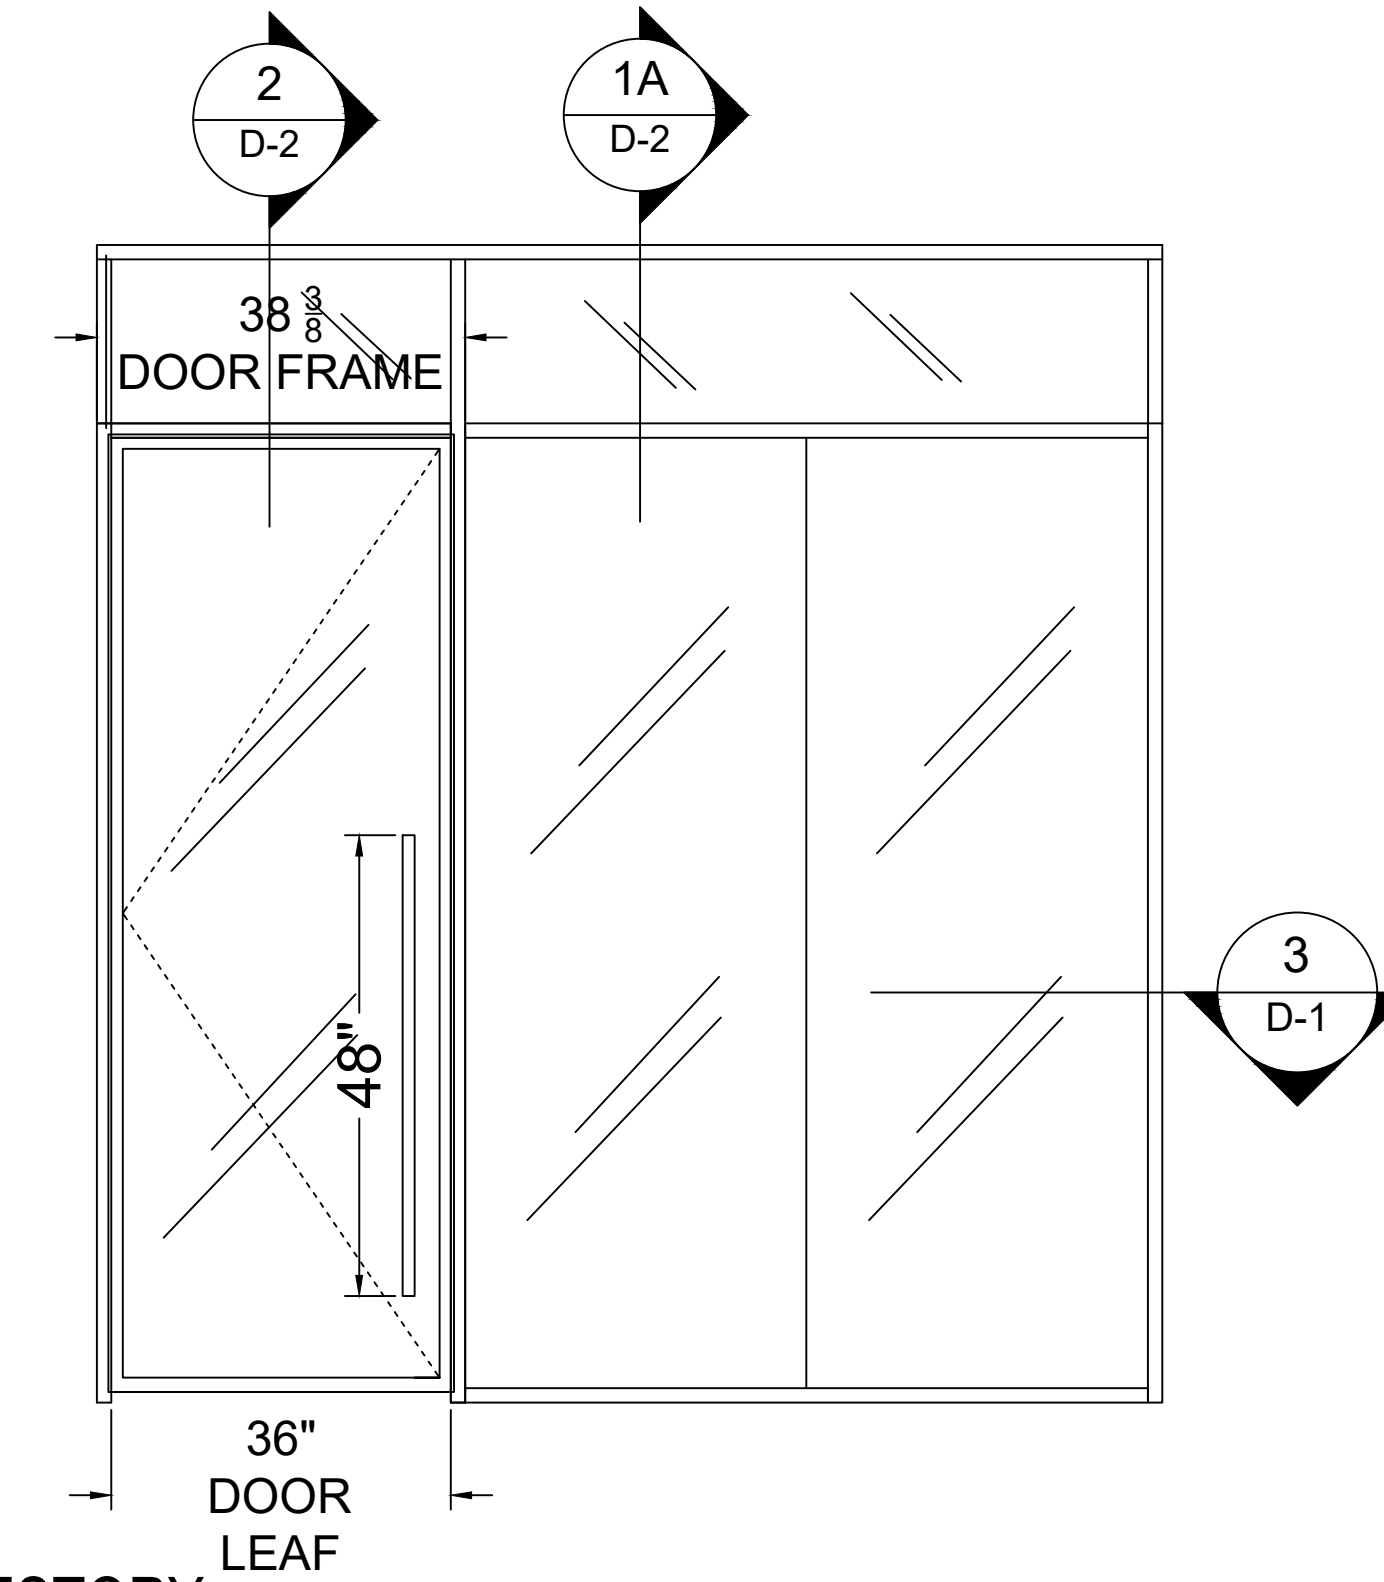


38 CLERESTORY
EXAMPLE

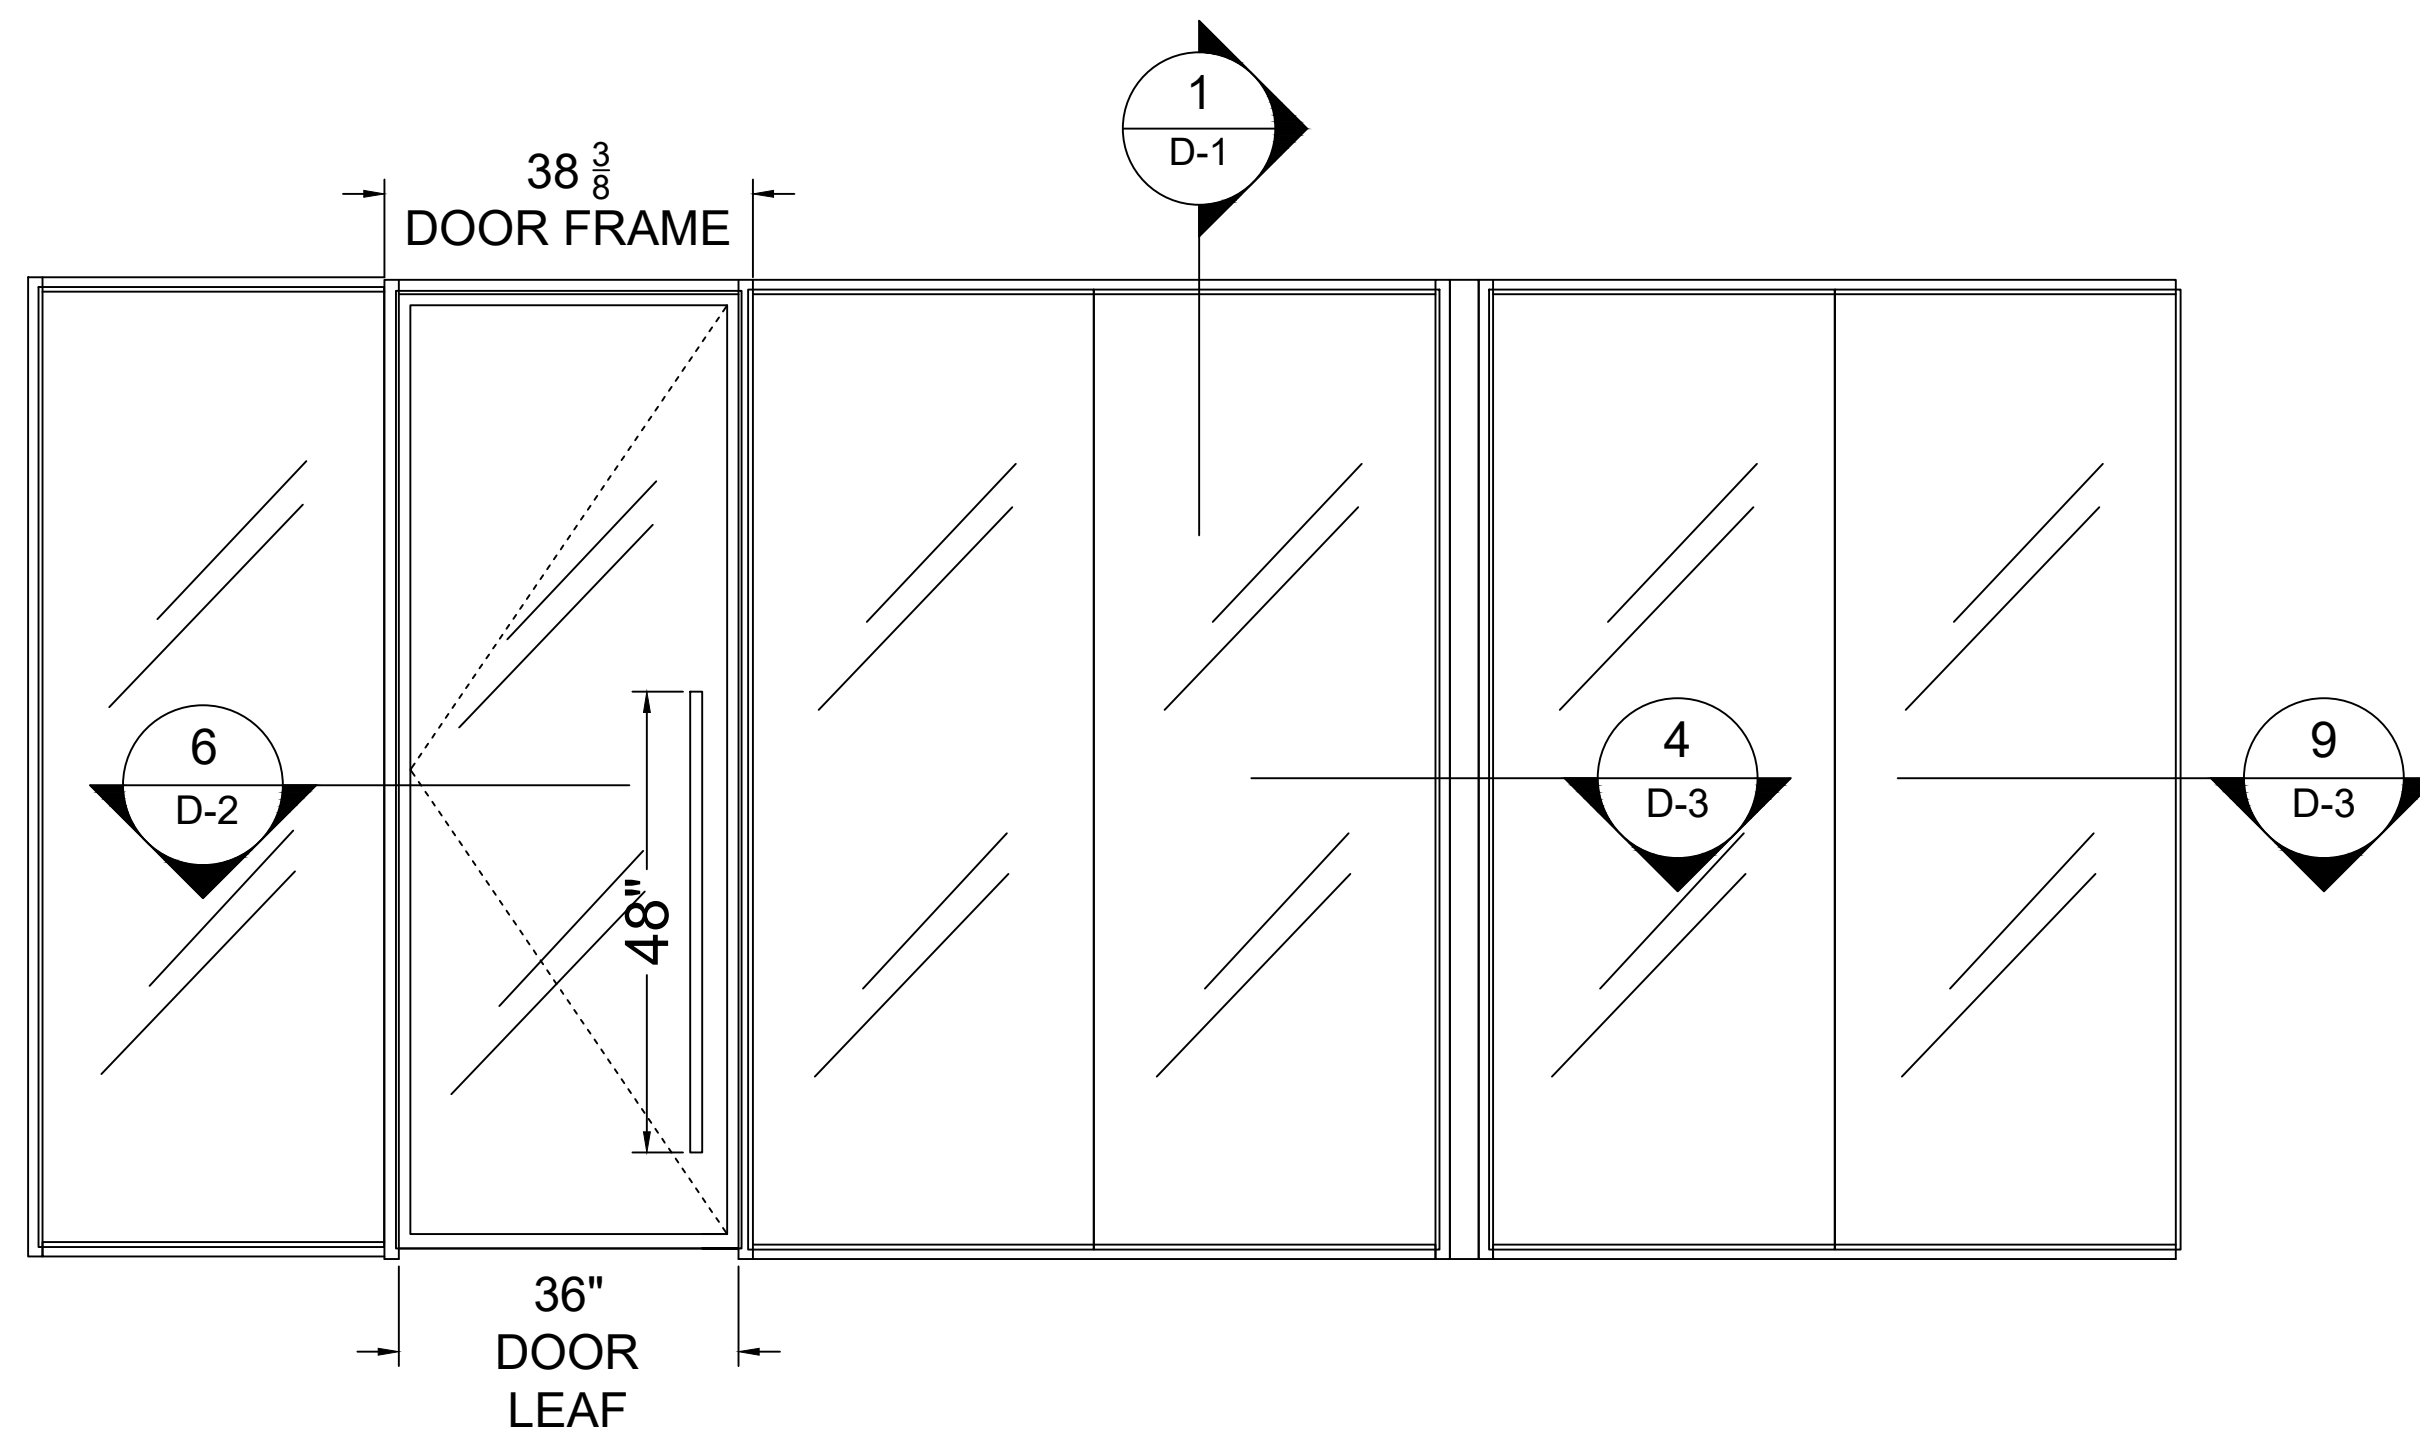

Z2 TYPICAL SYSTEM W/ DOOR STARTER
EXAMPLE

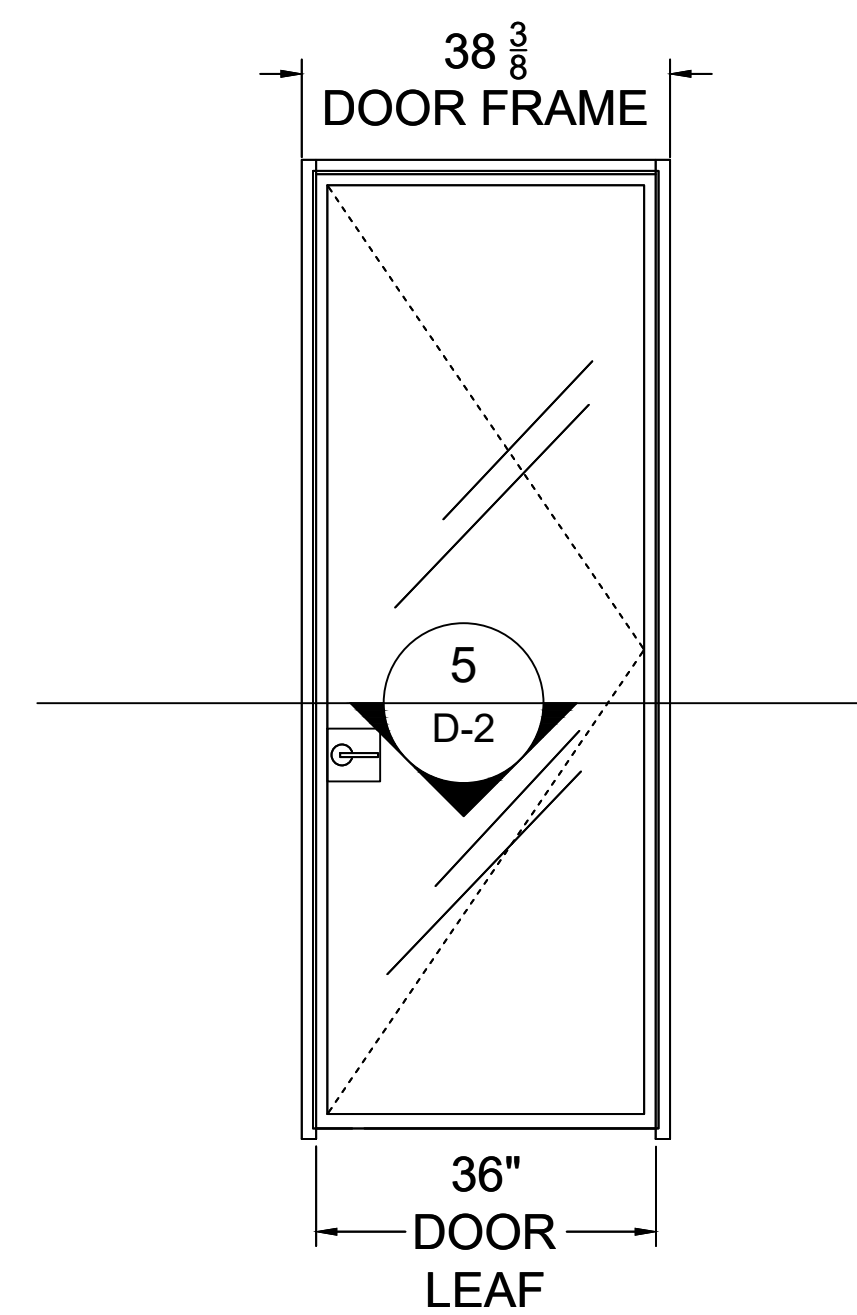

Z2 LEVER AND LOCKSET DOOR
EXAMPLE

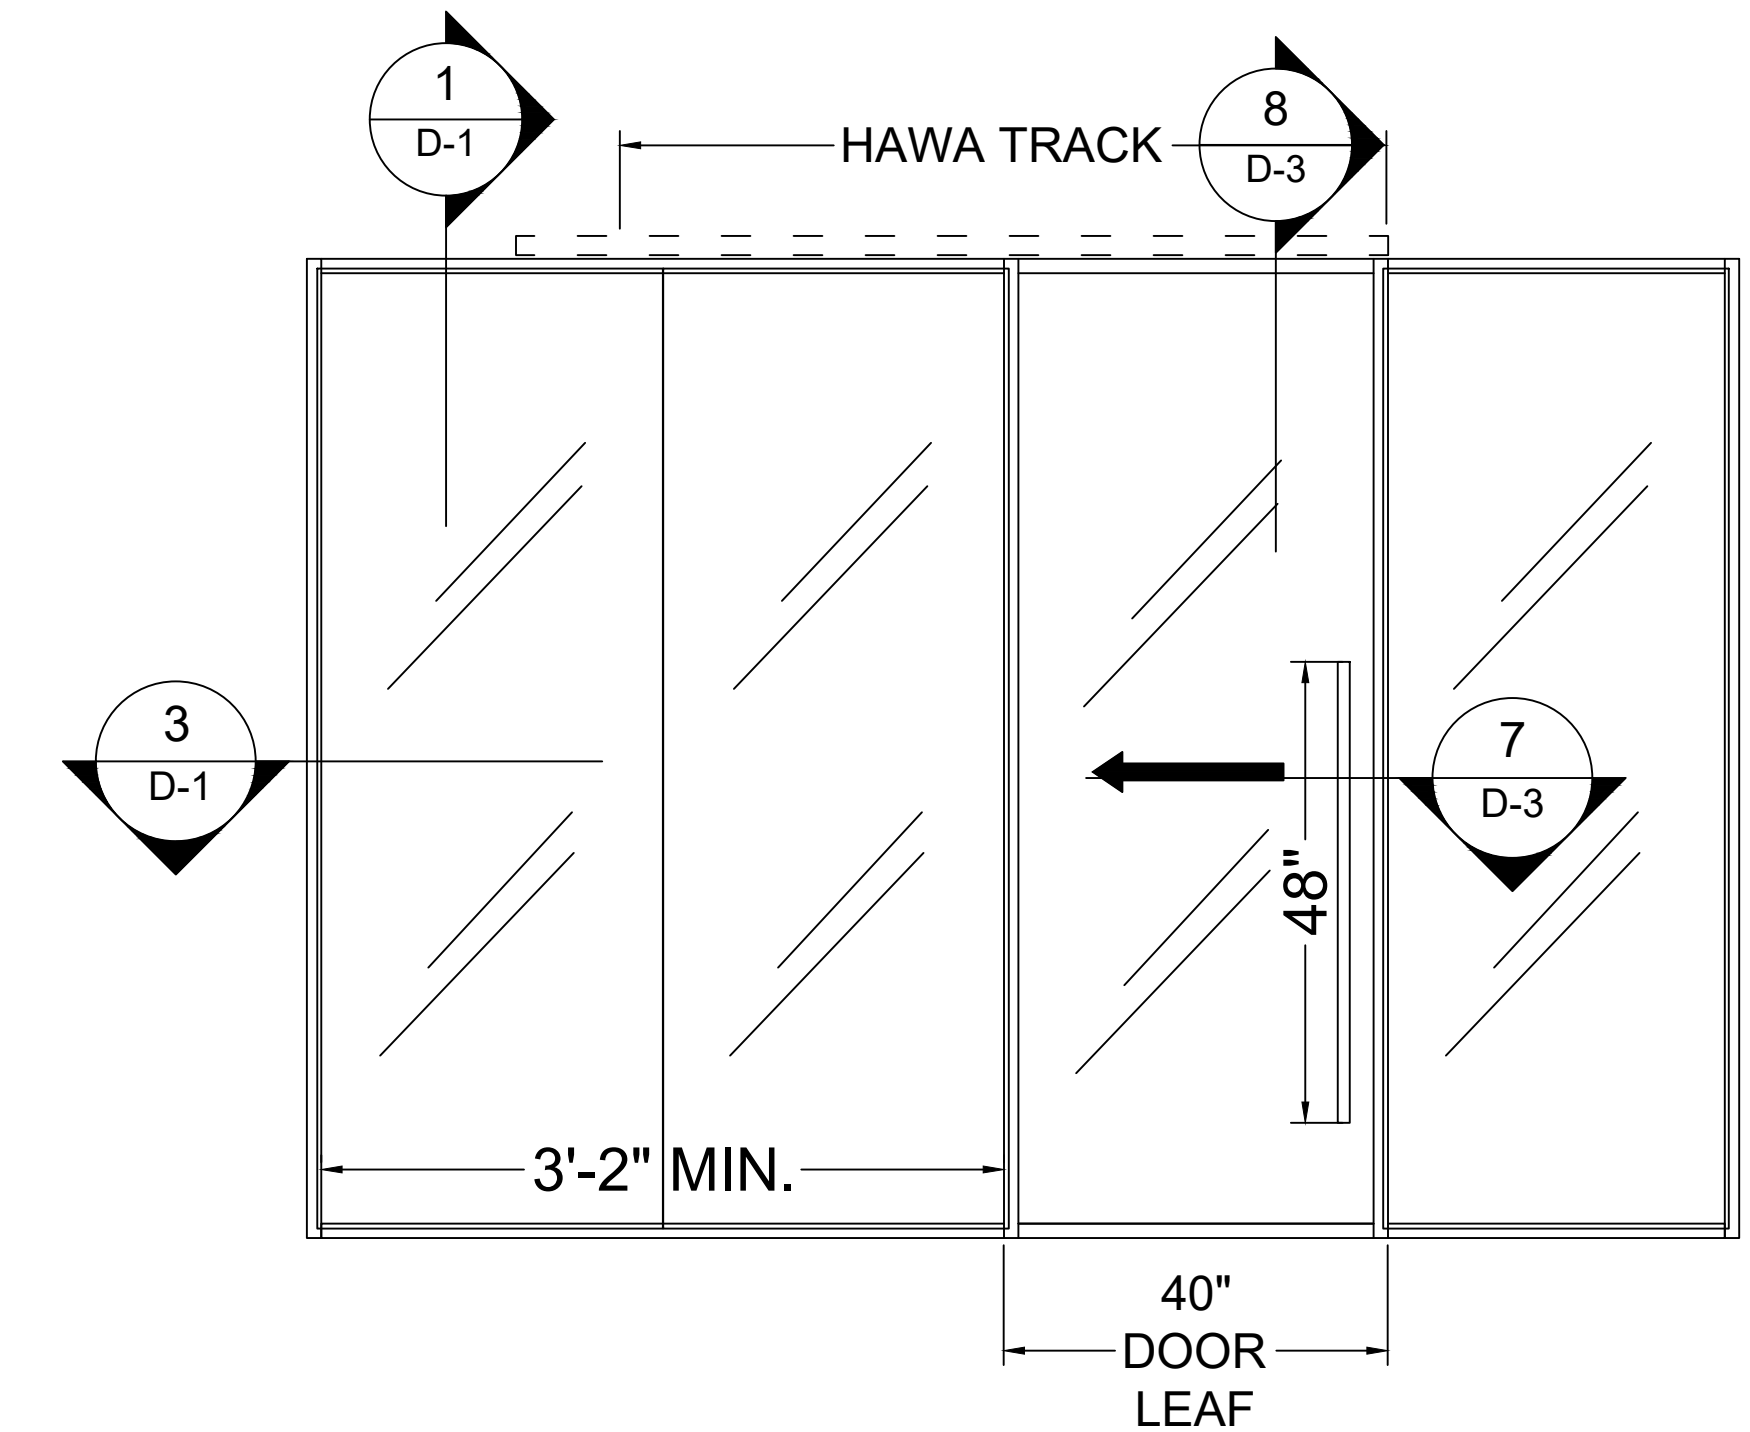

Z2 SLIDER SYSTEM
EXAMPLE


ZONA 2

SINGLE GLAZED SYSTEMS


DRAWING NAME
ELEVATION

DATE 1:20	DRAWING NUMBER E-1
SCALE	
DRAWN BY D.P.	7 OF 12


DESCRIPTION
DATE
REV

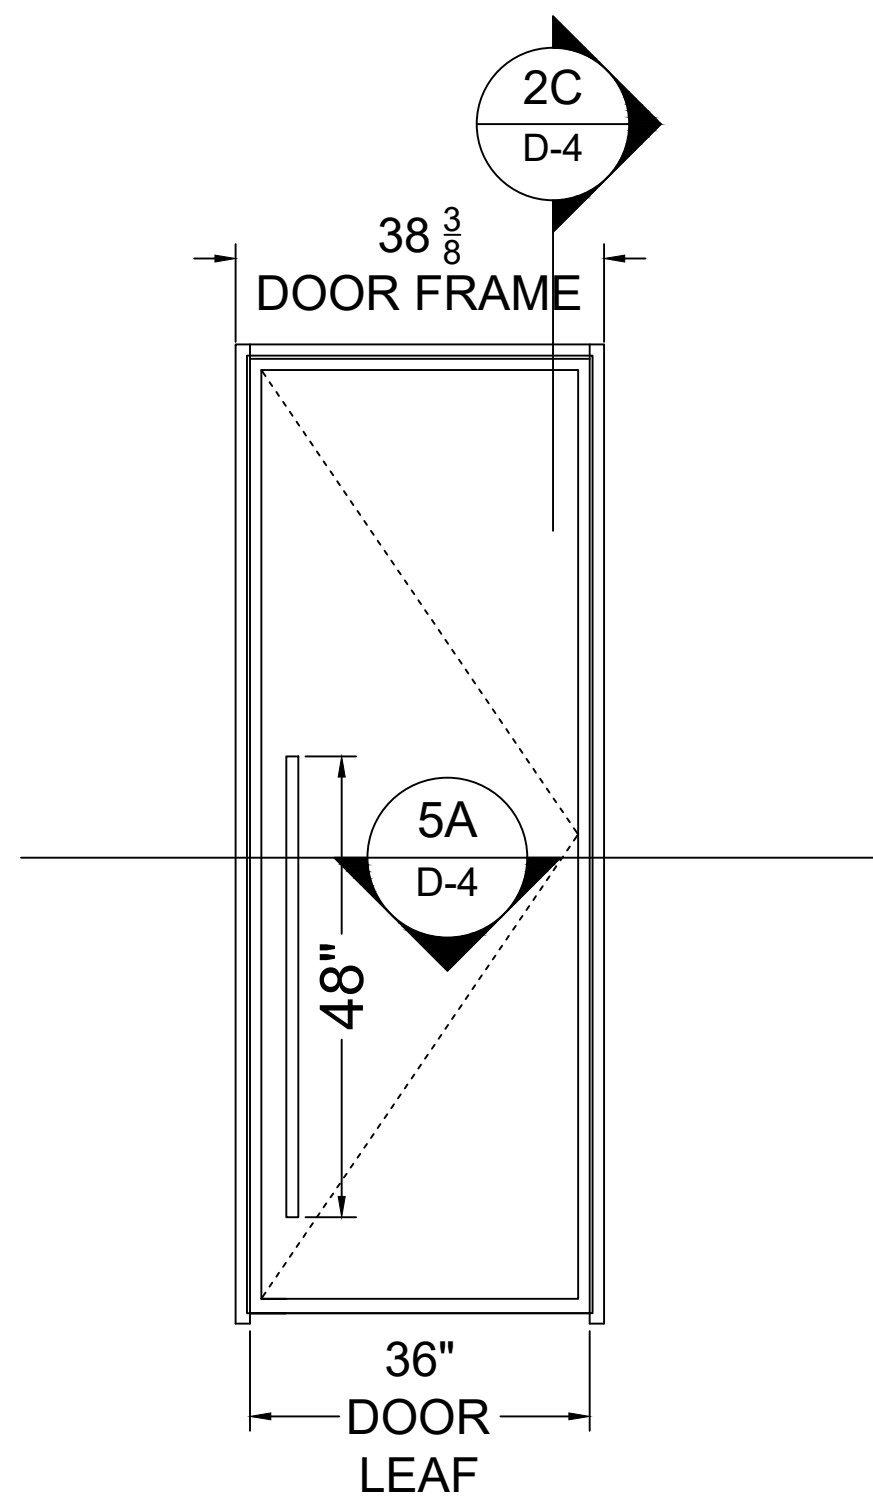

38 WOOD DOOR WITH PULL
EXAMPLE

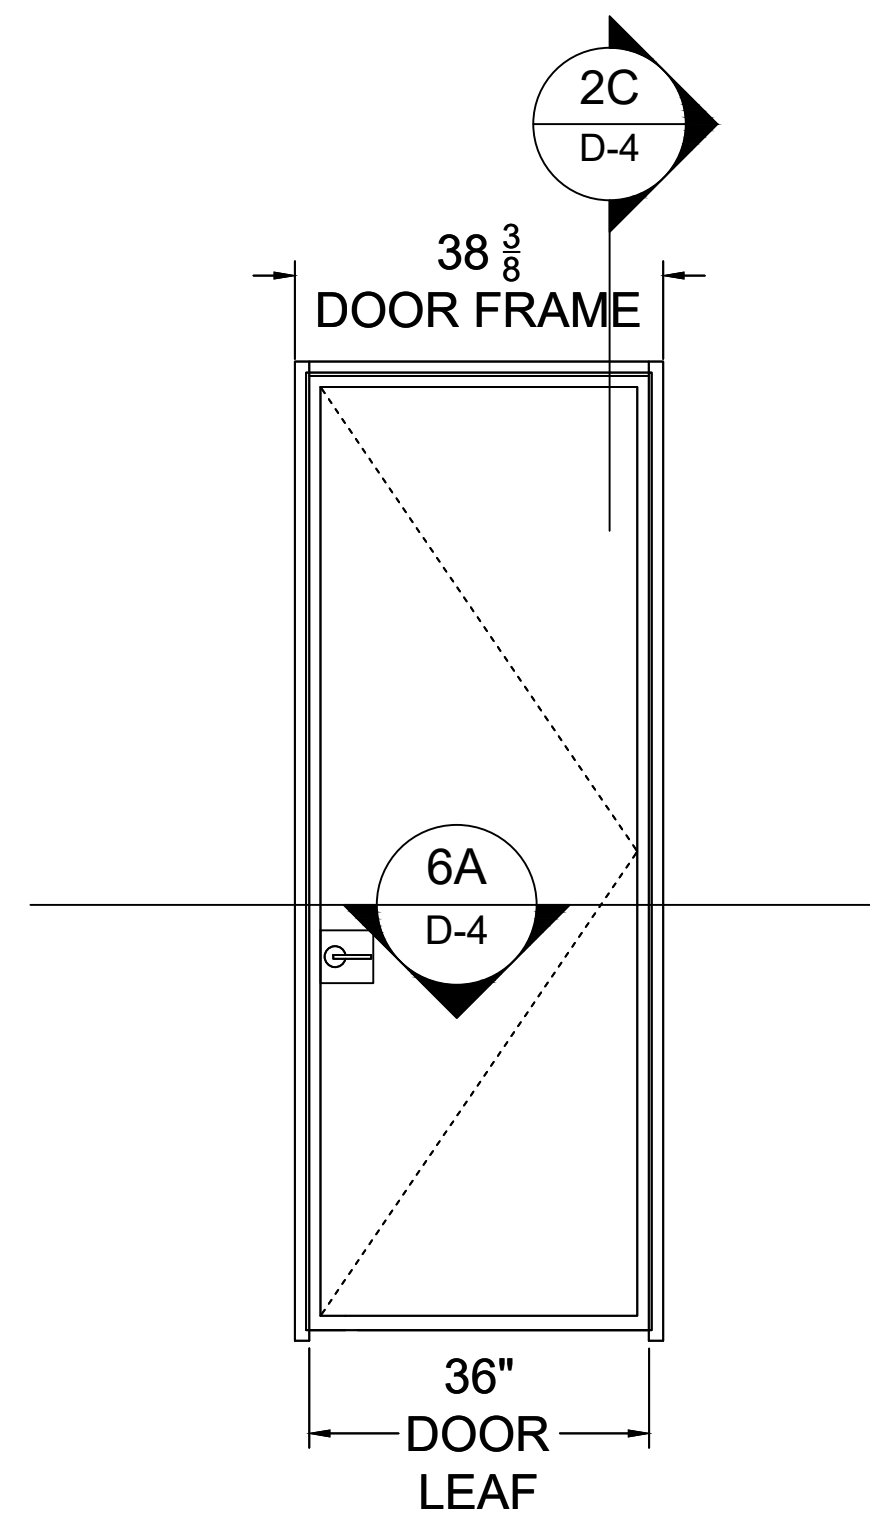


38 WOOD DOOR WITH LOCKSET
EXAMPLE

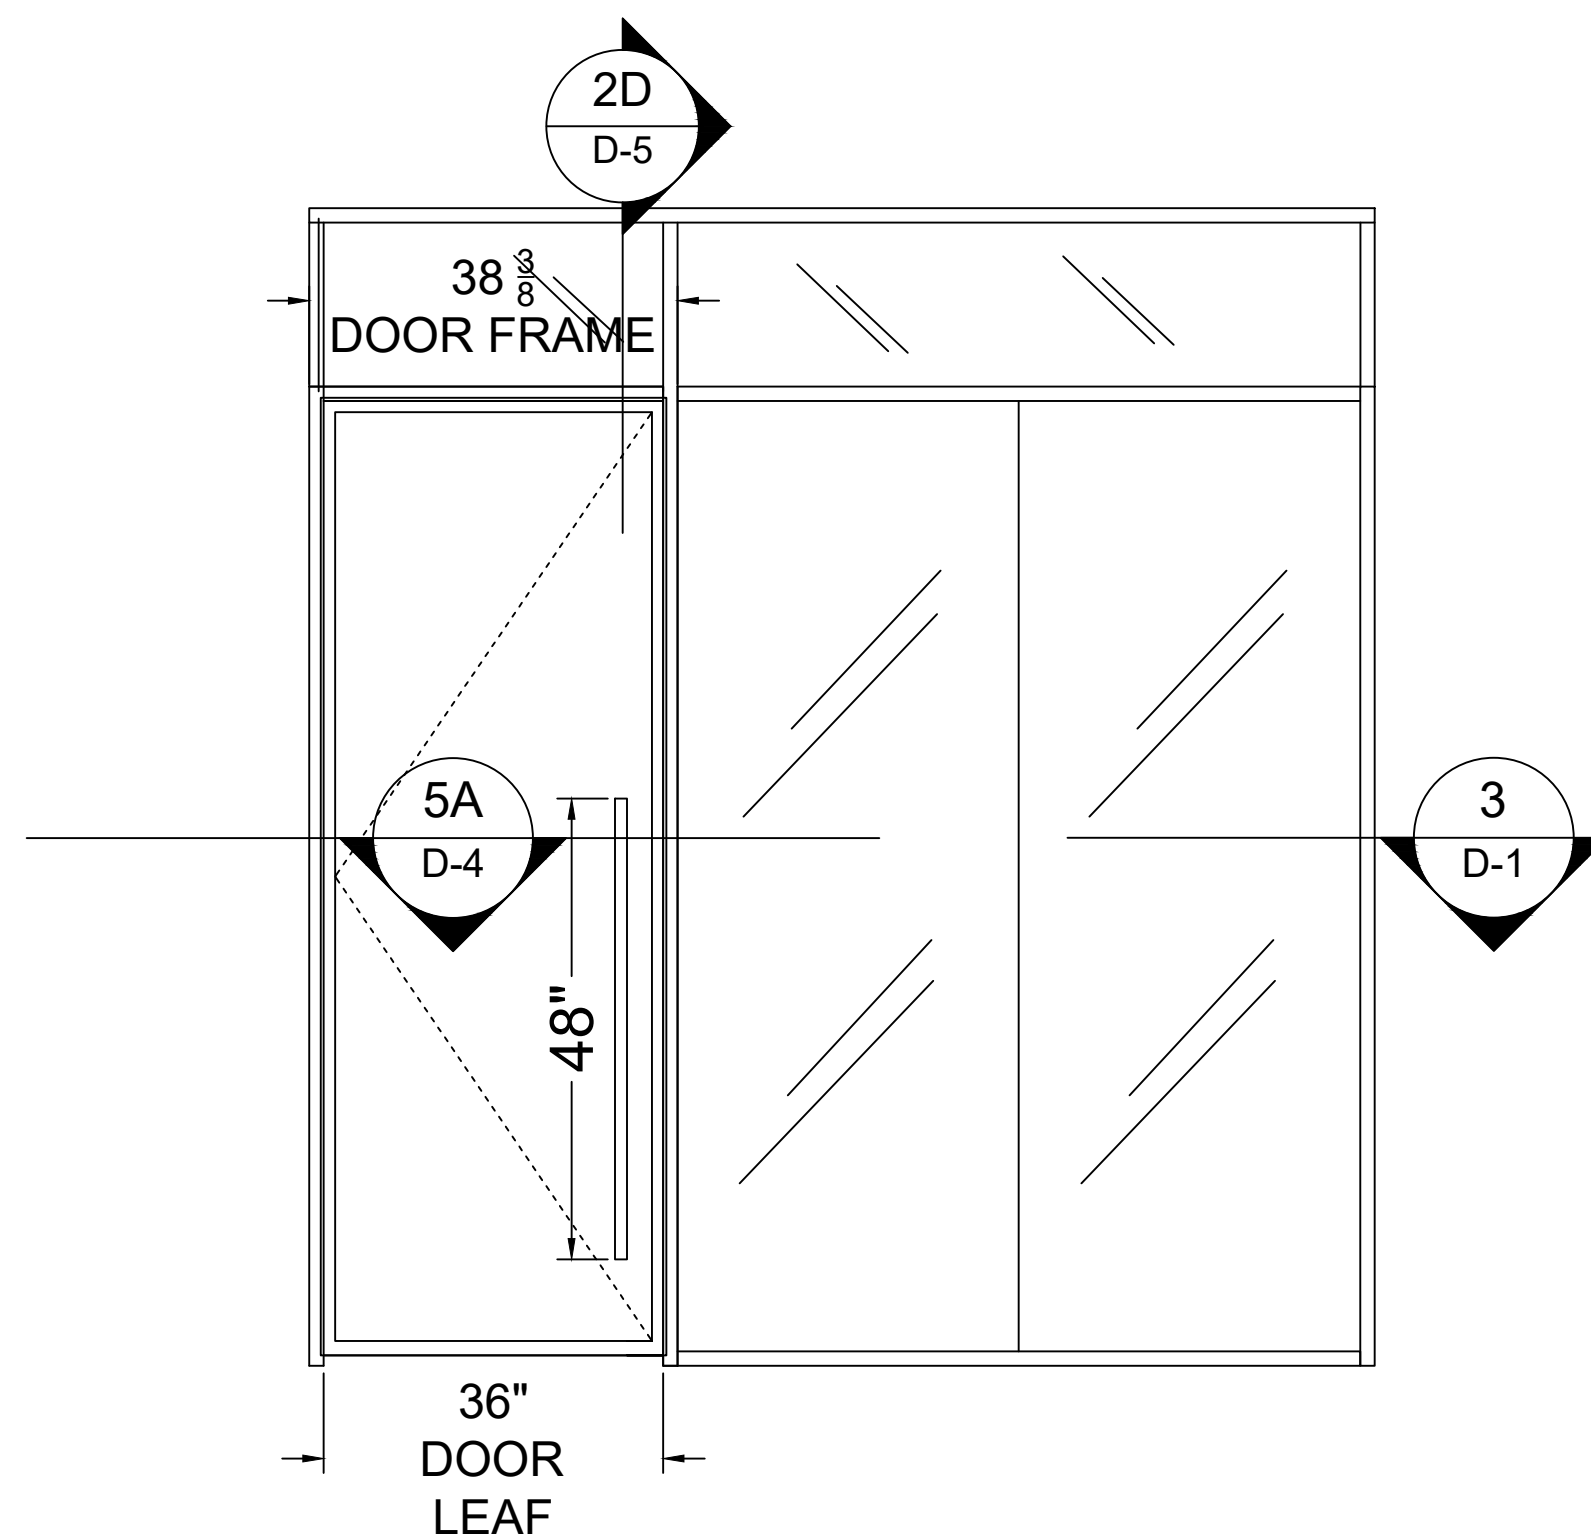


38 WOOD DOOR WITH CLERESTORY
EXAMPLE


ZONA 2

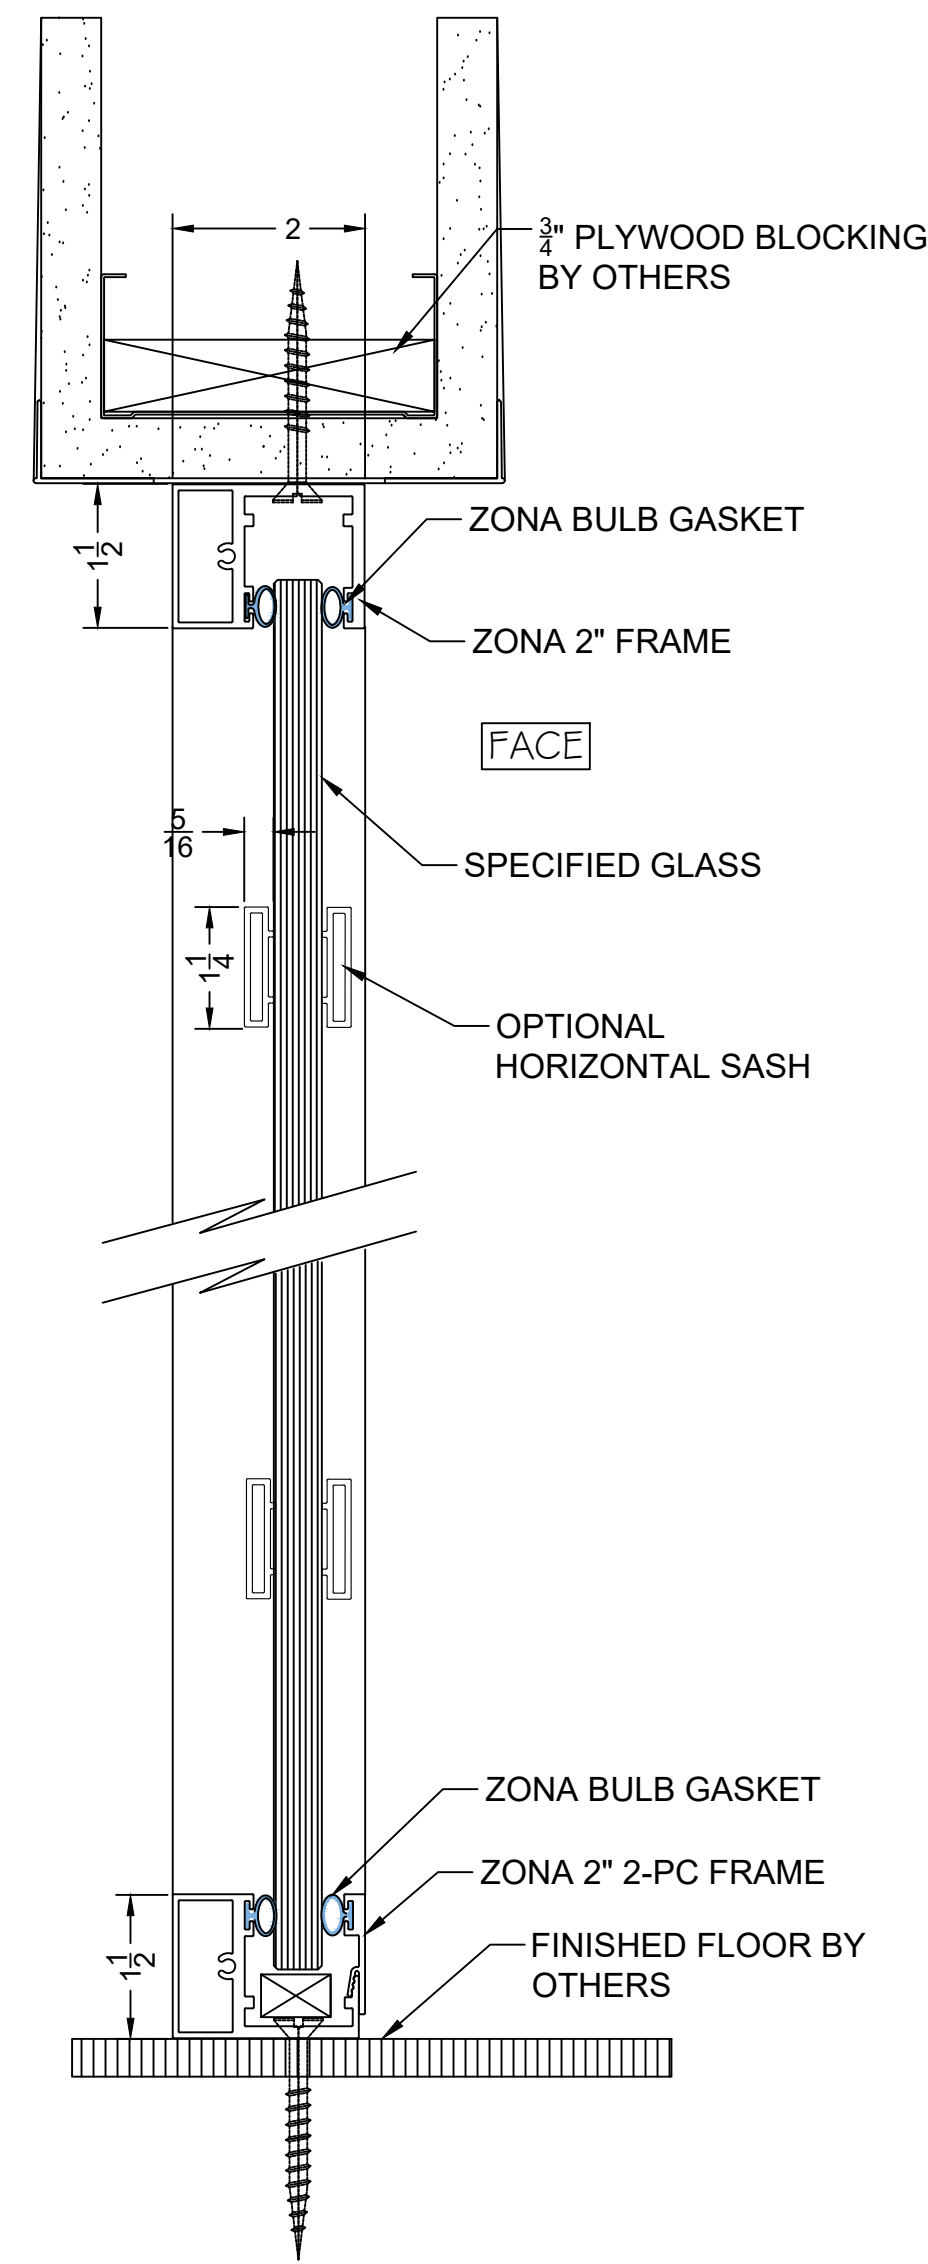


1 VERT. SECT @ ZONA FIXED PANEL

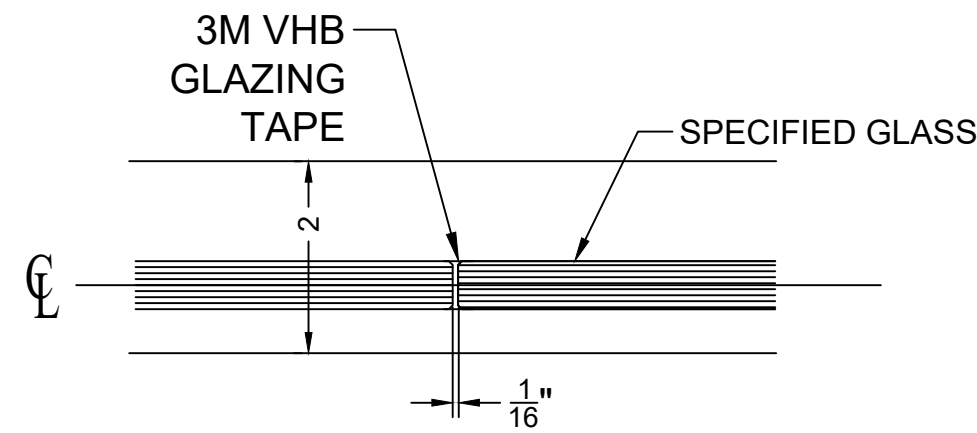


0 HORZ. SECT @ GLASS JOINT

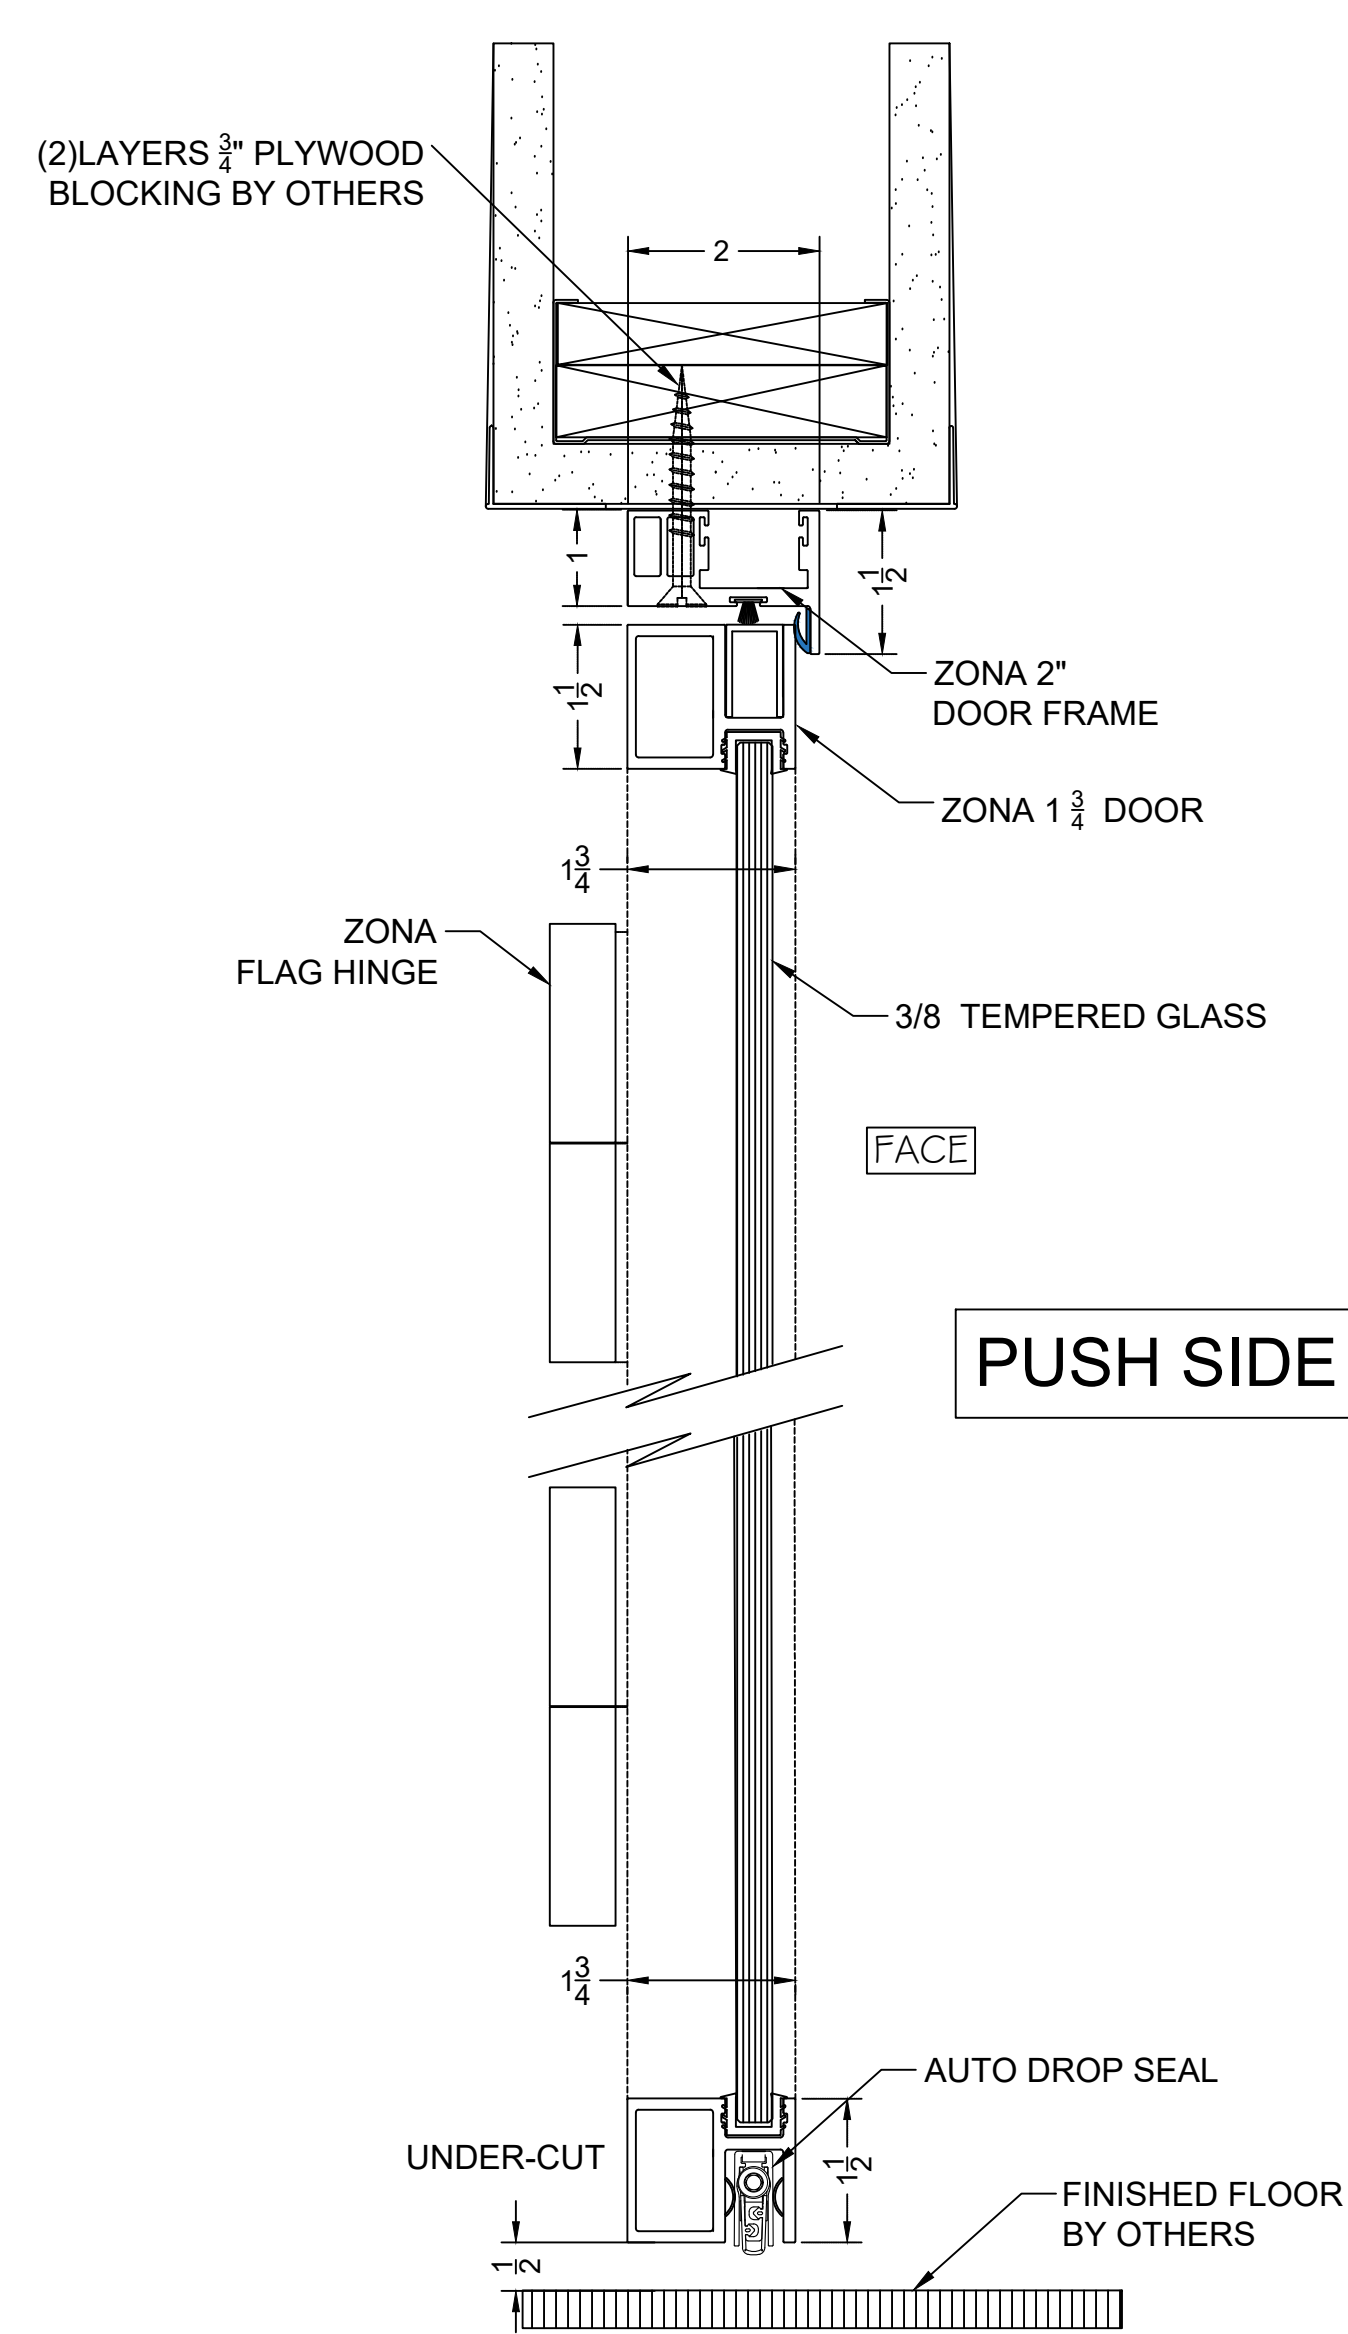


2 ZONA FLAG HINGE - FREE-SWING DOOR
VERT. SECT. @ DOOR

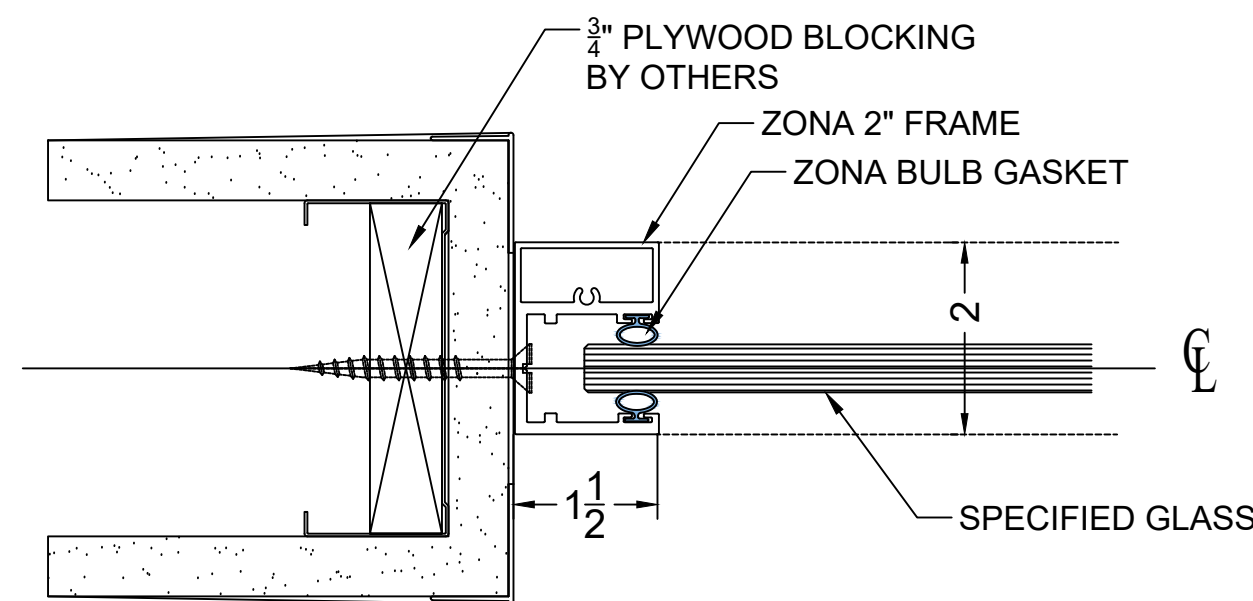


3 SECTION @ FIXED PANEL @ WALL

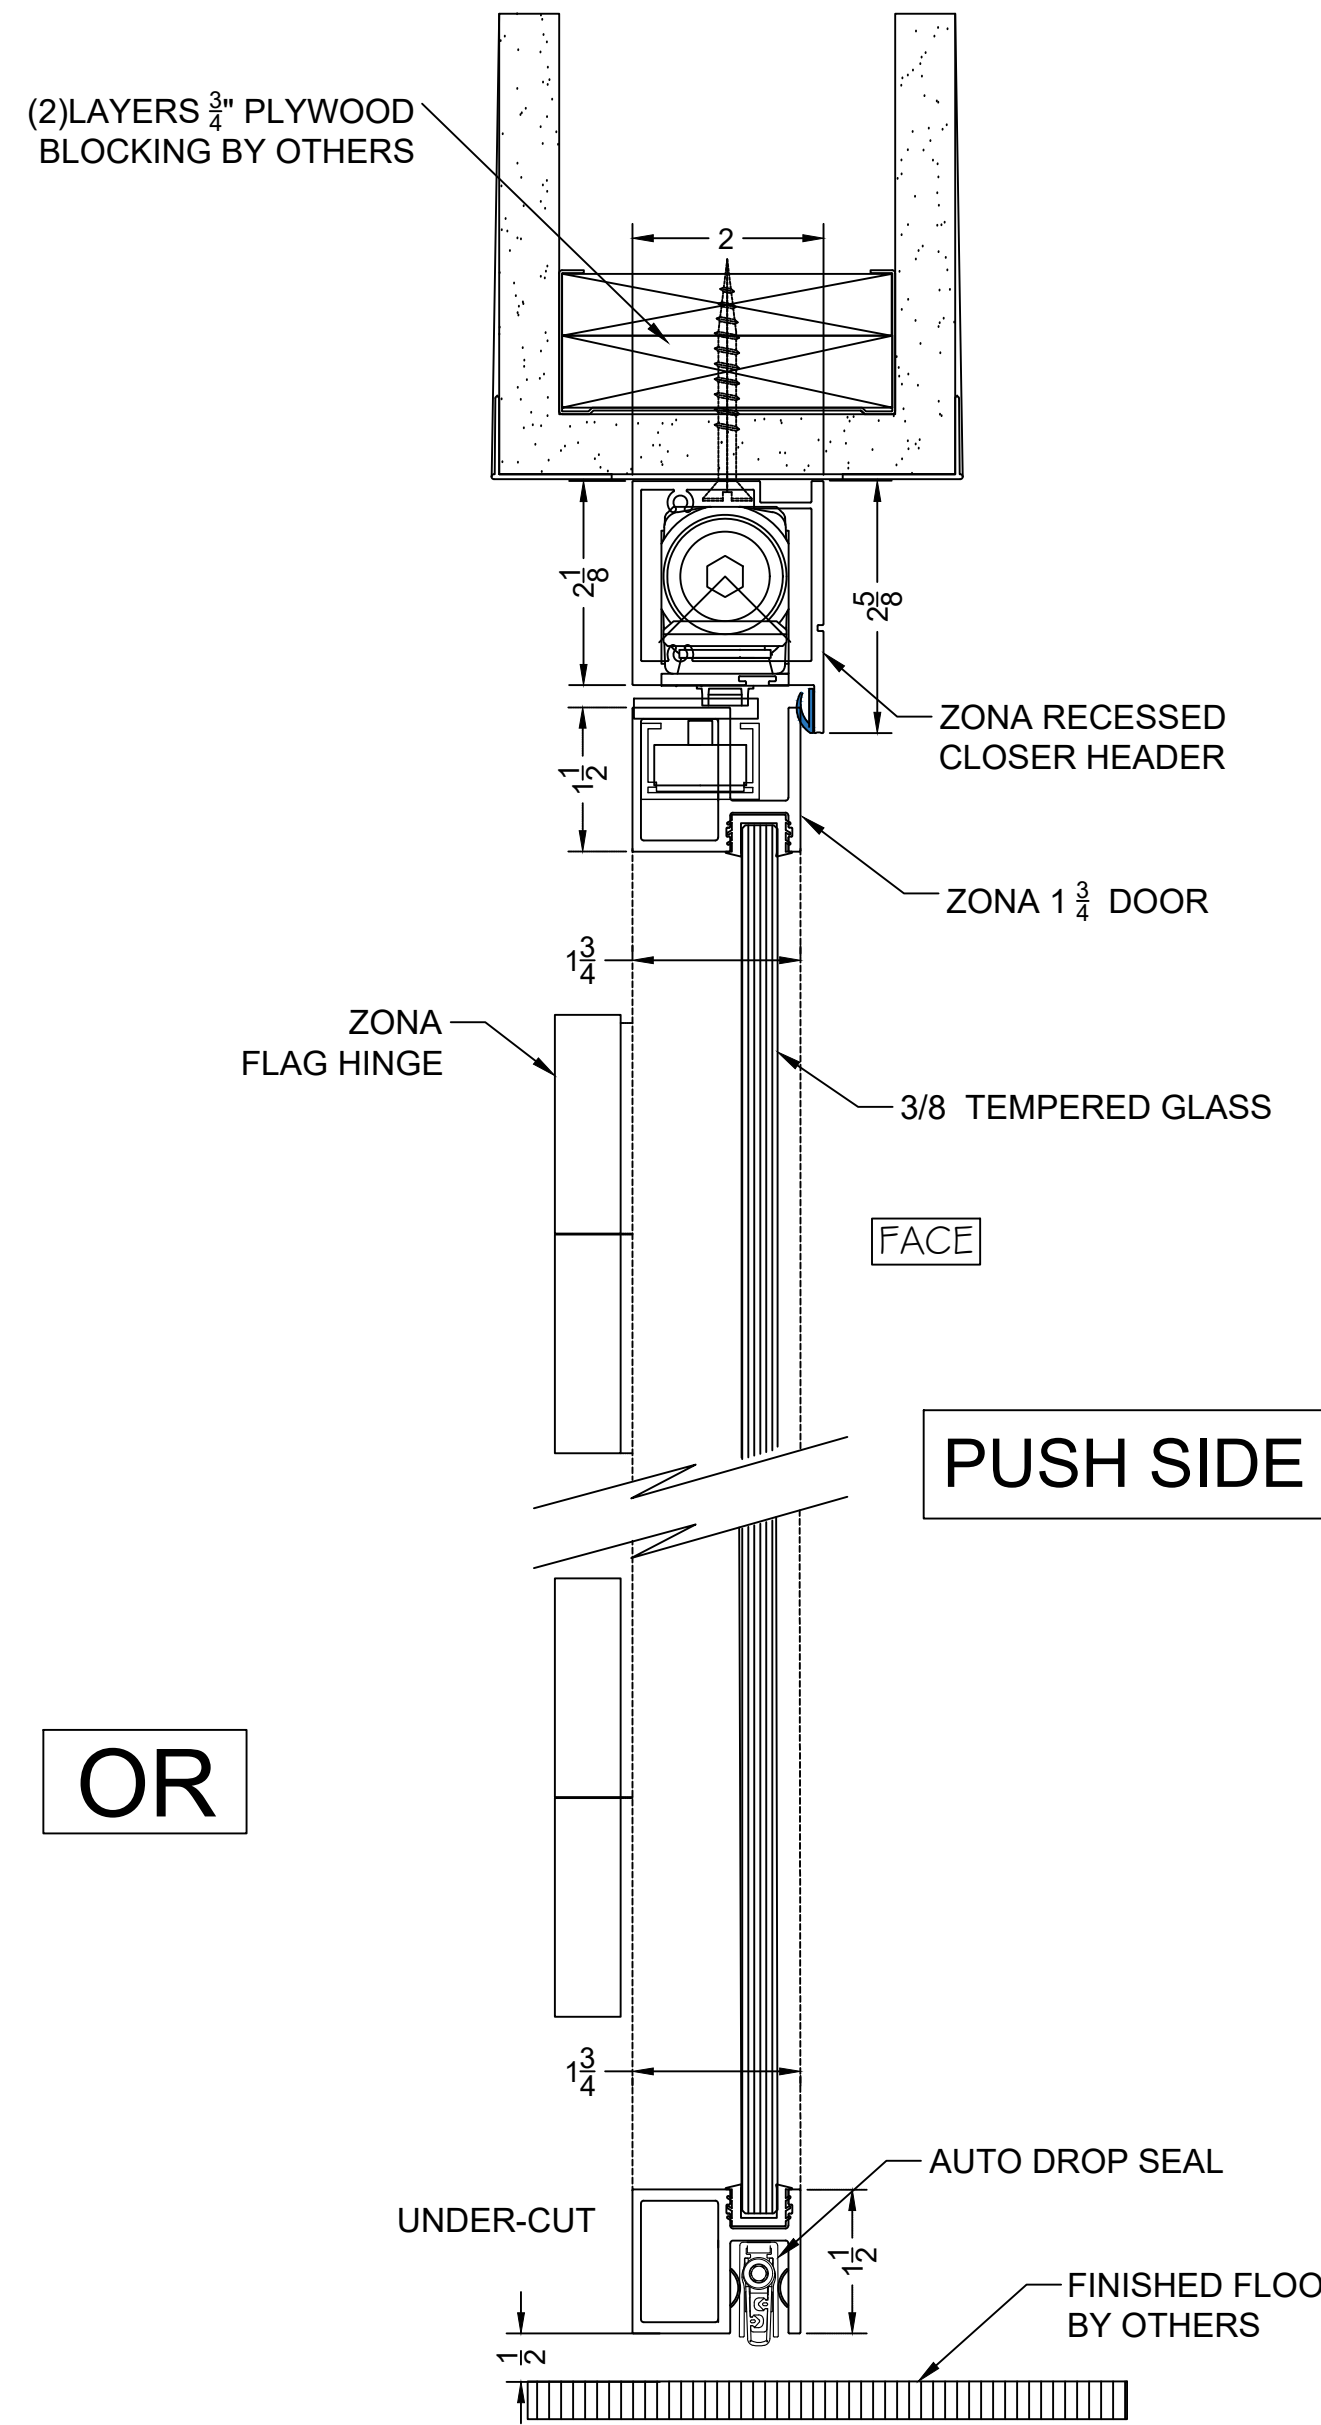


2 ZONA FLAG HINGE - RECESSED DOOR CLOSER
VERT. SECT. @ DOOR

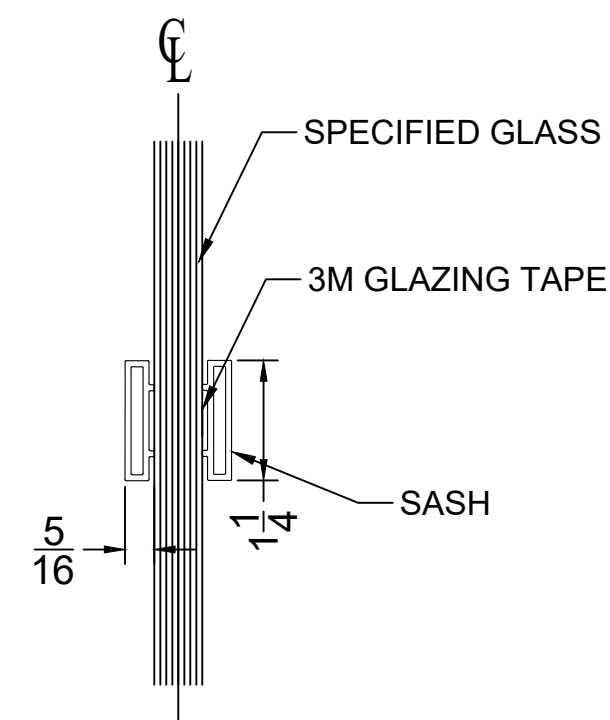


0A VERT. SECTION @ GLASS JOINT
WITH HORZ. SASH

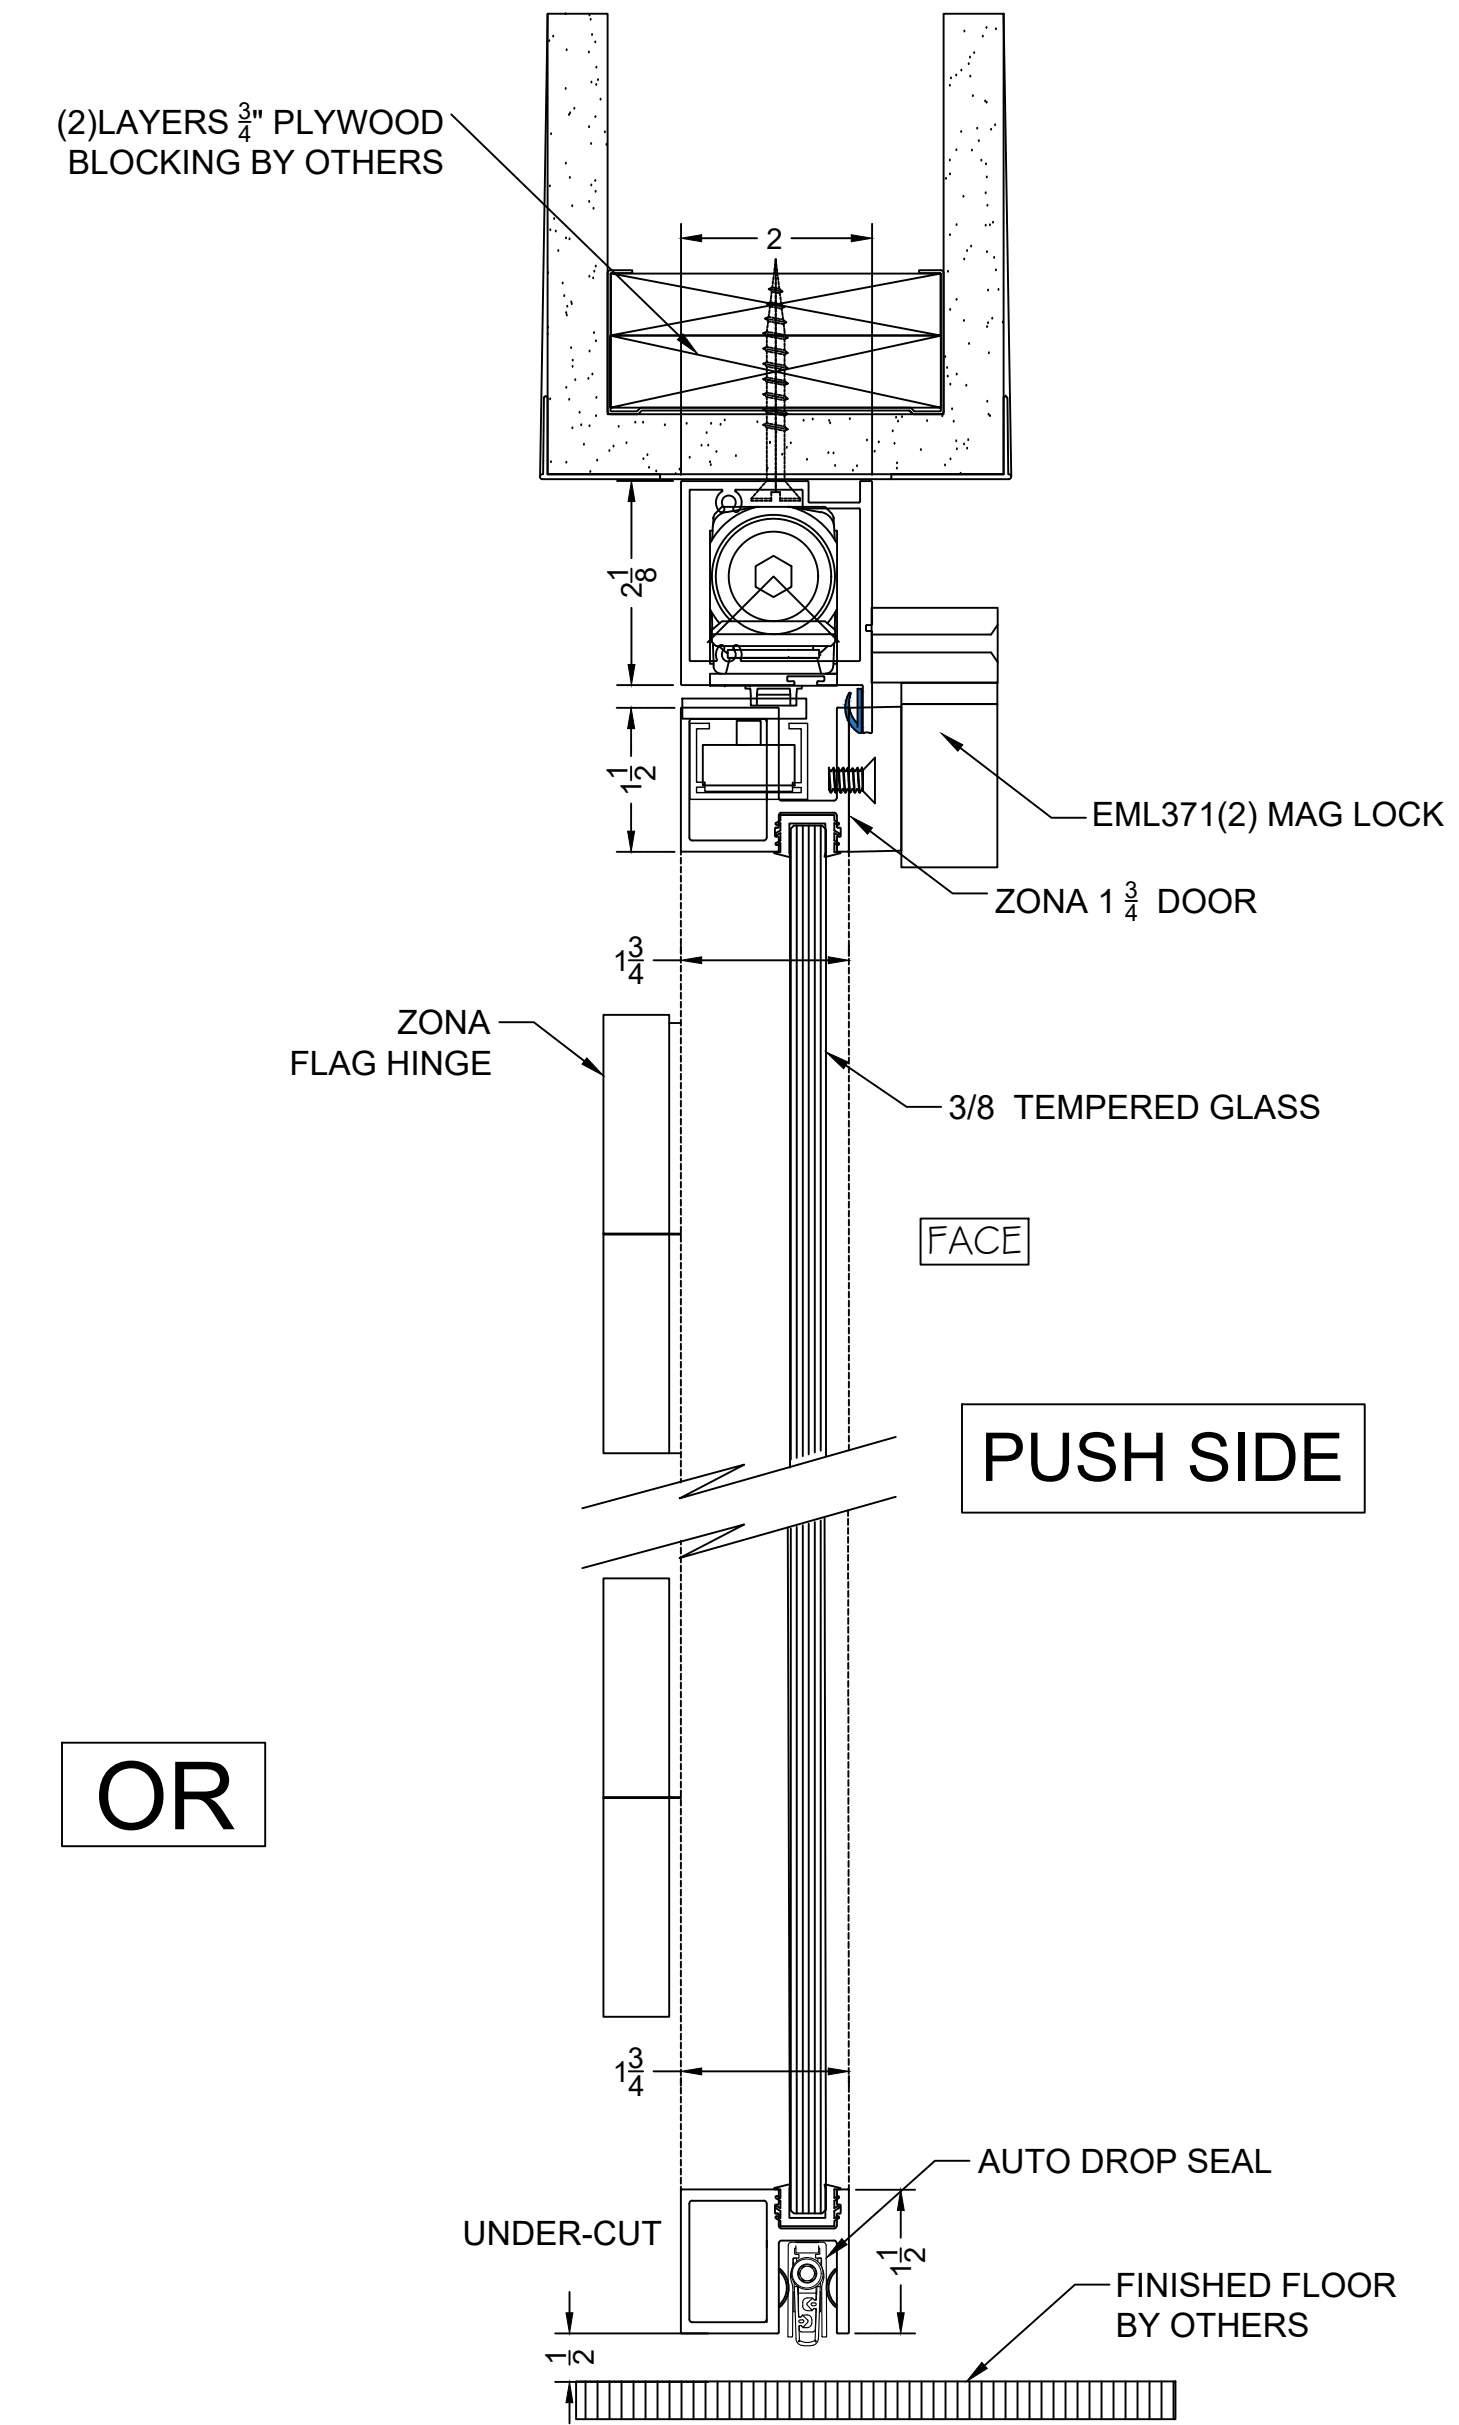

2 ZONA FLAG HINGE - SECURED DOOR
VERT. SECT. @ DOOR

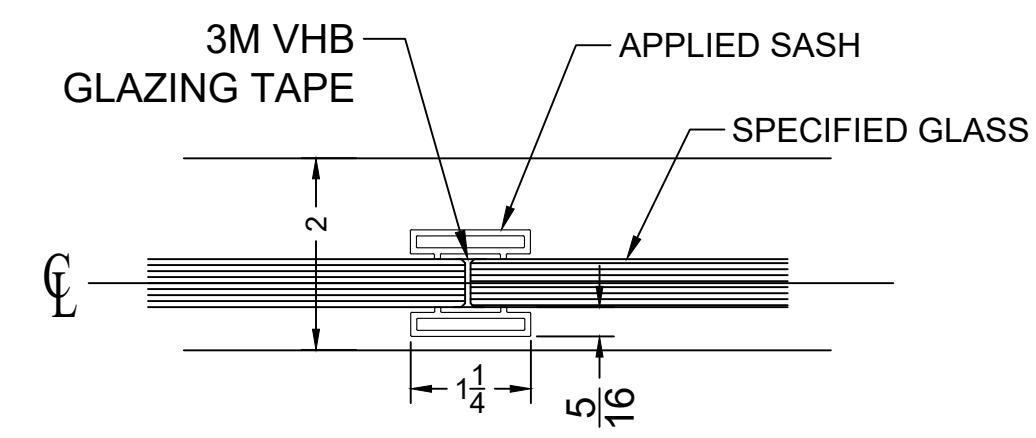

0B HORZ. SECT @ GLASS JOINT
WITH VERTICAL SASH

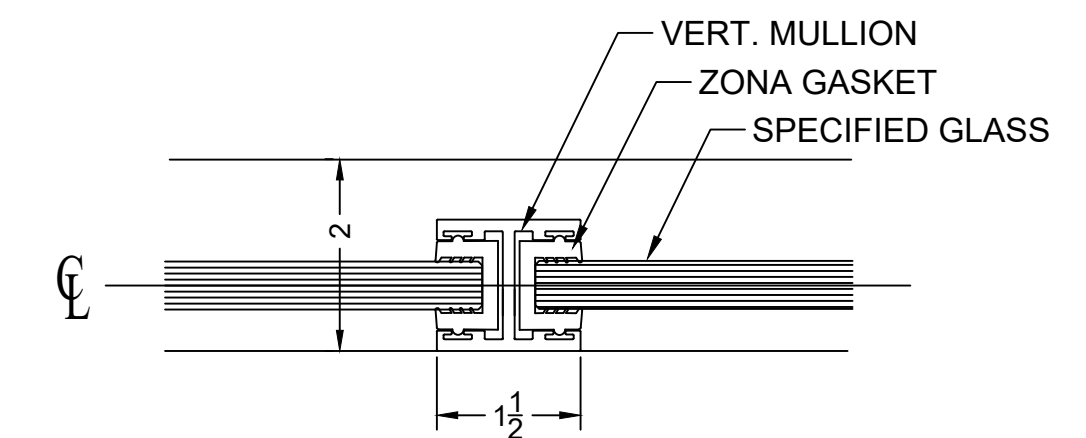

0B HORZ. SECT @ GLASS JOINT
WITH VERTICAL MULLION

ZONA 2

SINGLE GLAZED SYSTEMS


DETAIL

DATE
1:2
SCALE
DRAWN BY
D.P.


DRAWING NUMBER
D-1
9 OF 12

ZONA 2


ZONA[®]
GLASS WALL SYSTEMS

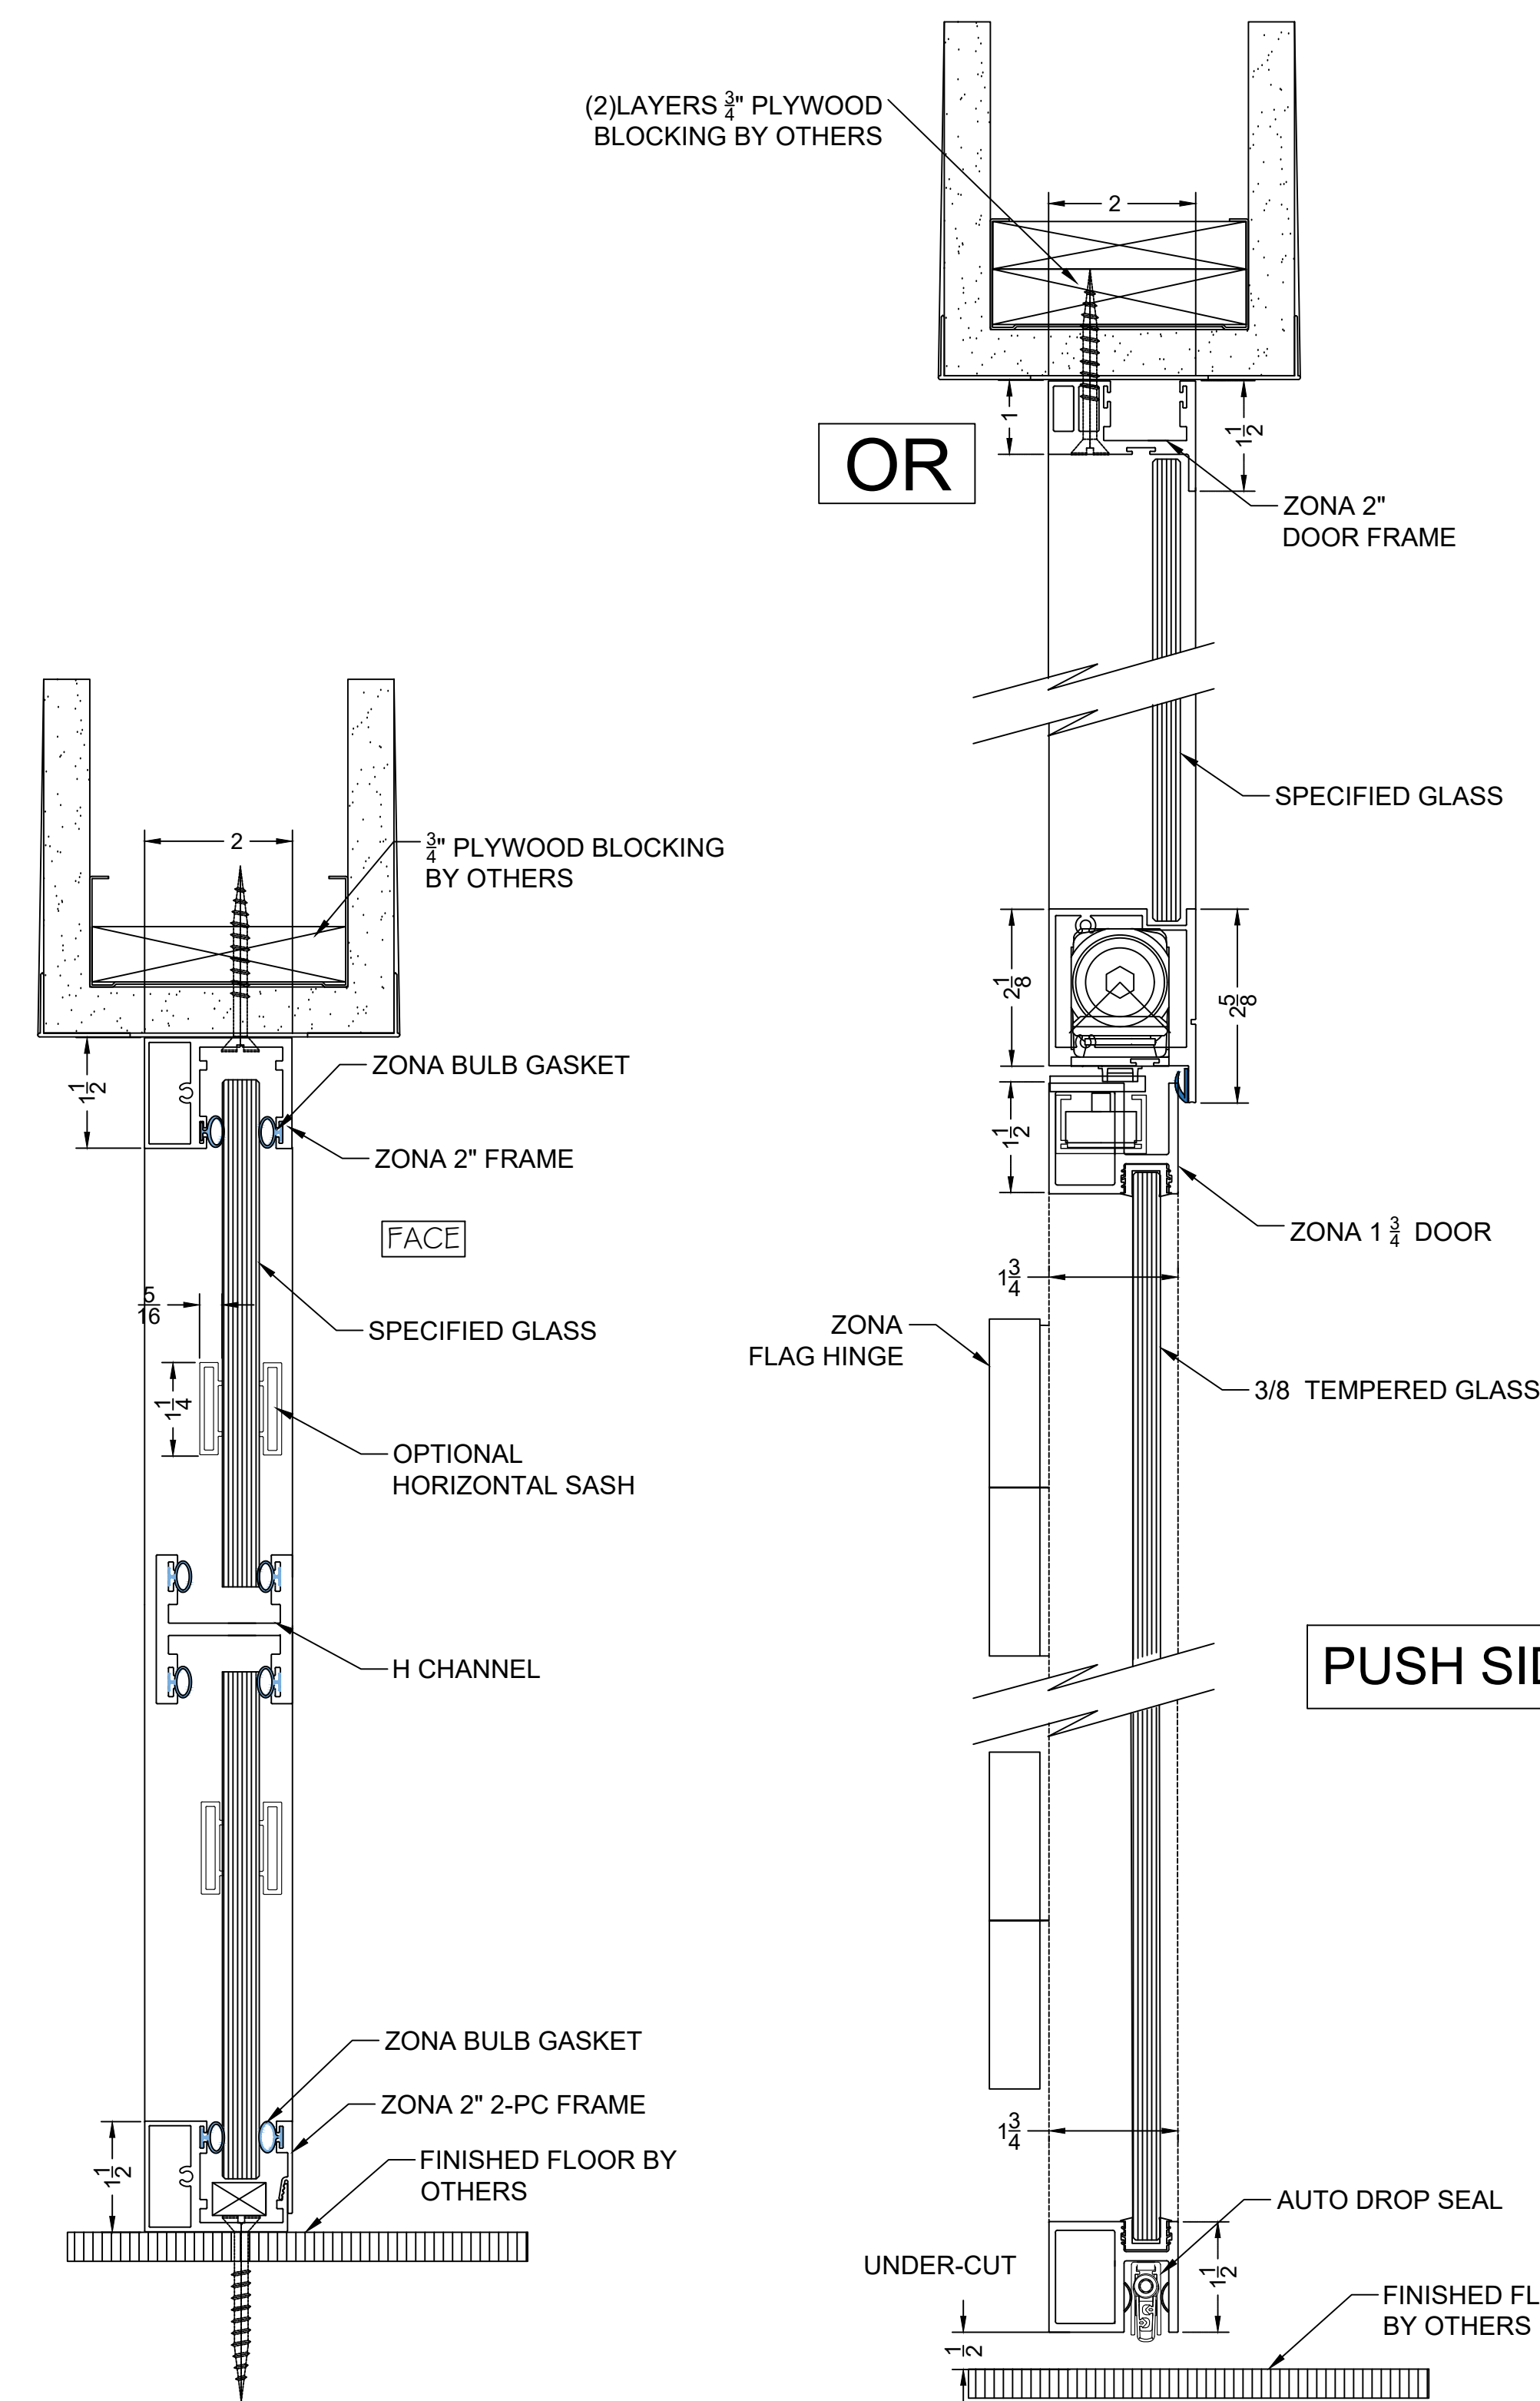


1A FIXED PANEL W/CLERESTORY

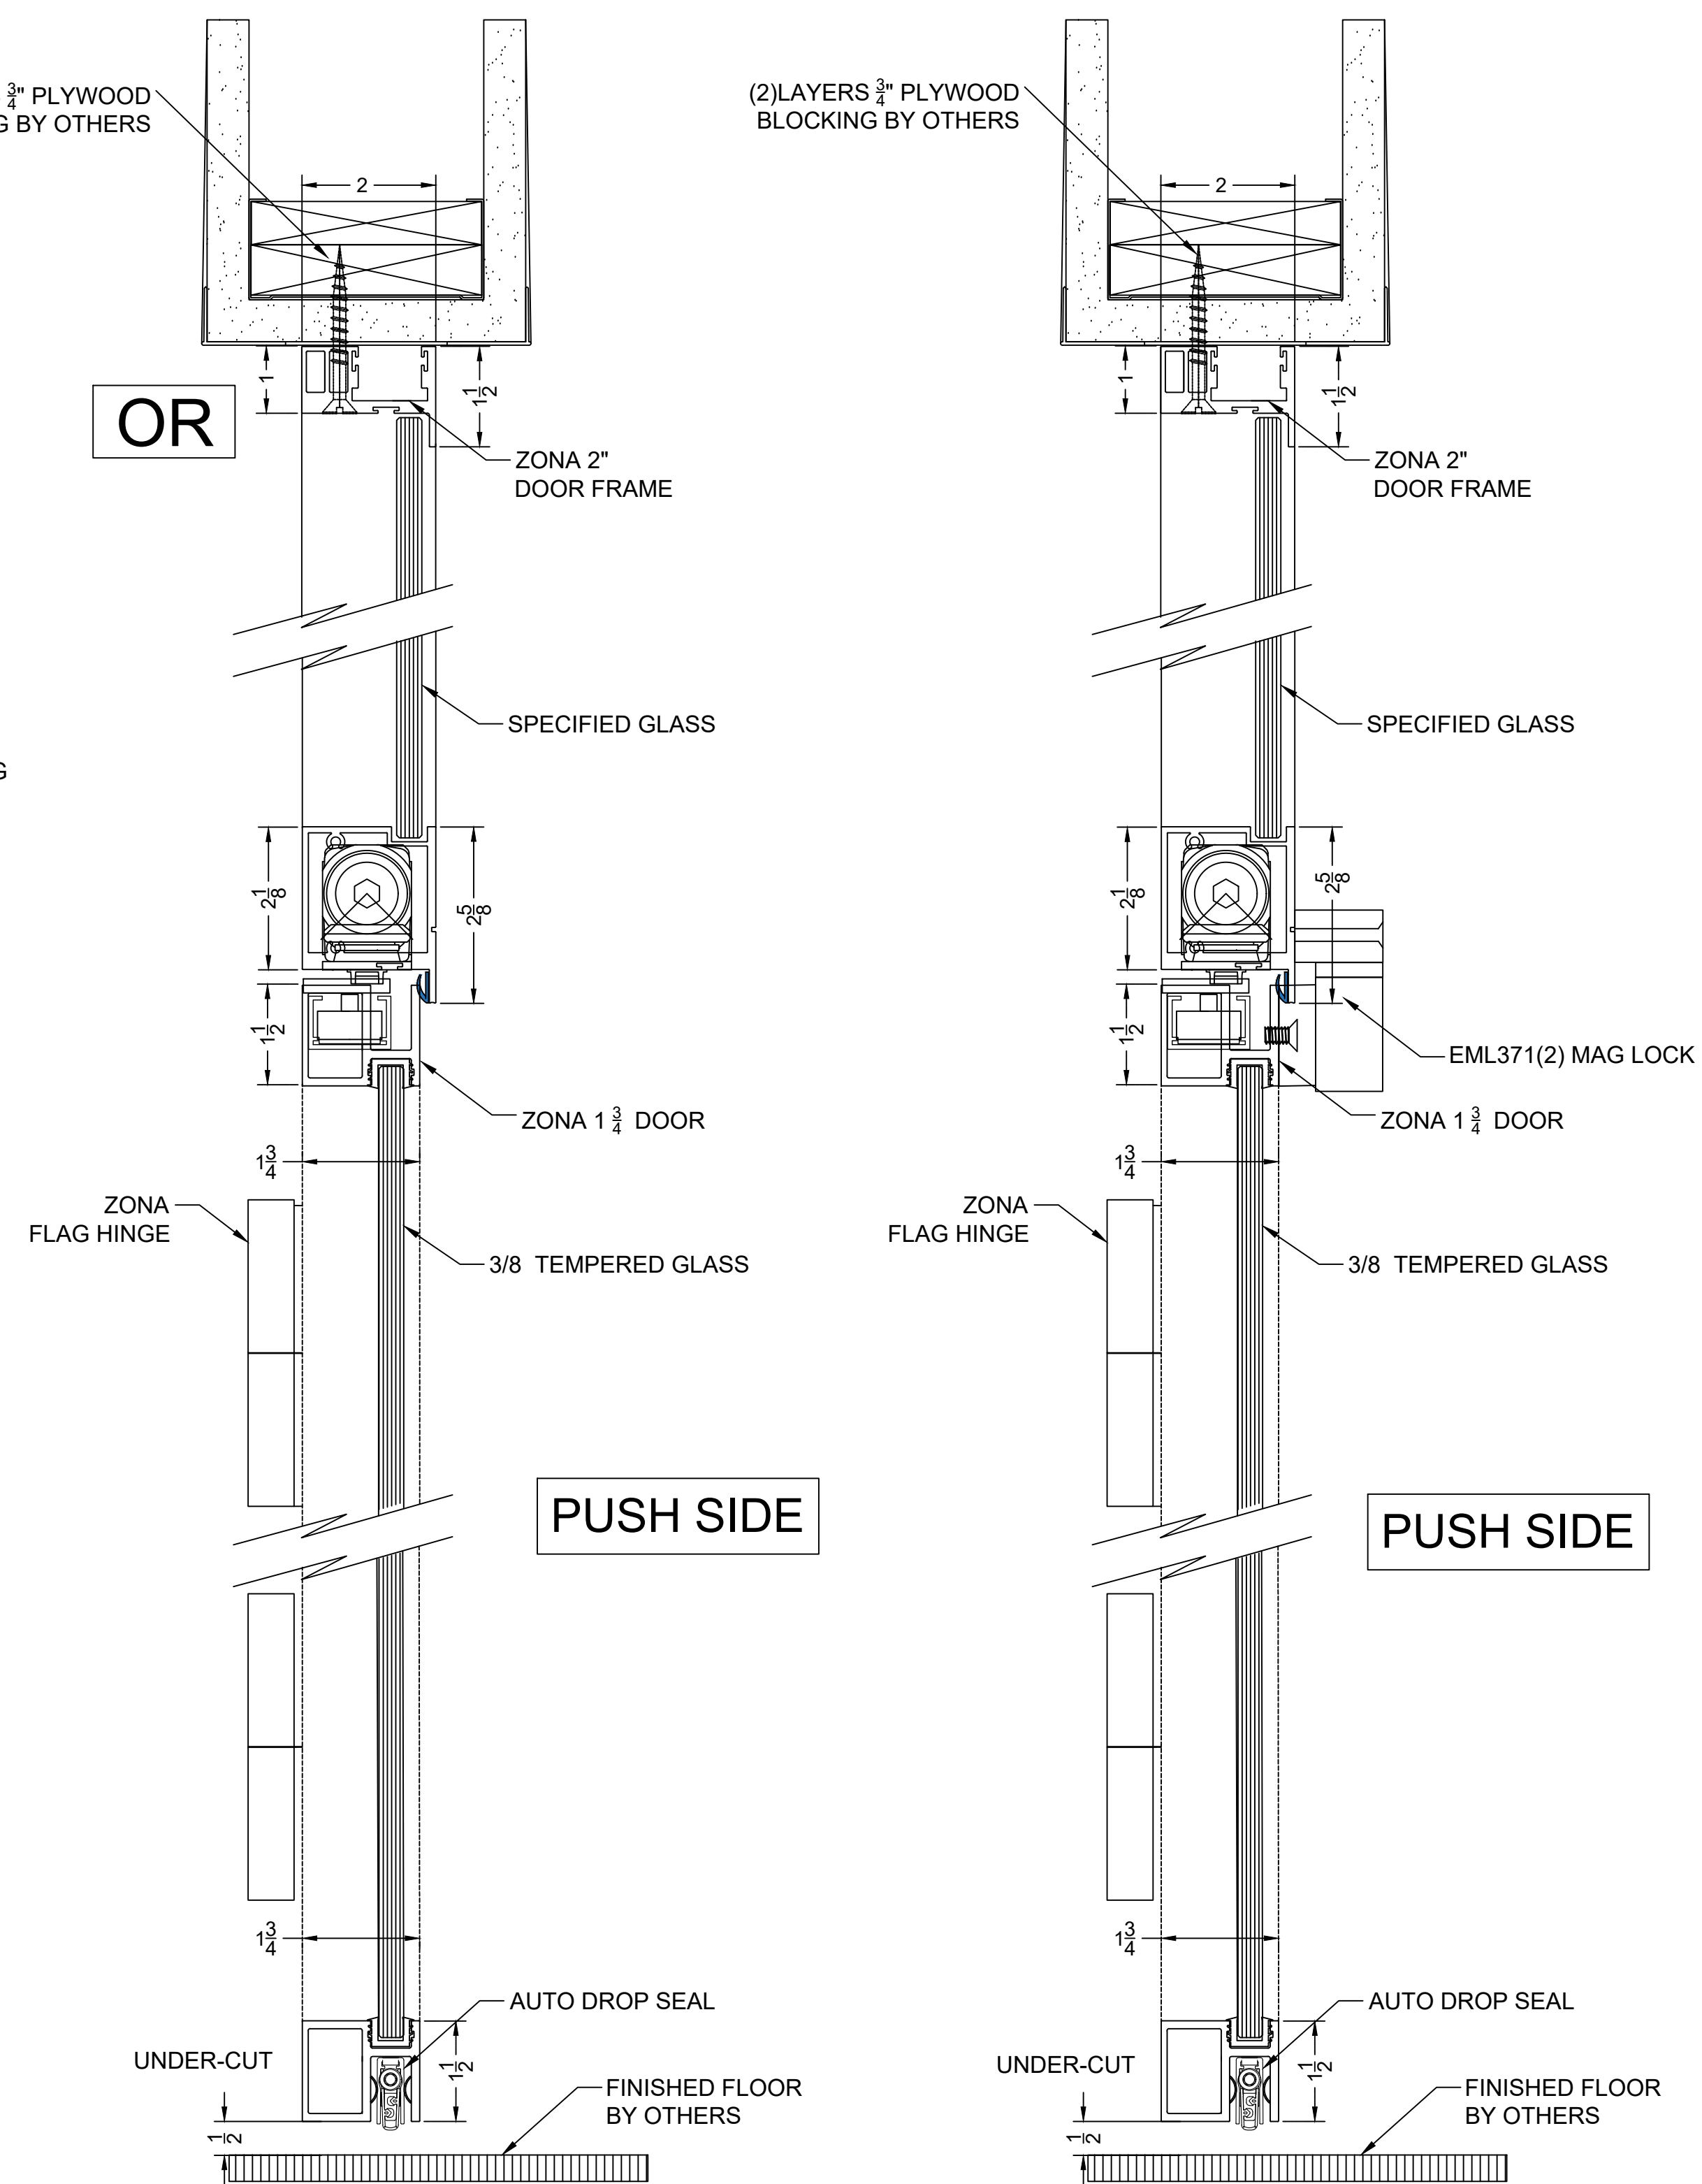


2 ZONA FLAG HINGE - CONCEALED CLOSER W/CLERESTORY
VERT. SECT. @ DOOR

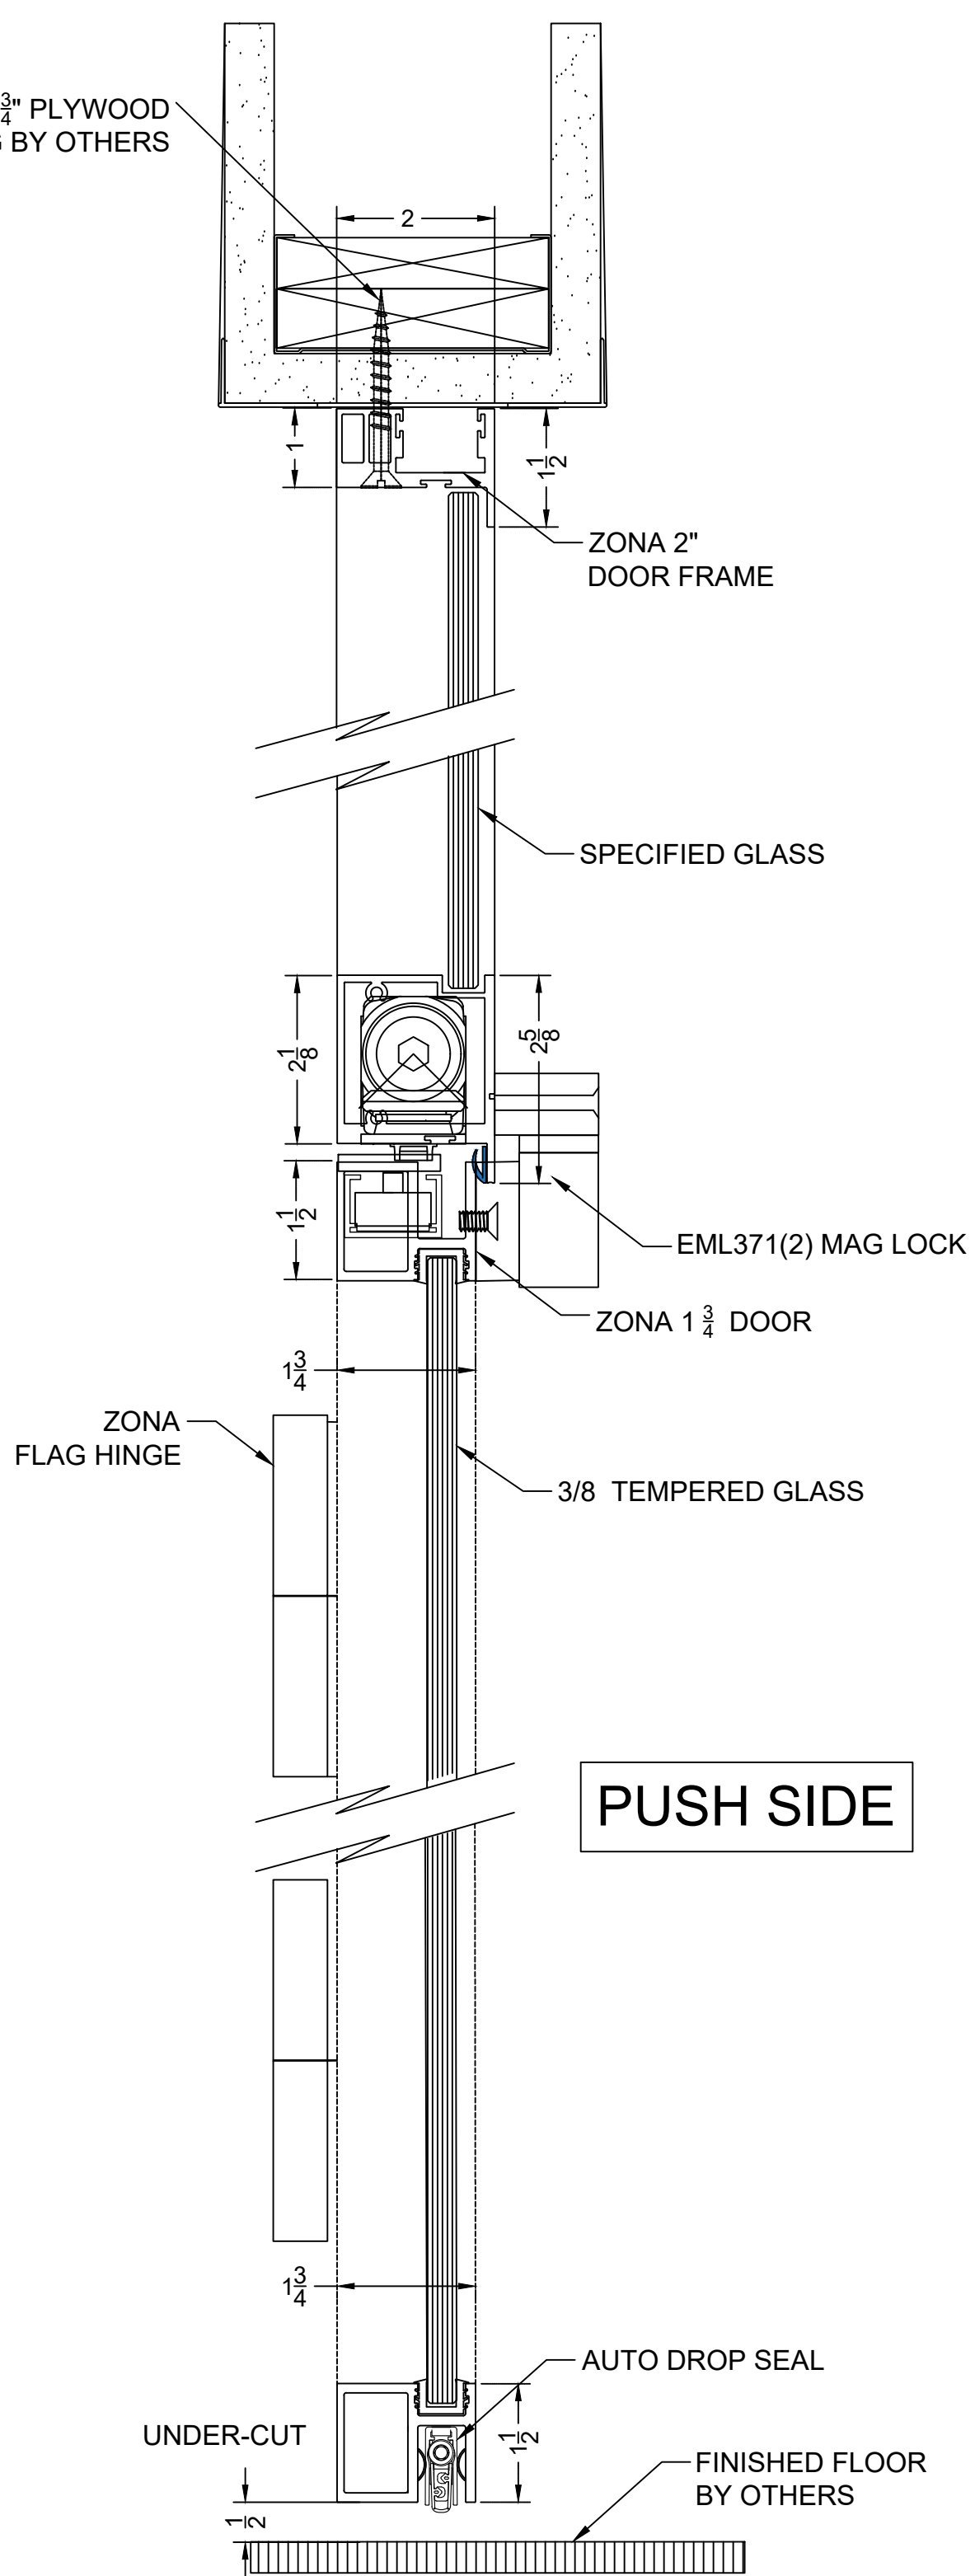

2 ZONA FLAG HINGE - CONCEALED CLOSER W/CLERESTORY
VERT. SECT. @ DOOR

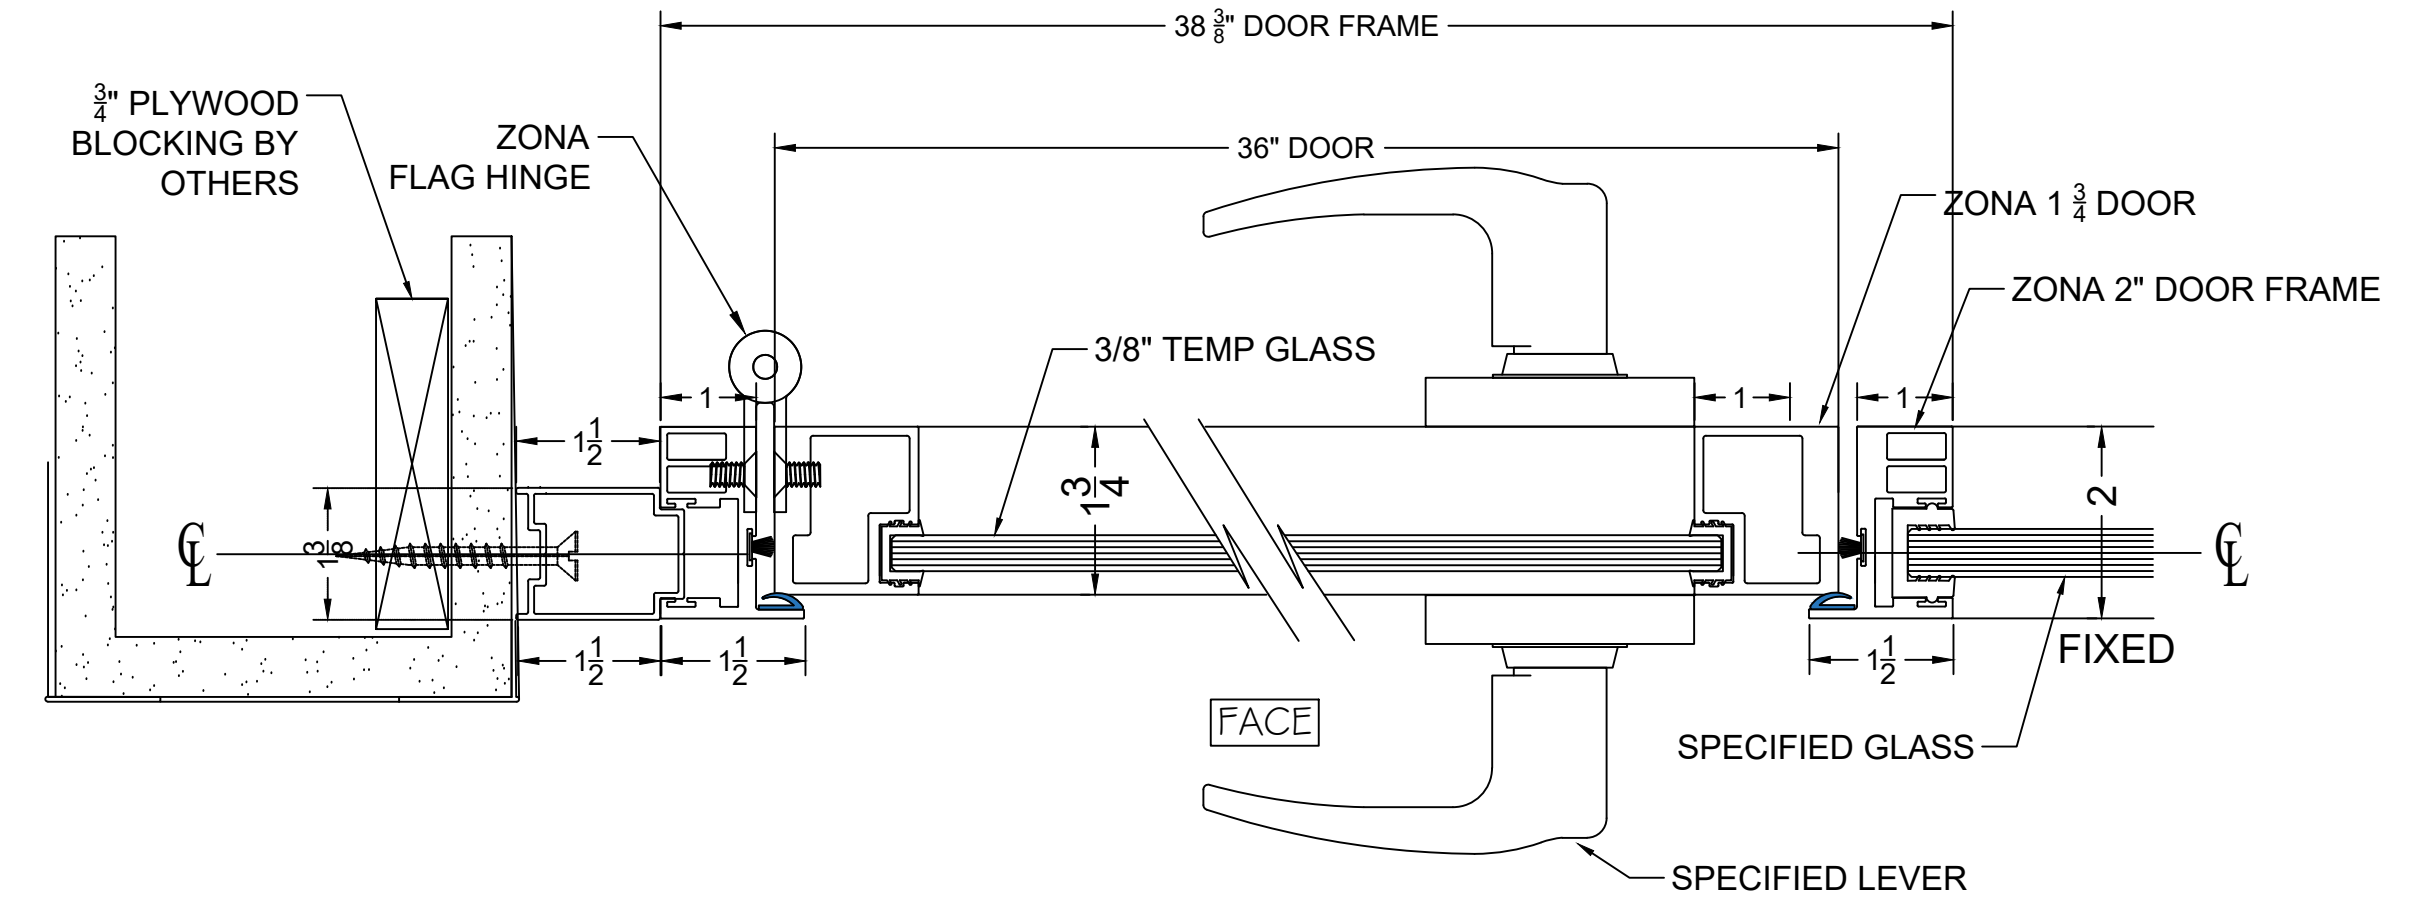

5 DOOR @ DIVIDER WALL
HORZ. SECT. @ DOOR W/LOCKSET

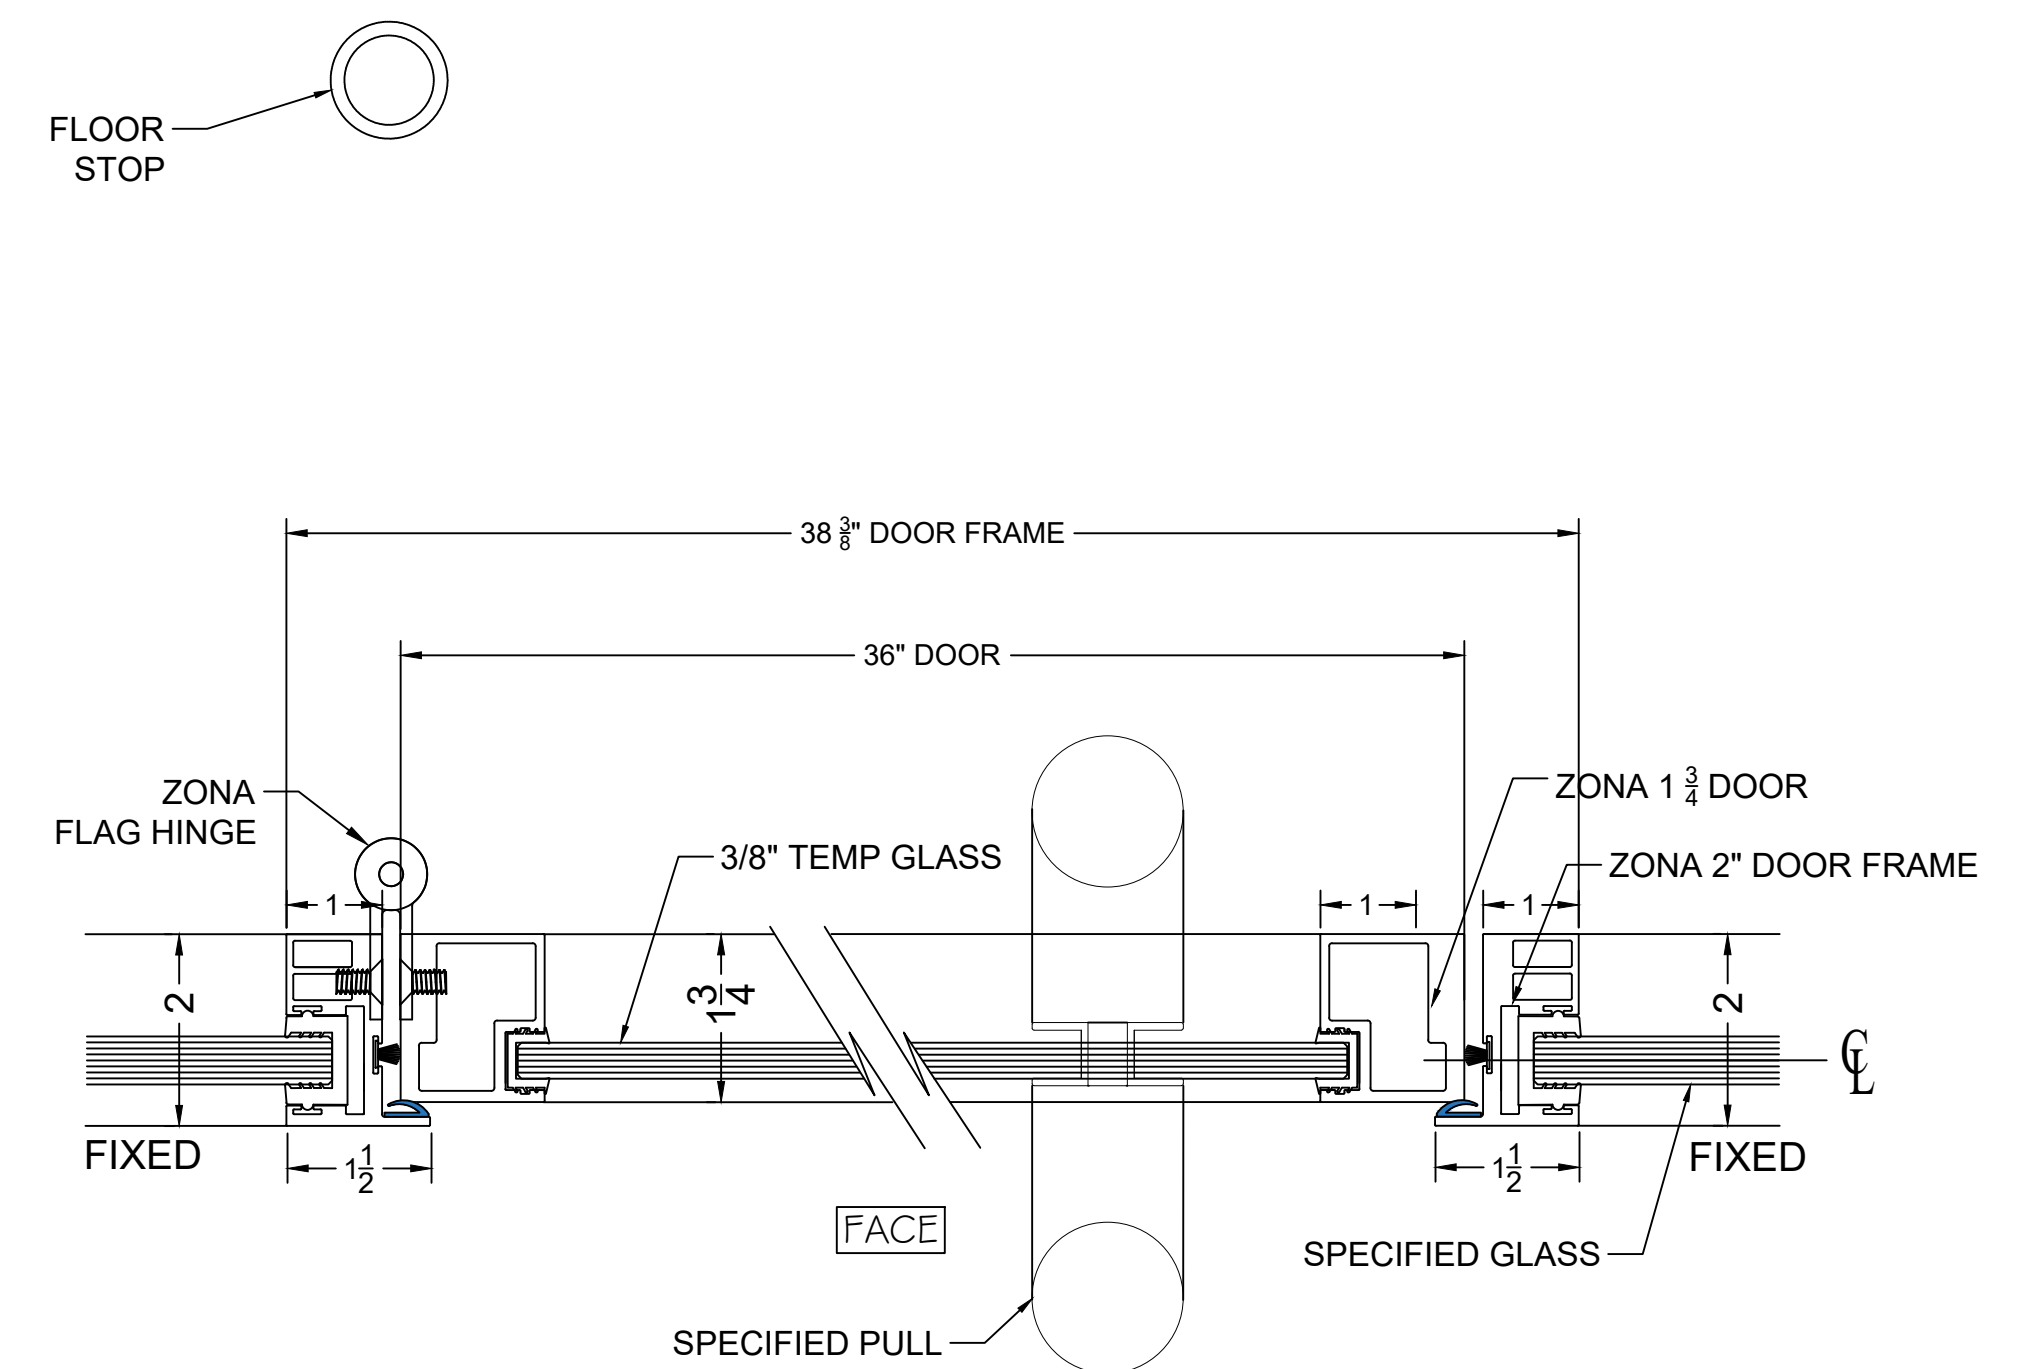

6 DOOR BTW FIXED GLASS PANELS
HORZ. SECT. @ DOOR W/PULL

DESCRIPTION

DATE

REV

SINGLE GLAZED SYSTEMS

DRAWING NAME

DETAIL

DATE

1:2

SCALE


DRAWN BY

D.P.

DRAWING NUMBER


D-2

10 OF 12

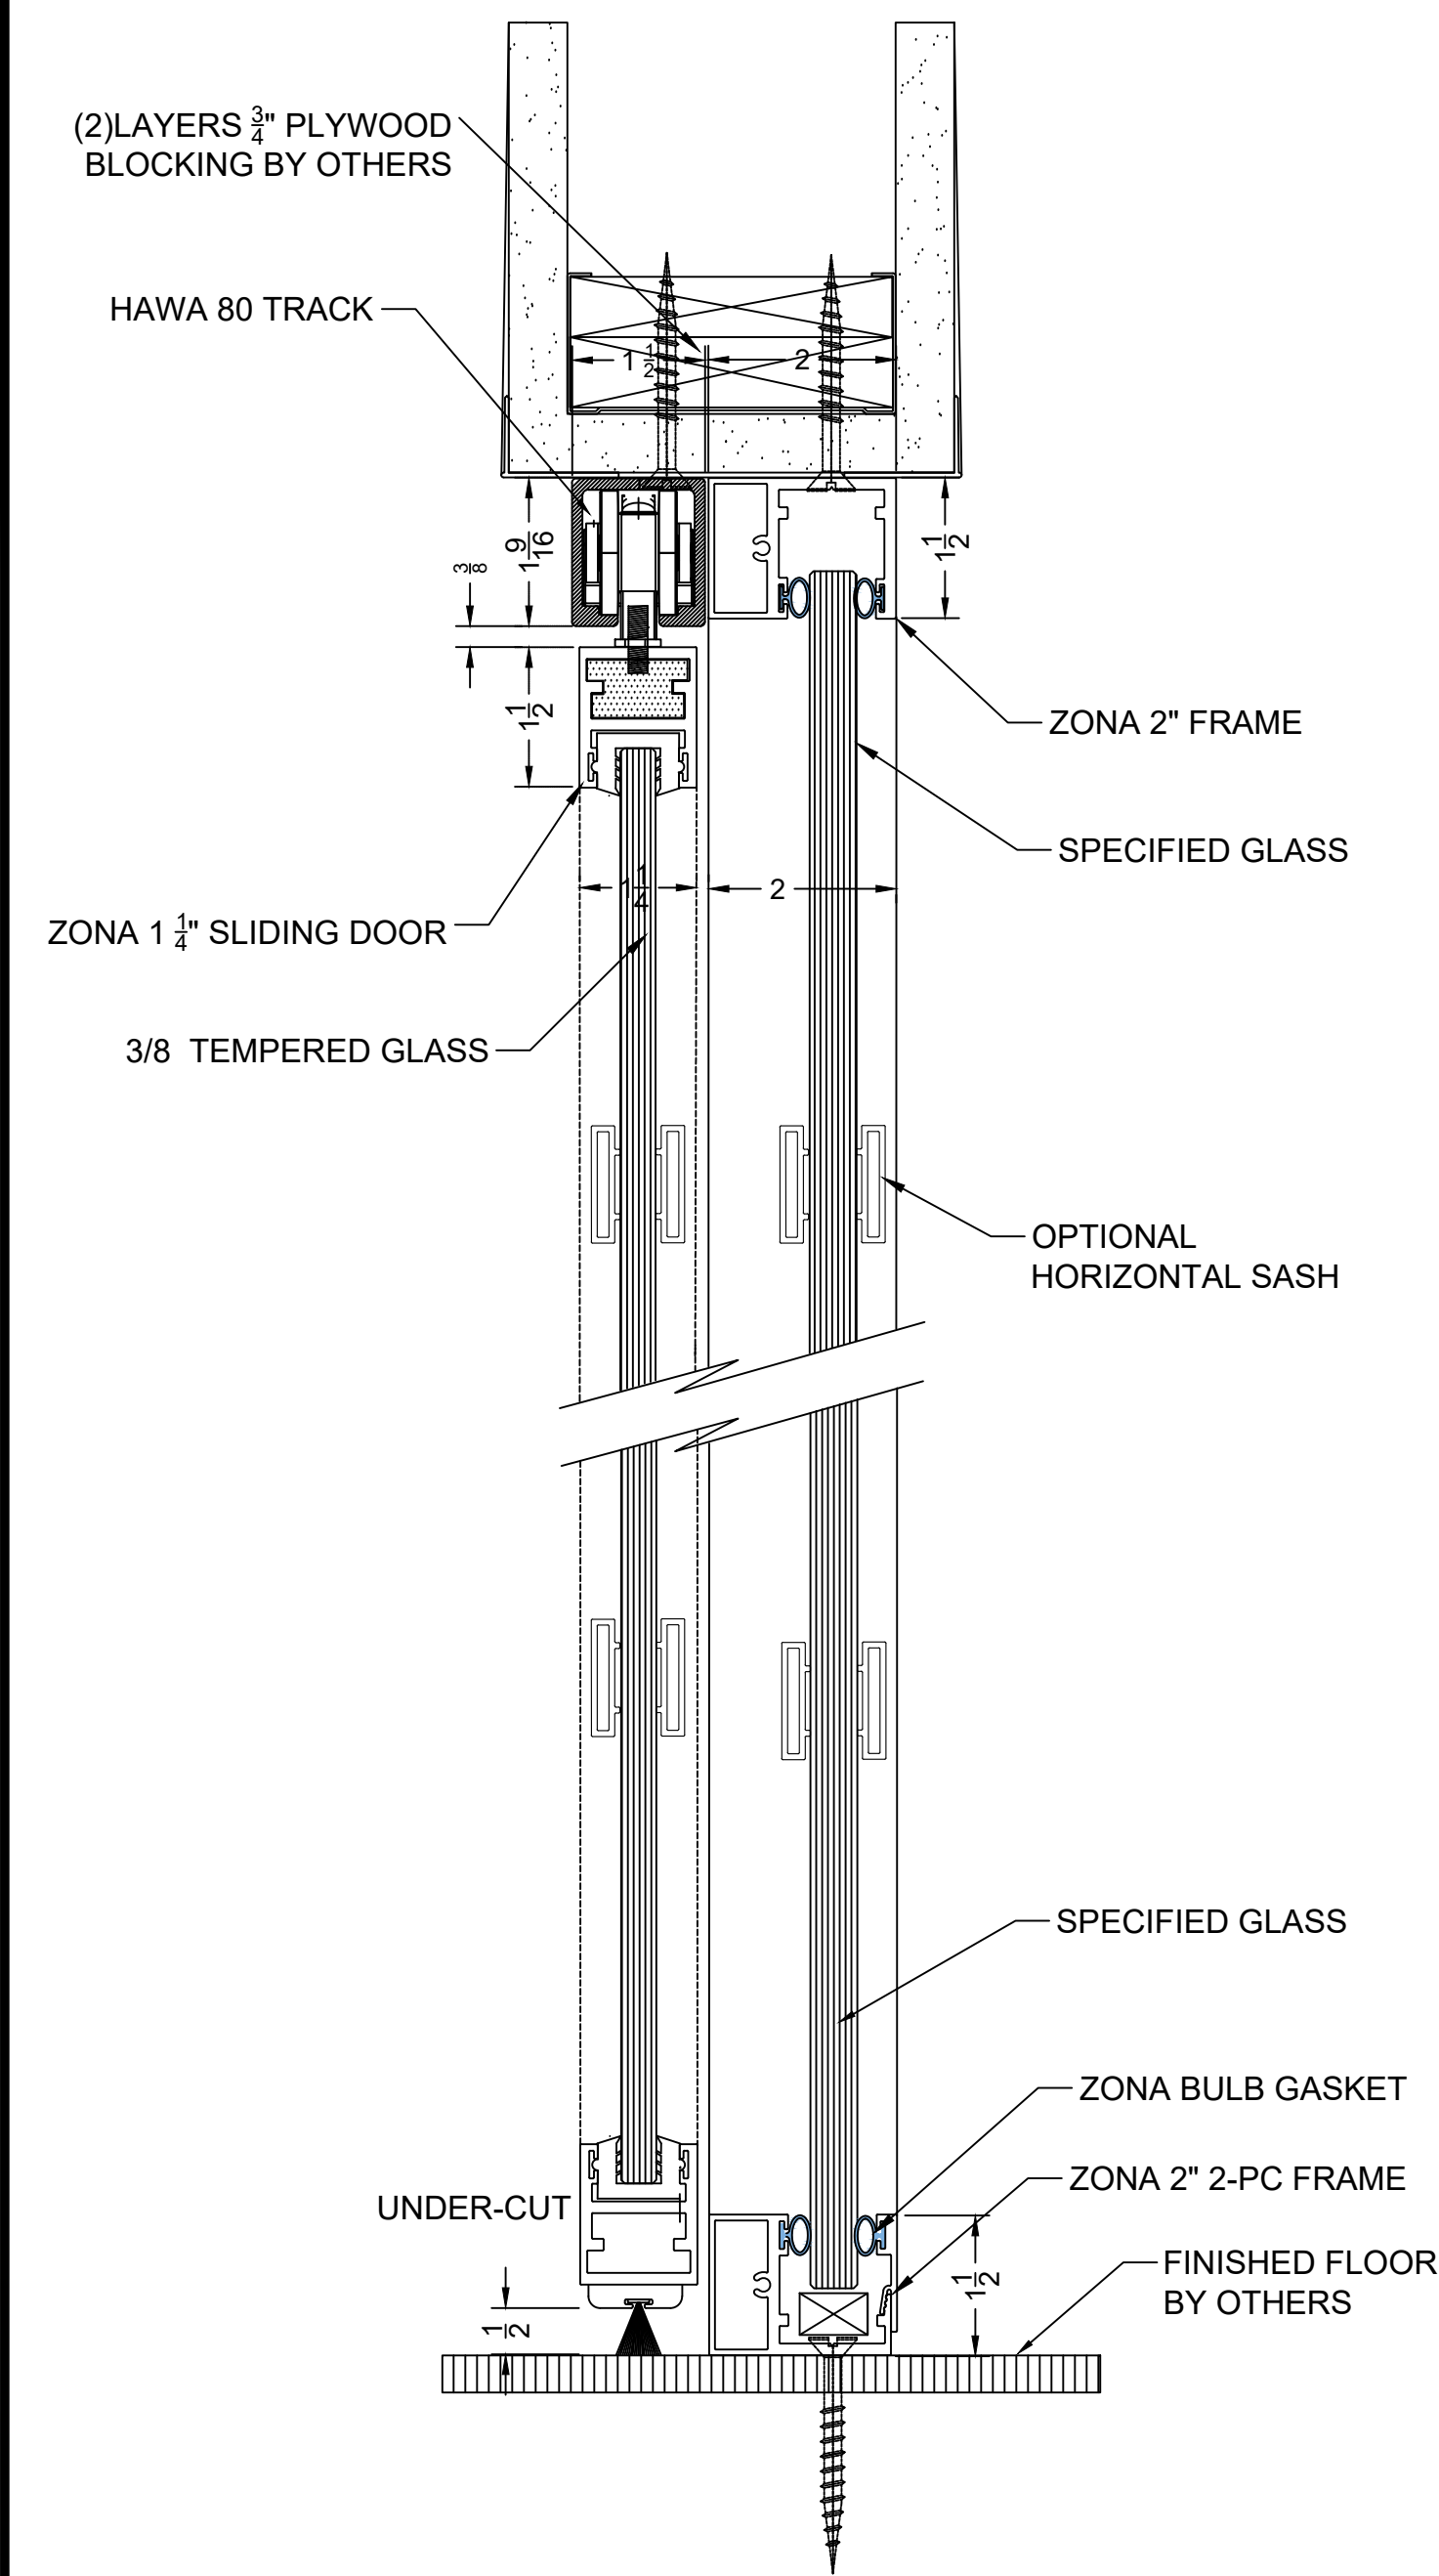


8 DIRECT MOUNT TRACK
VERT. SECT @ SLIDING DOOR


OR

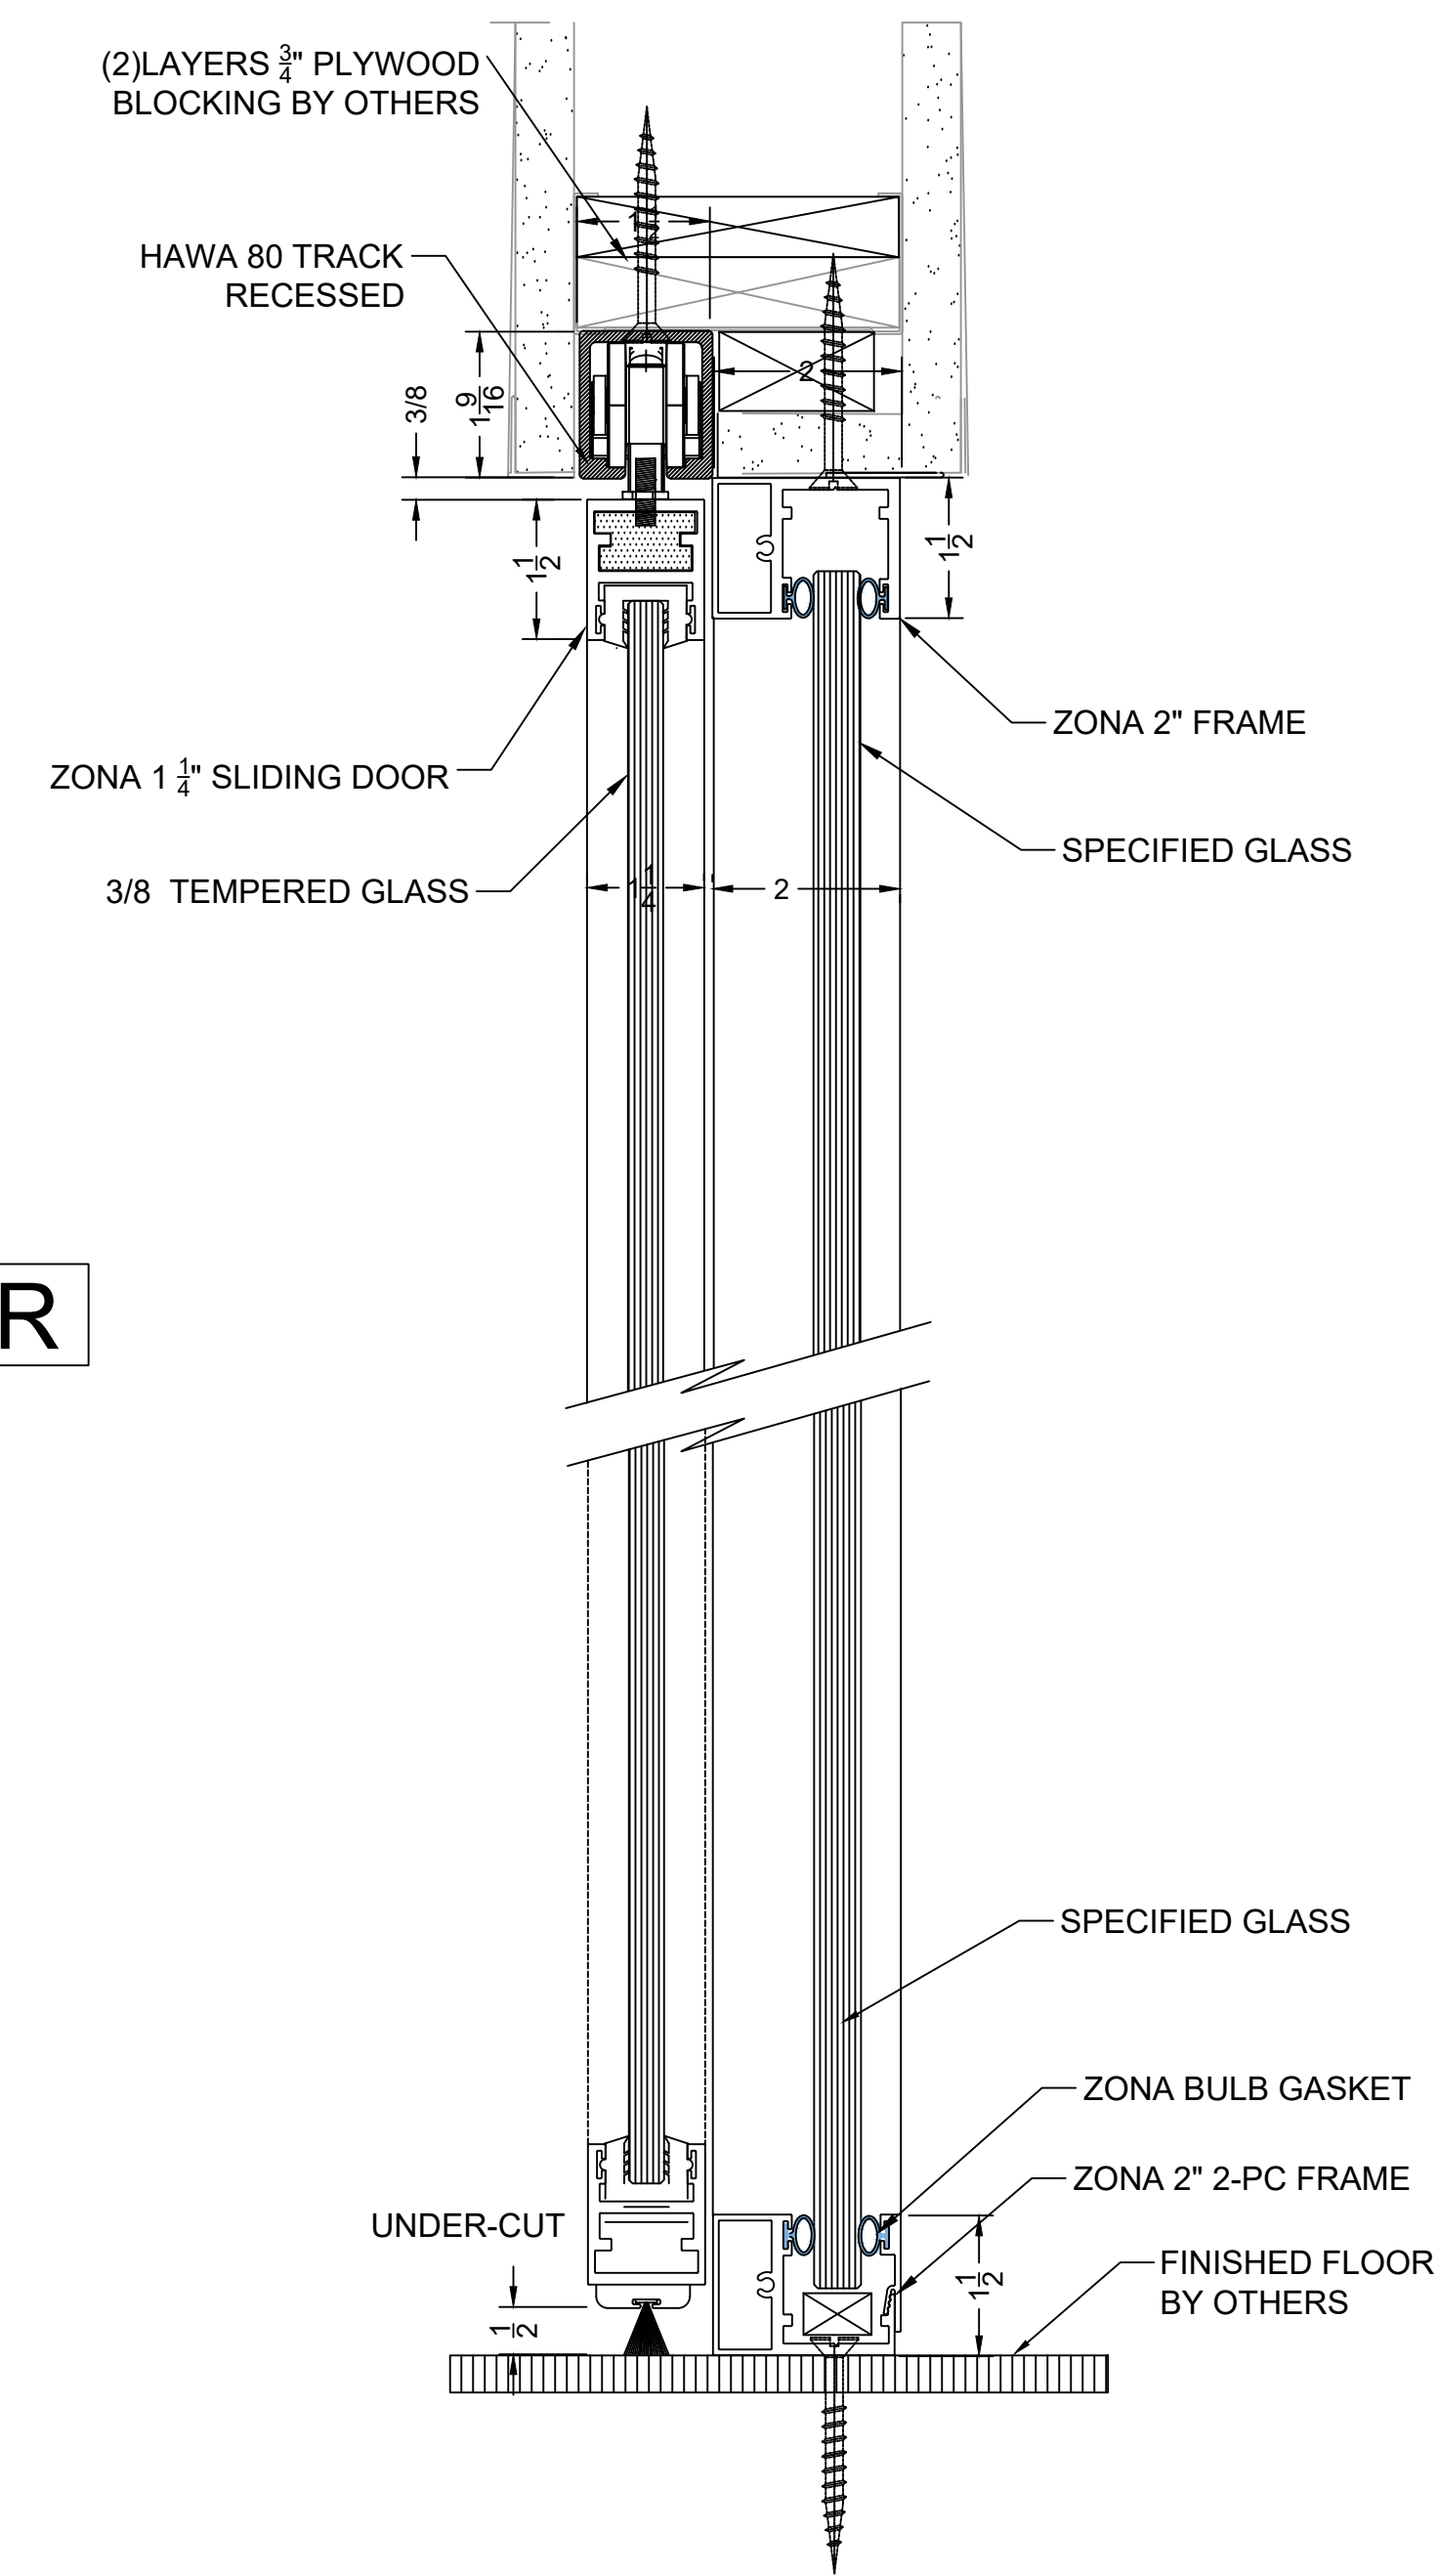


8 RECESSED TRACK MOUNT
VERT. SECT @ SLIDING DOOR

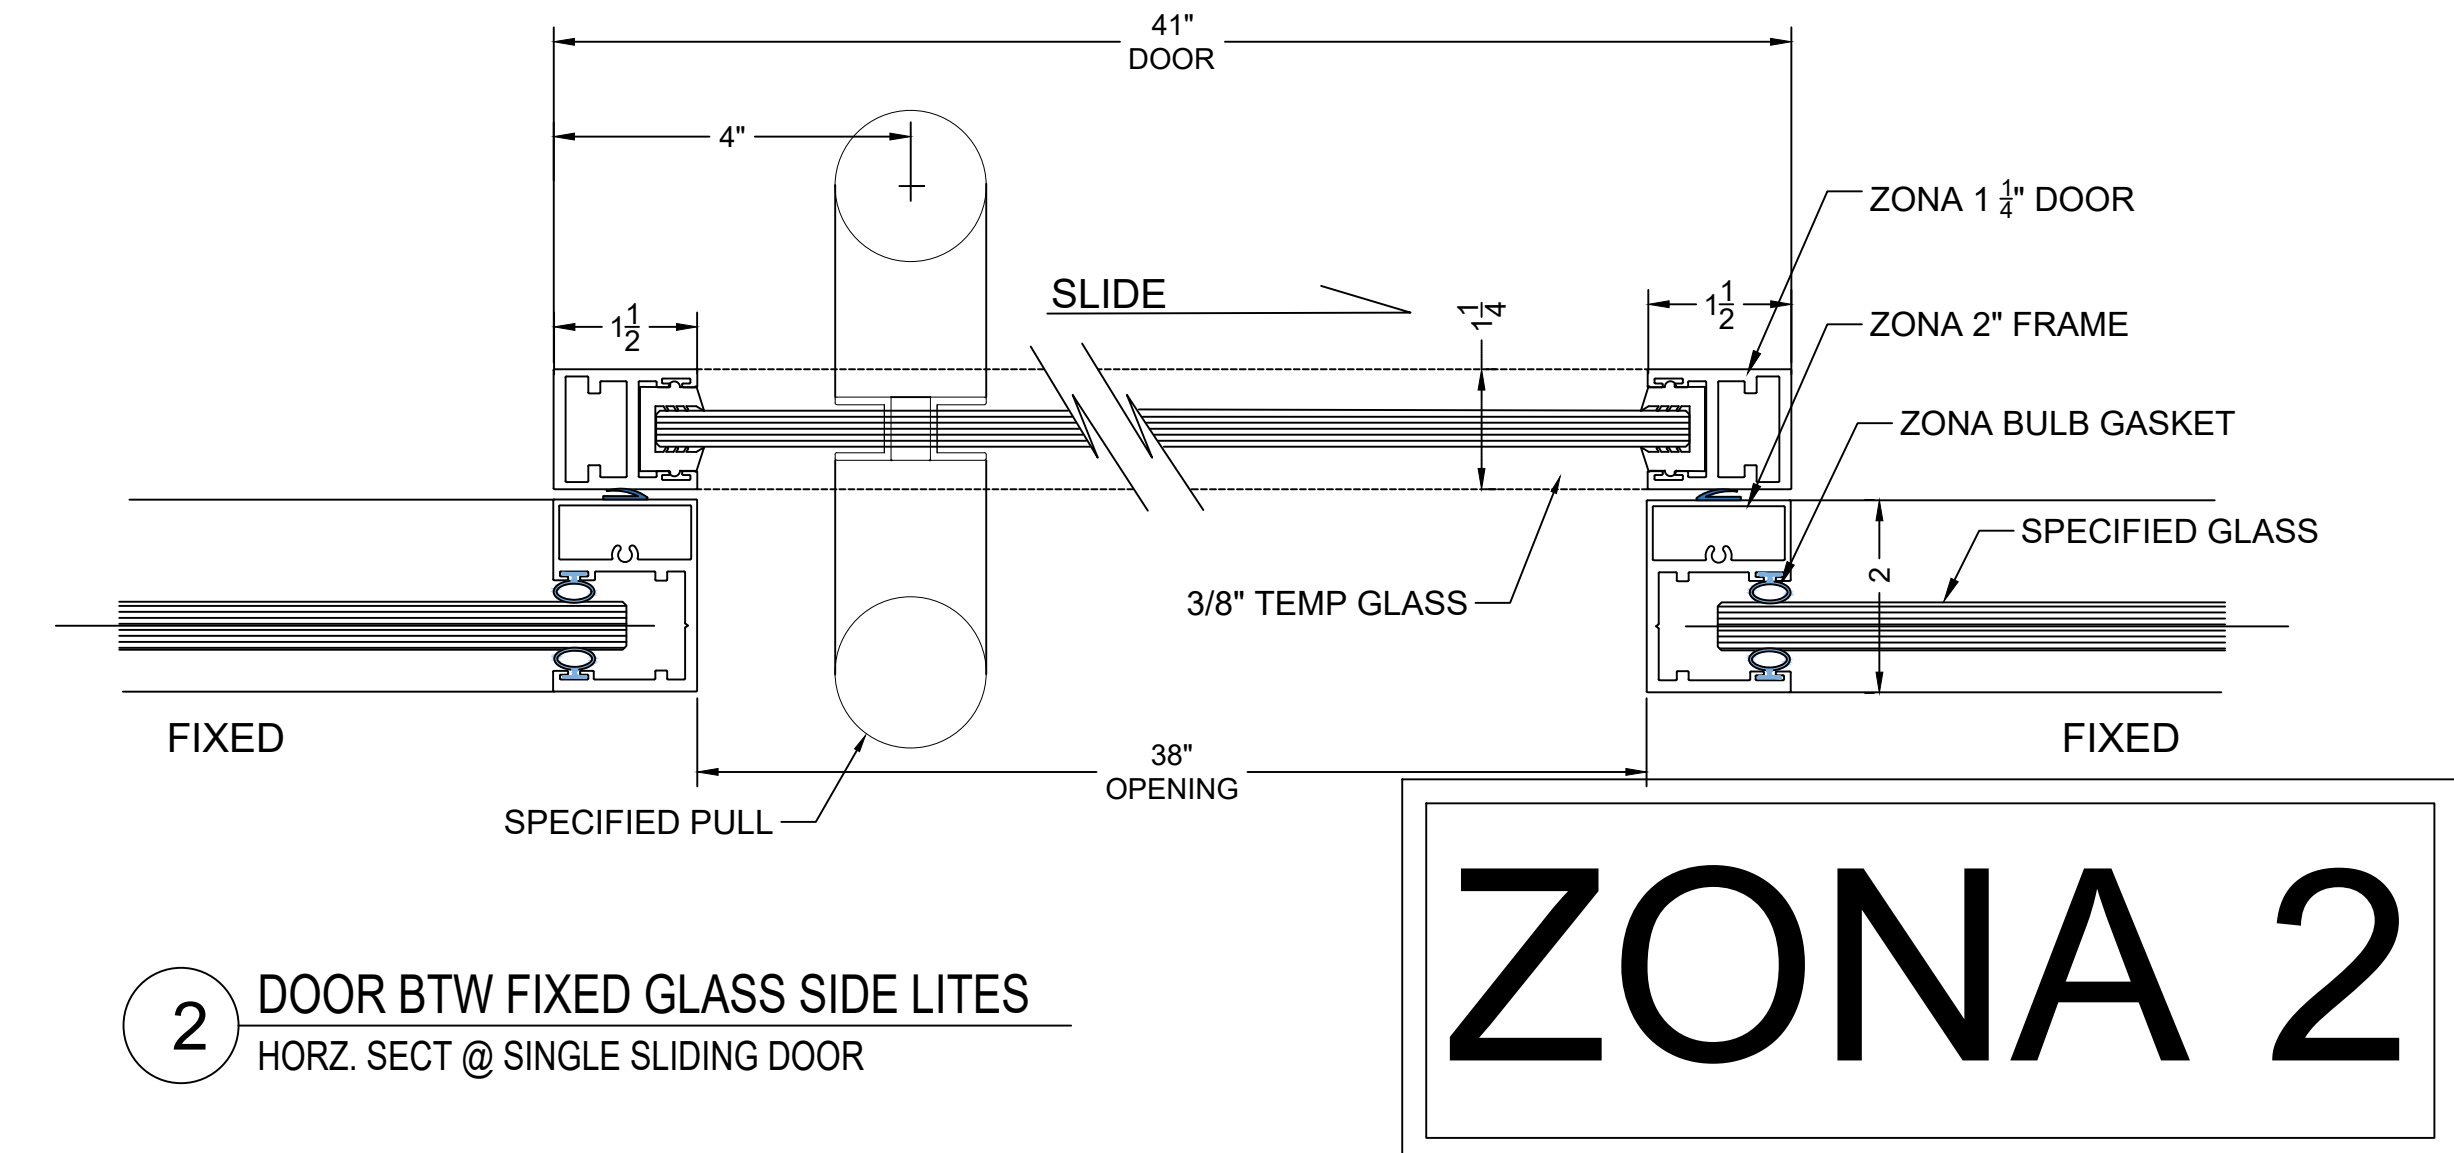

2 DOOR BTW FIXED GLASS SIDE LITES
HORZ. SECT @ SINGLE SLIDING DOOR

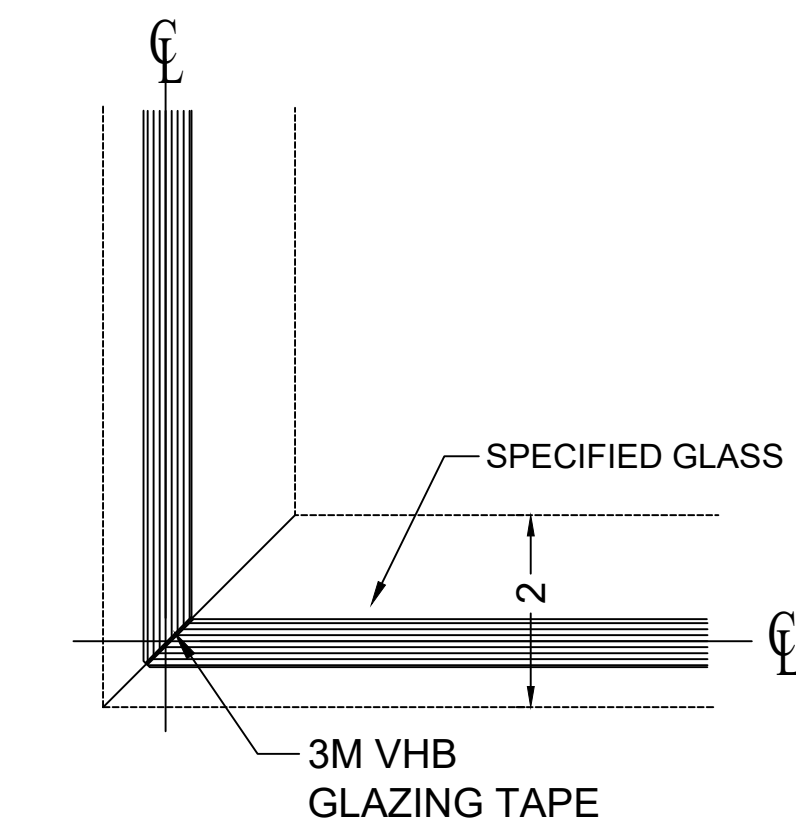


9 HORZ. SECT @ CORNER MITER

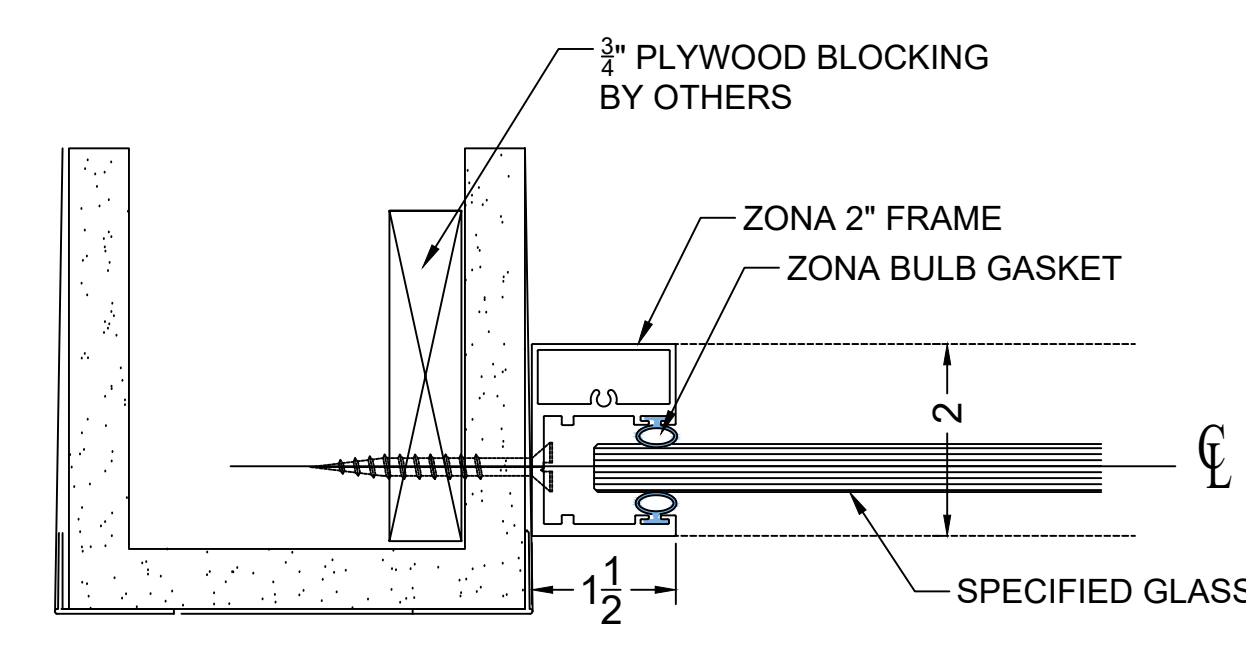


4 DIVIDER WALL
HORZ. SECT @ FIXED PANEL @ DIVIDER WALL

OR

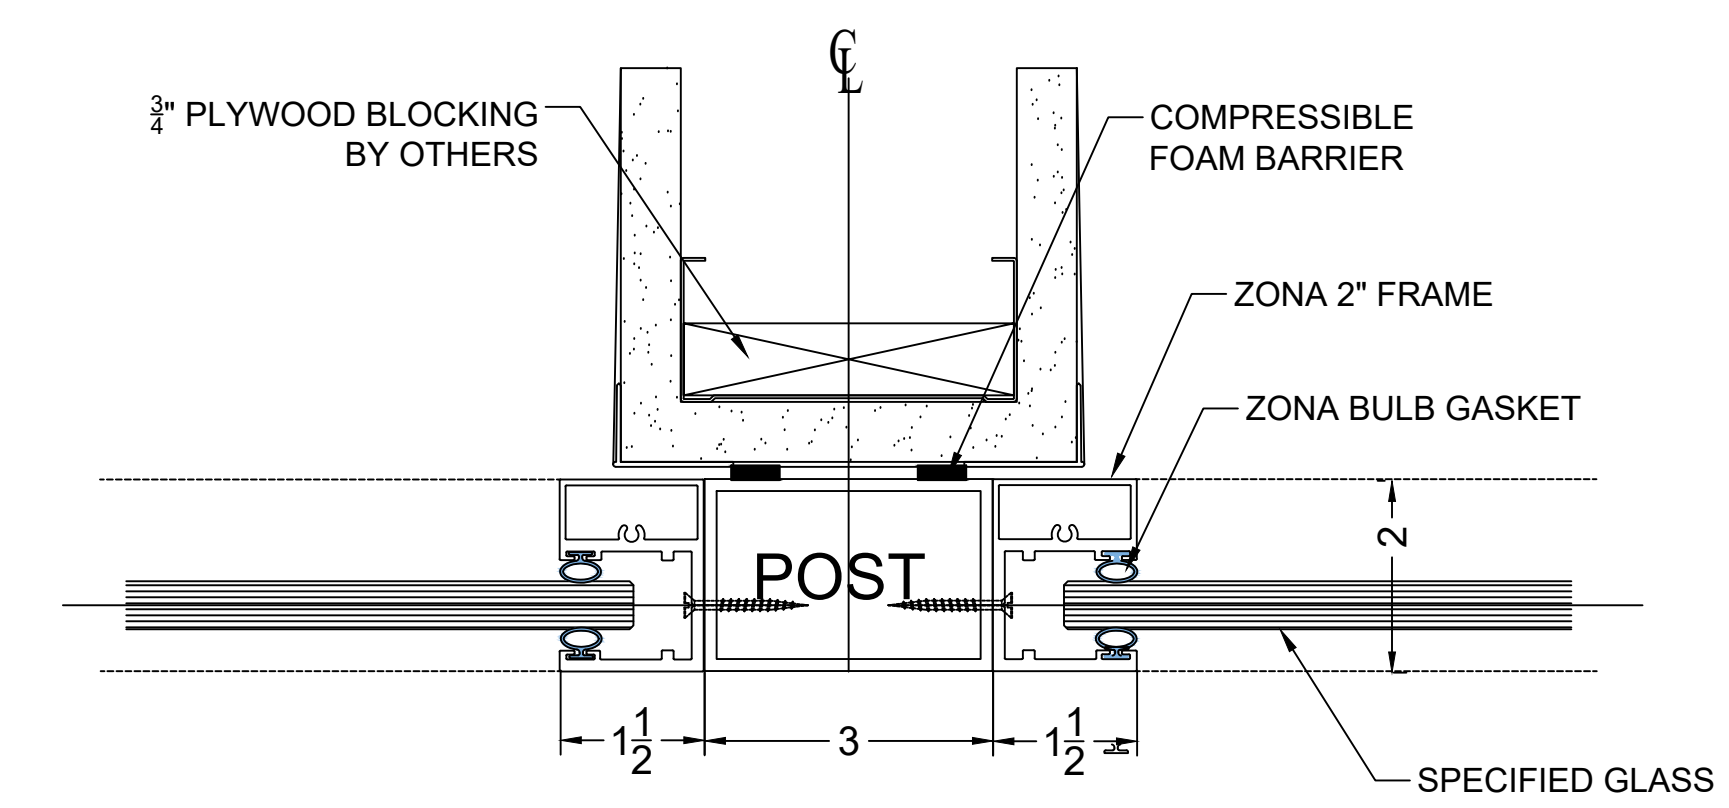


4 HORZ. SECT @ DIVIDER WALL
WITH FLY-BY POST

OR



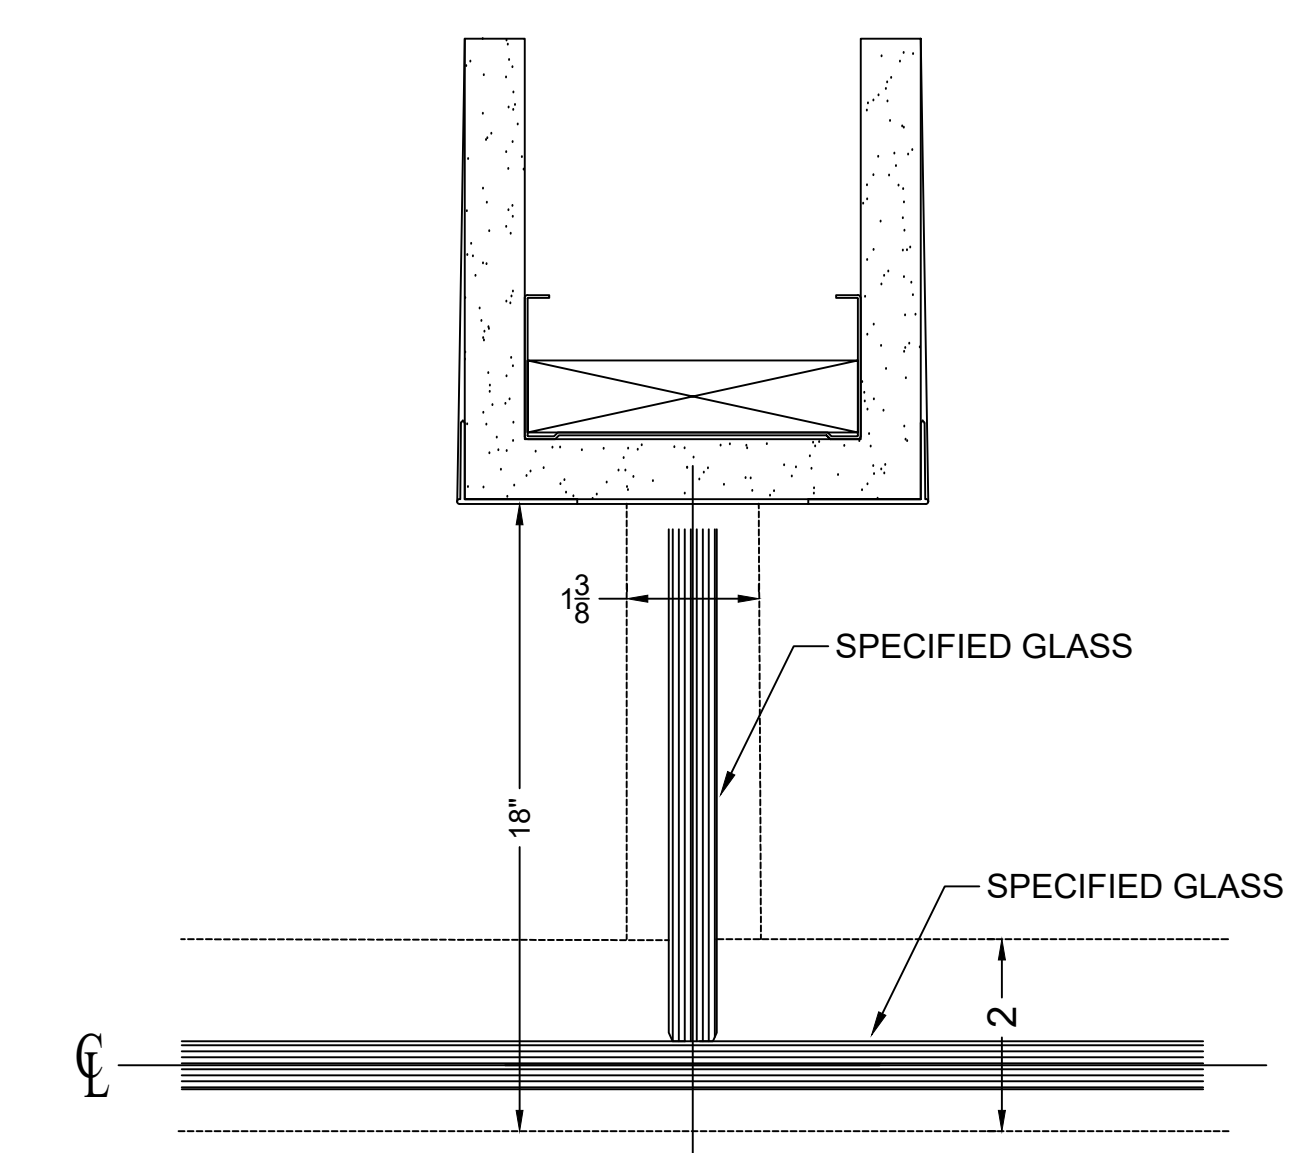


4 HORZ. SECT @ "T" CONNECTION

ZONA 2

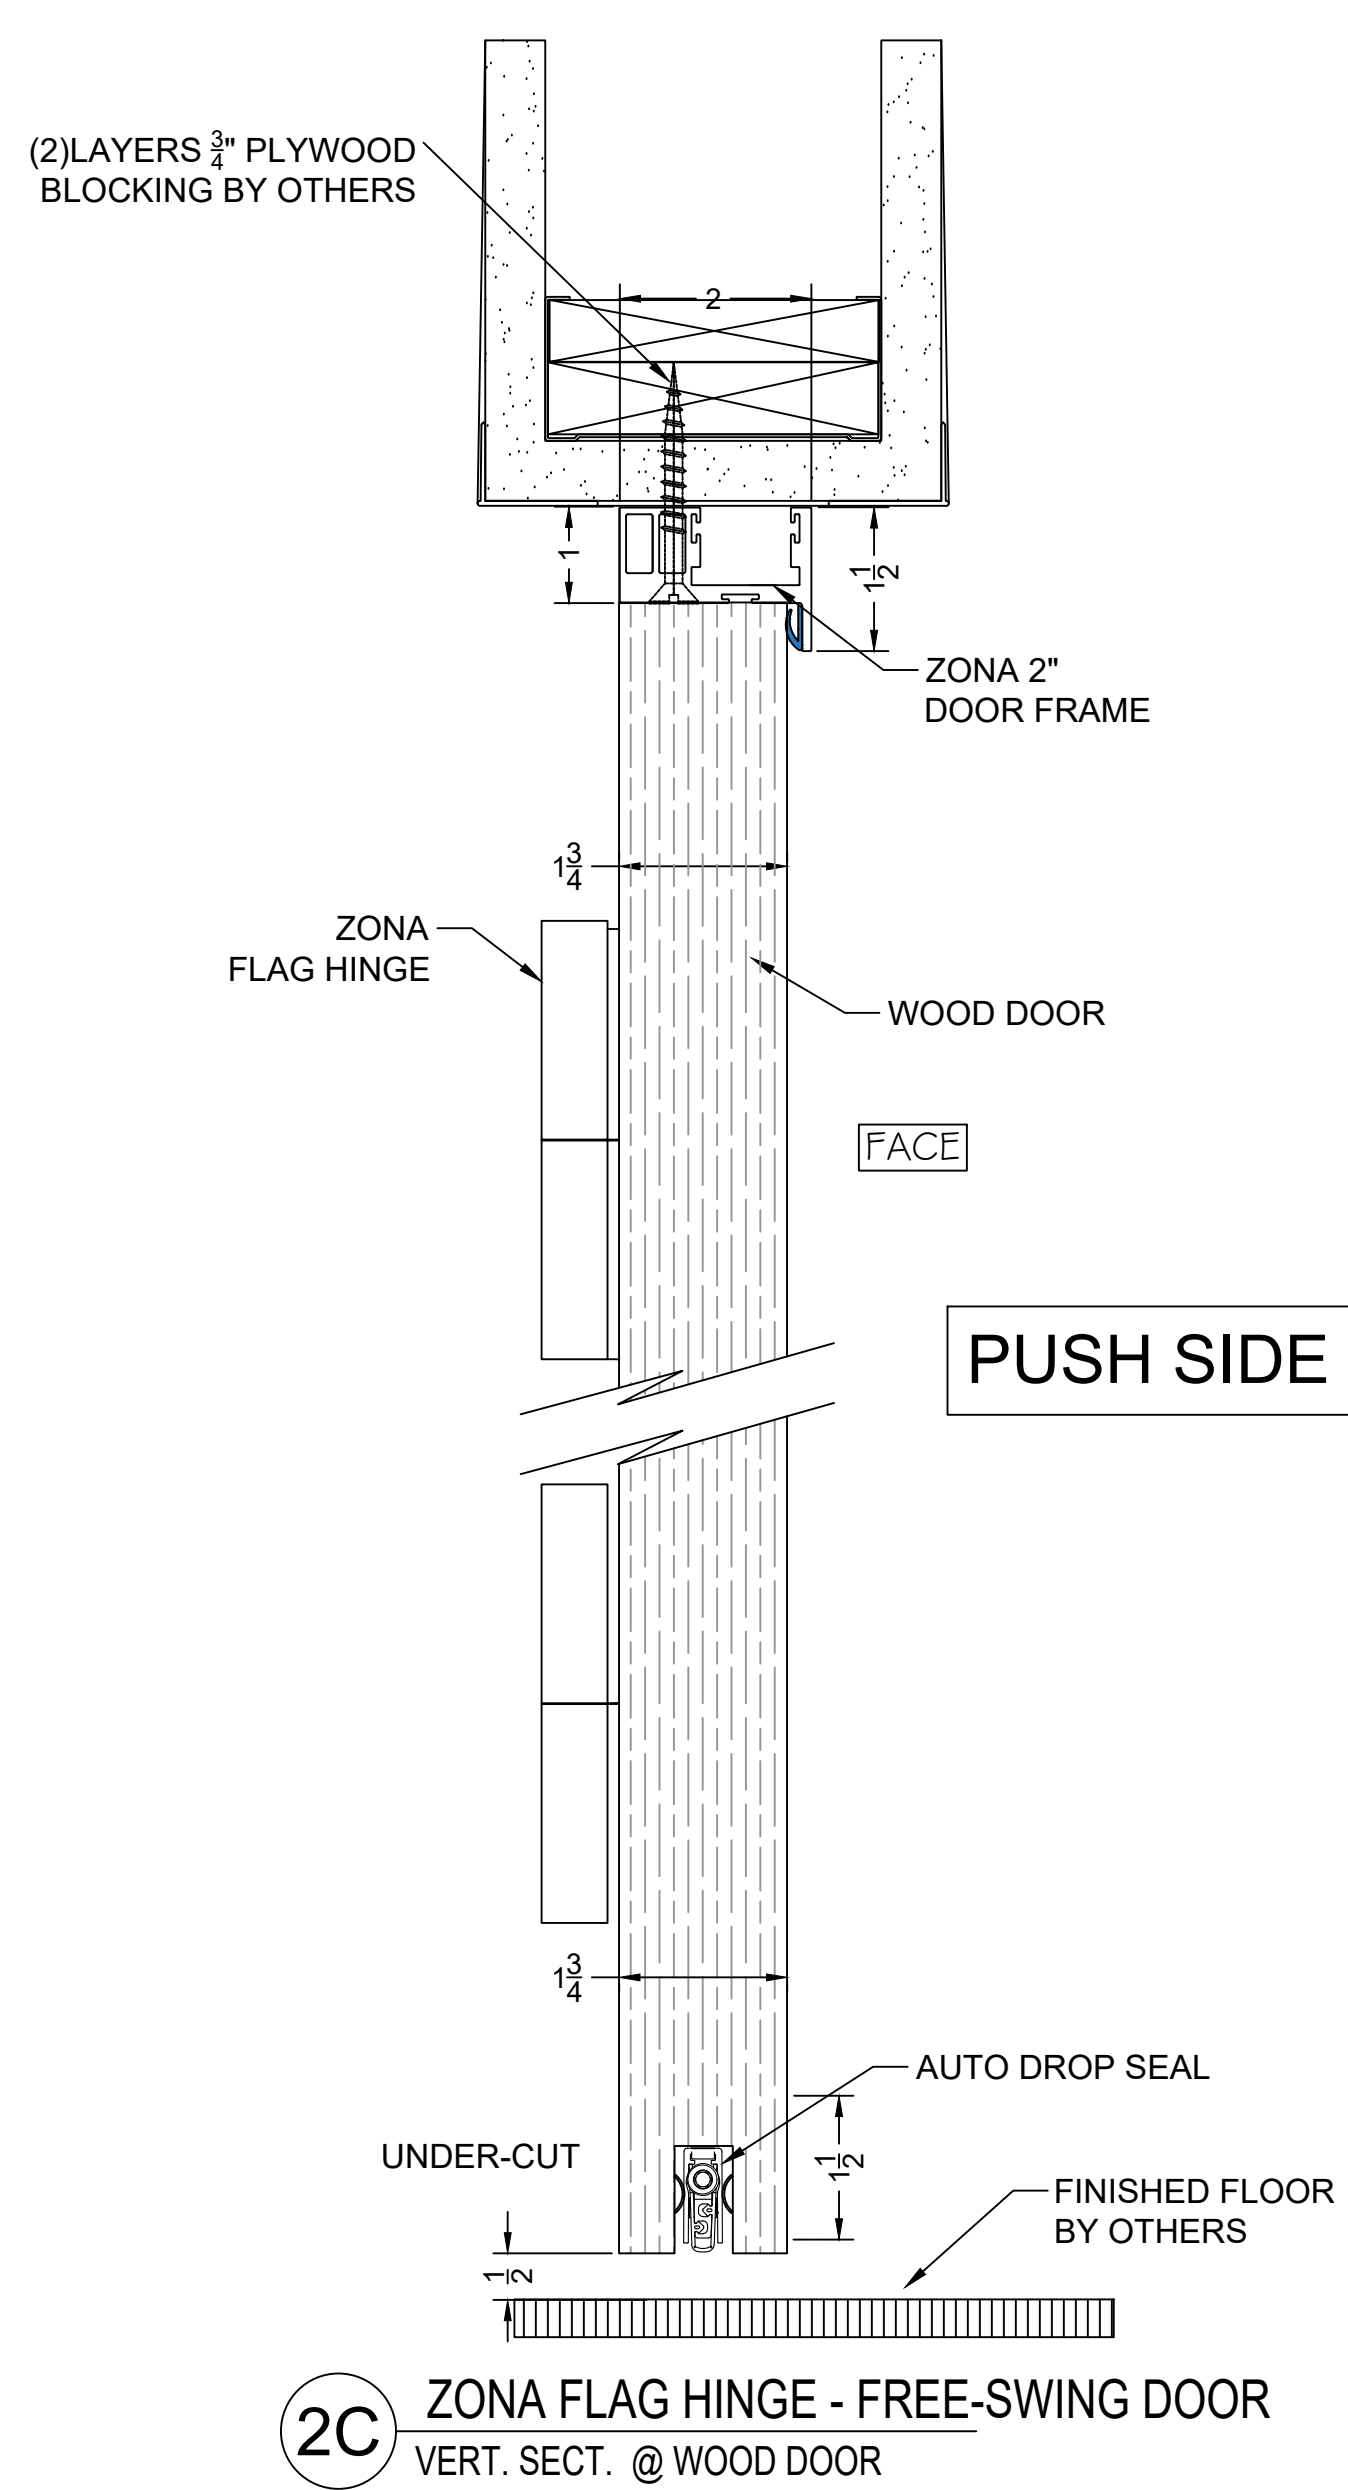

OR

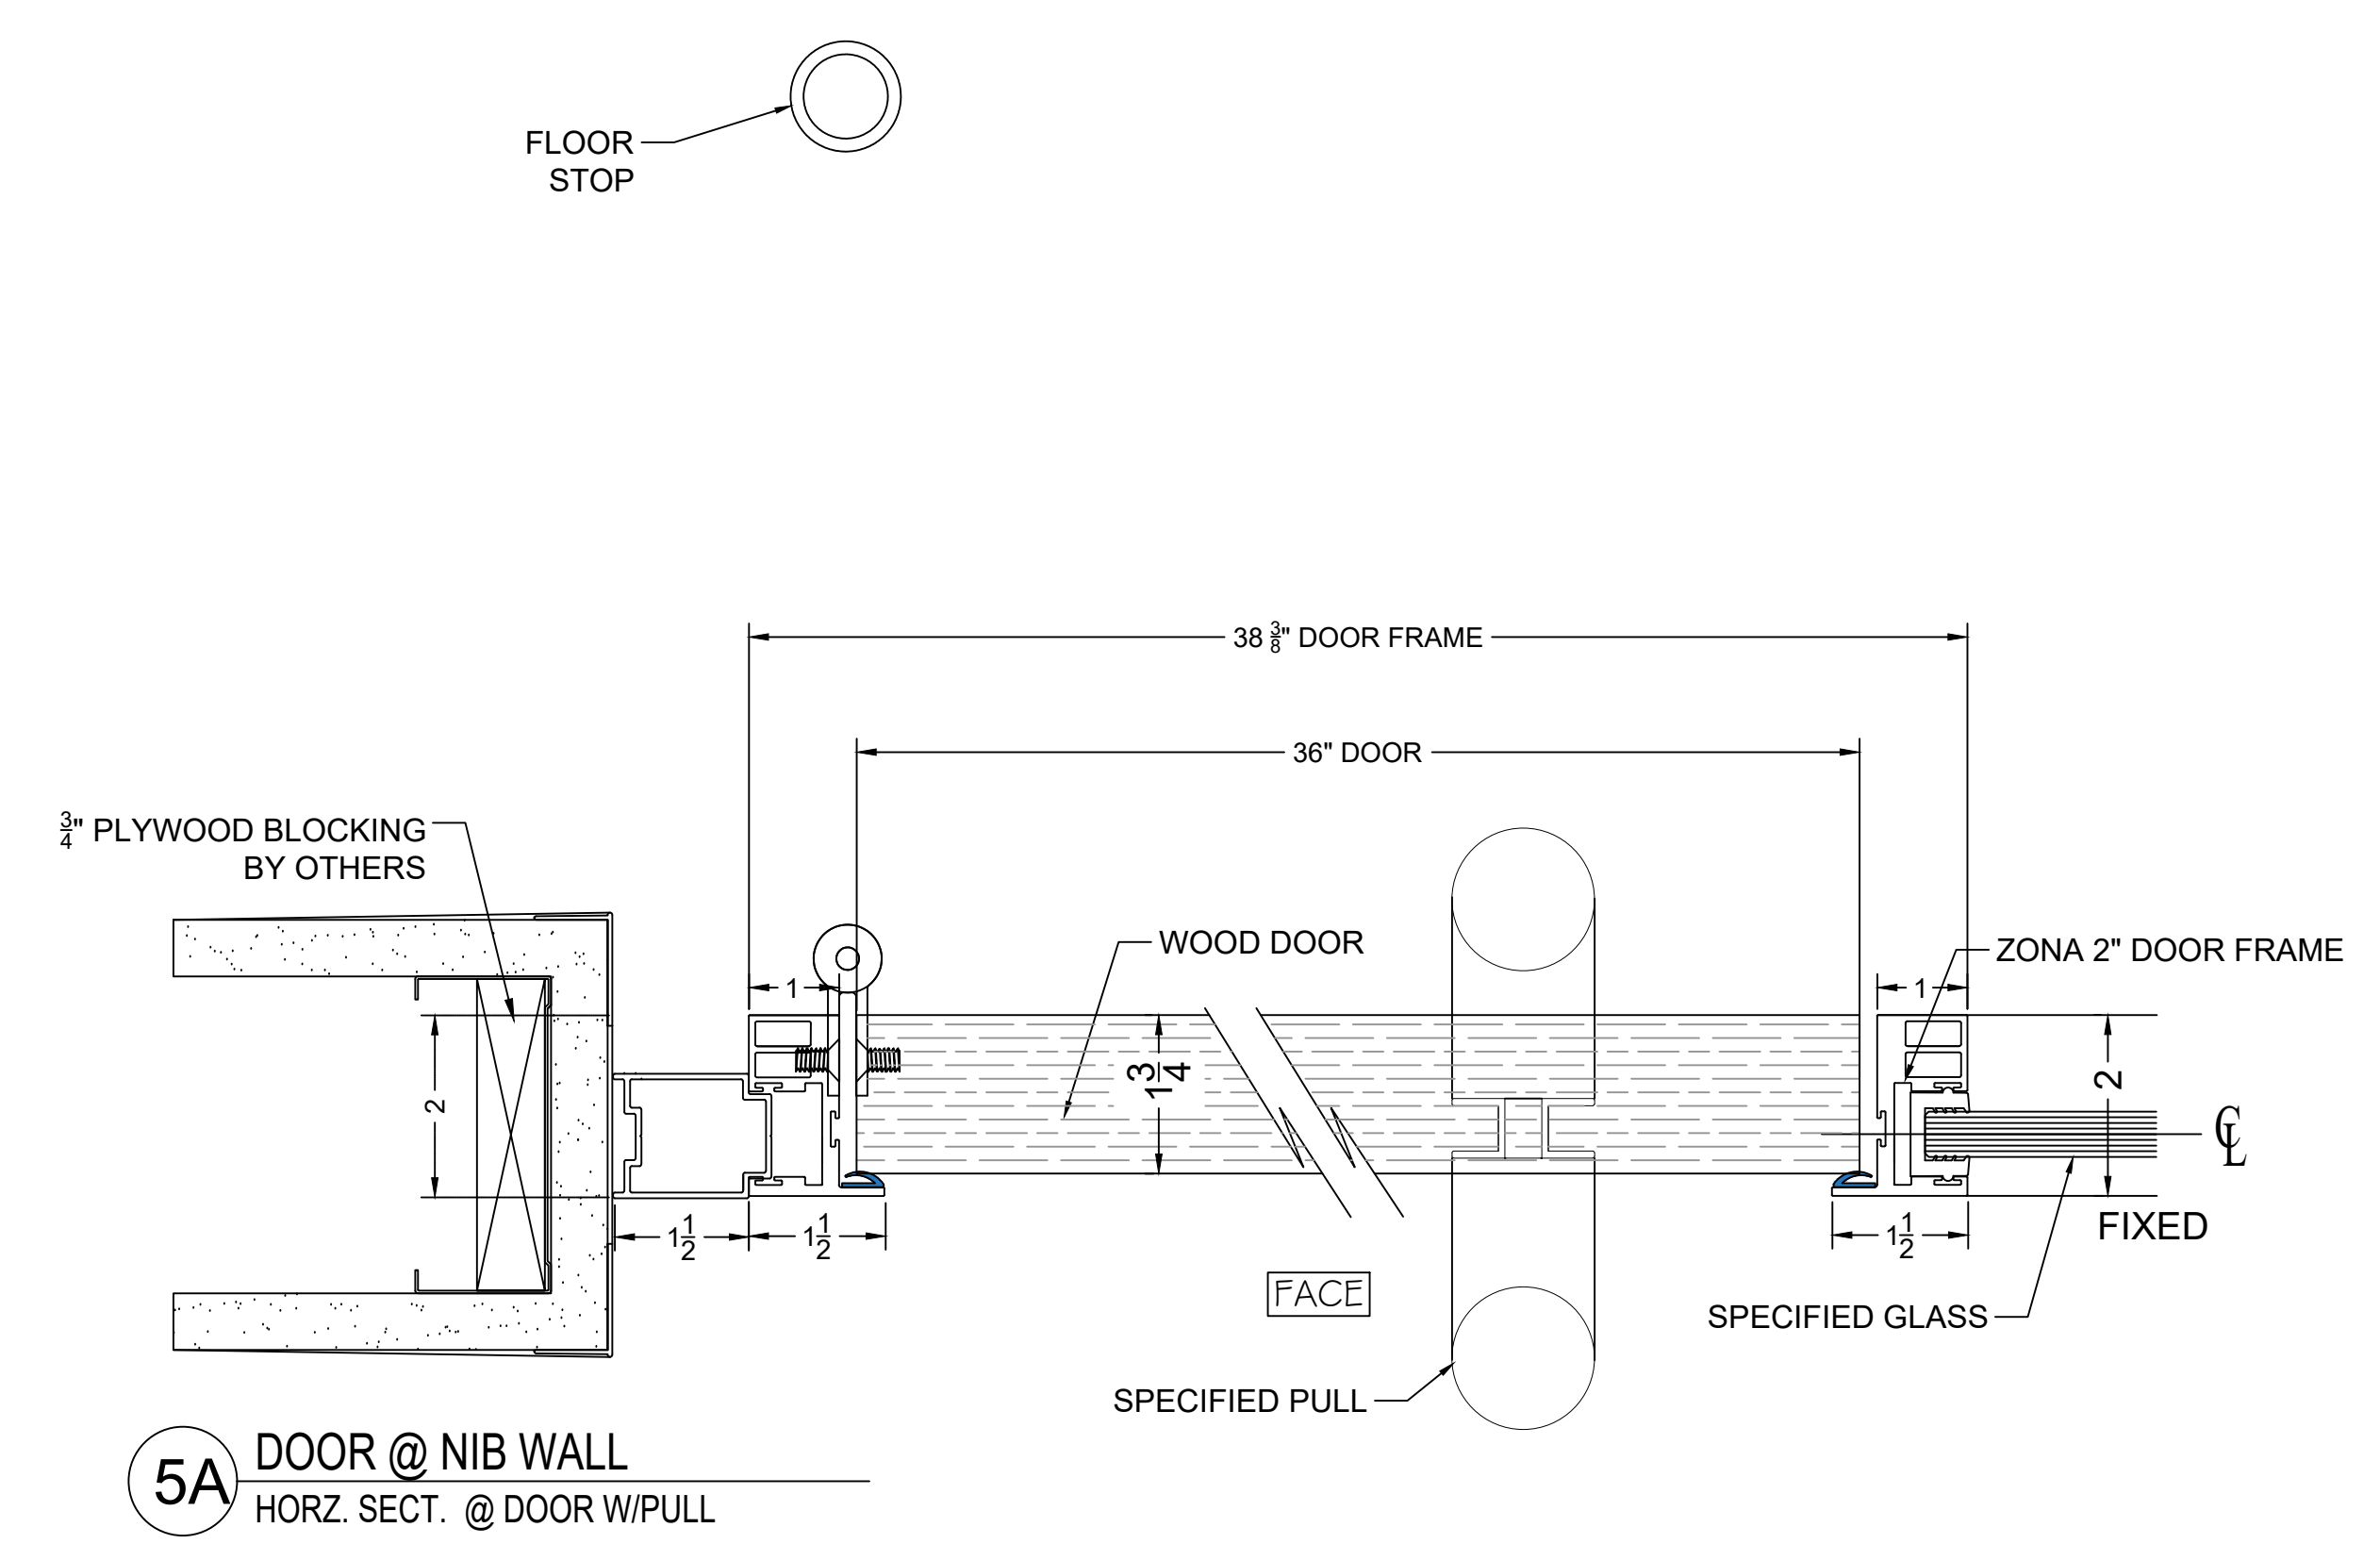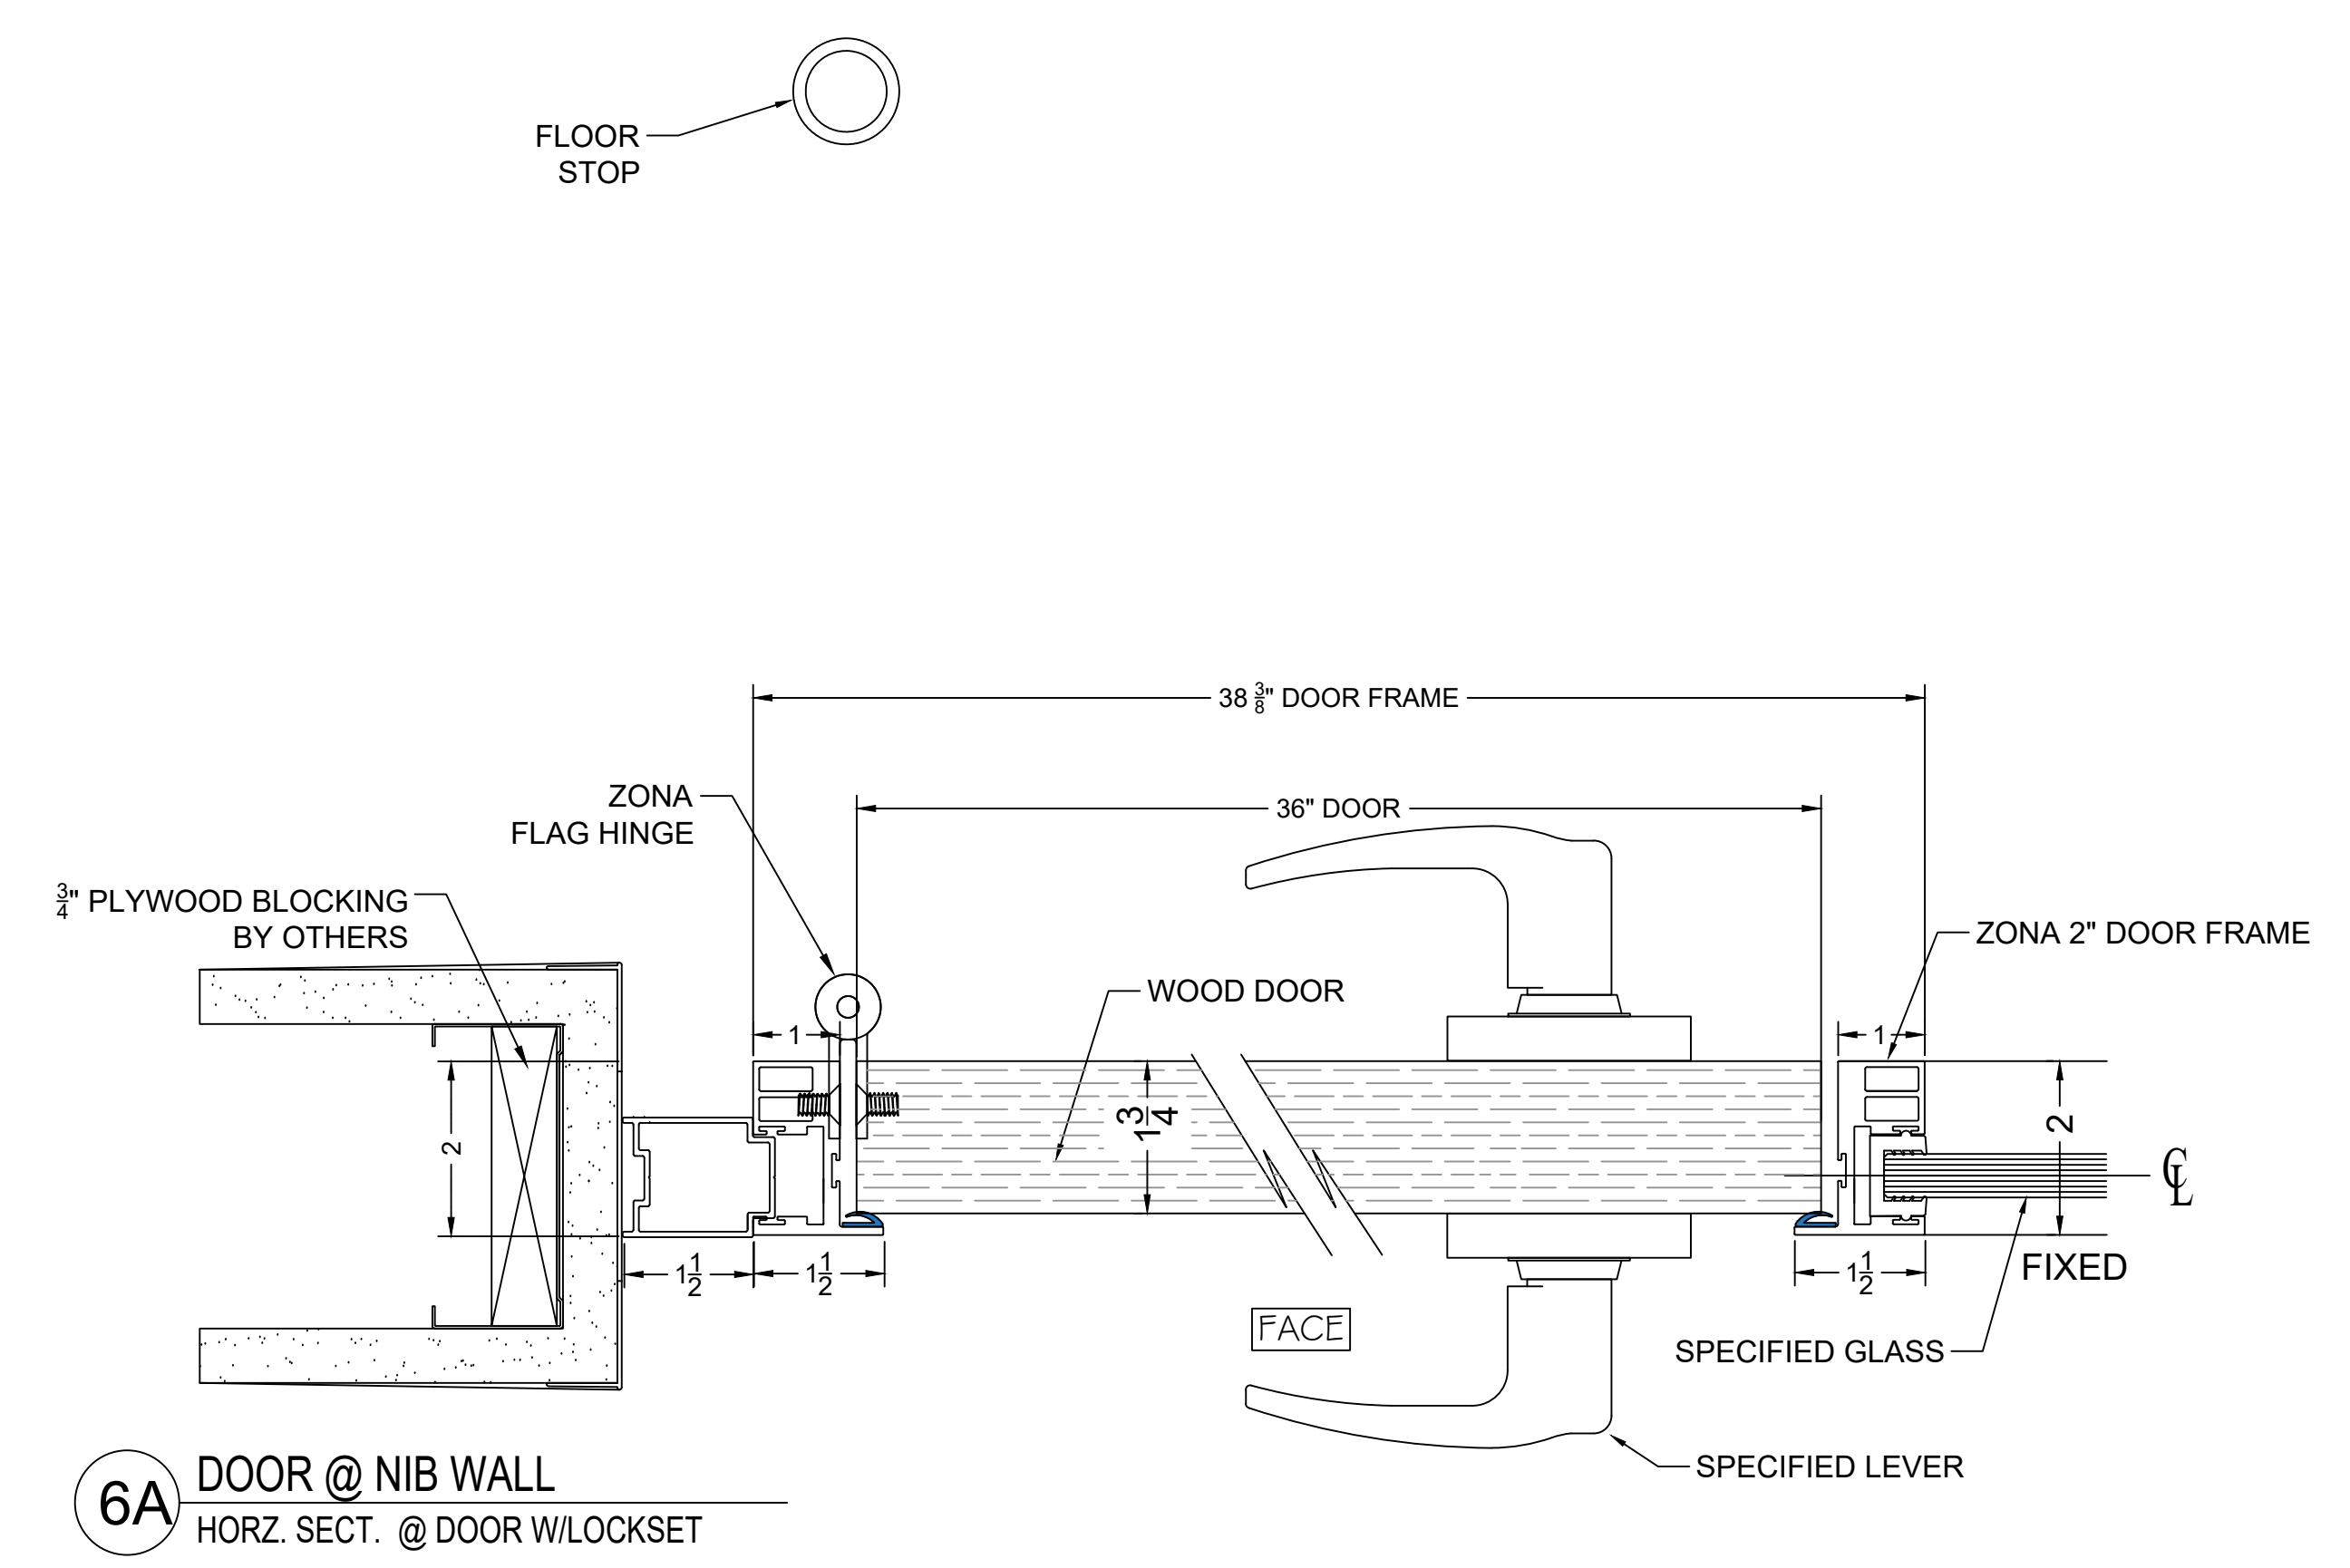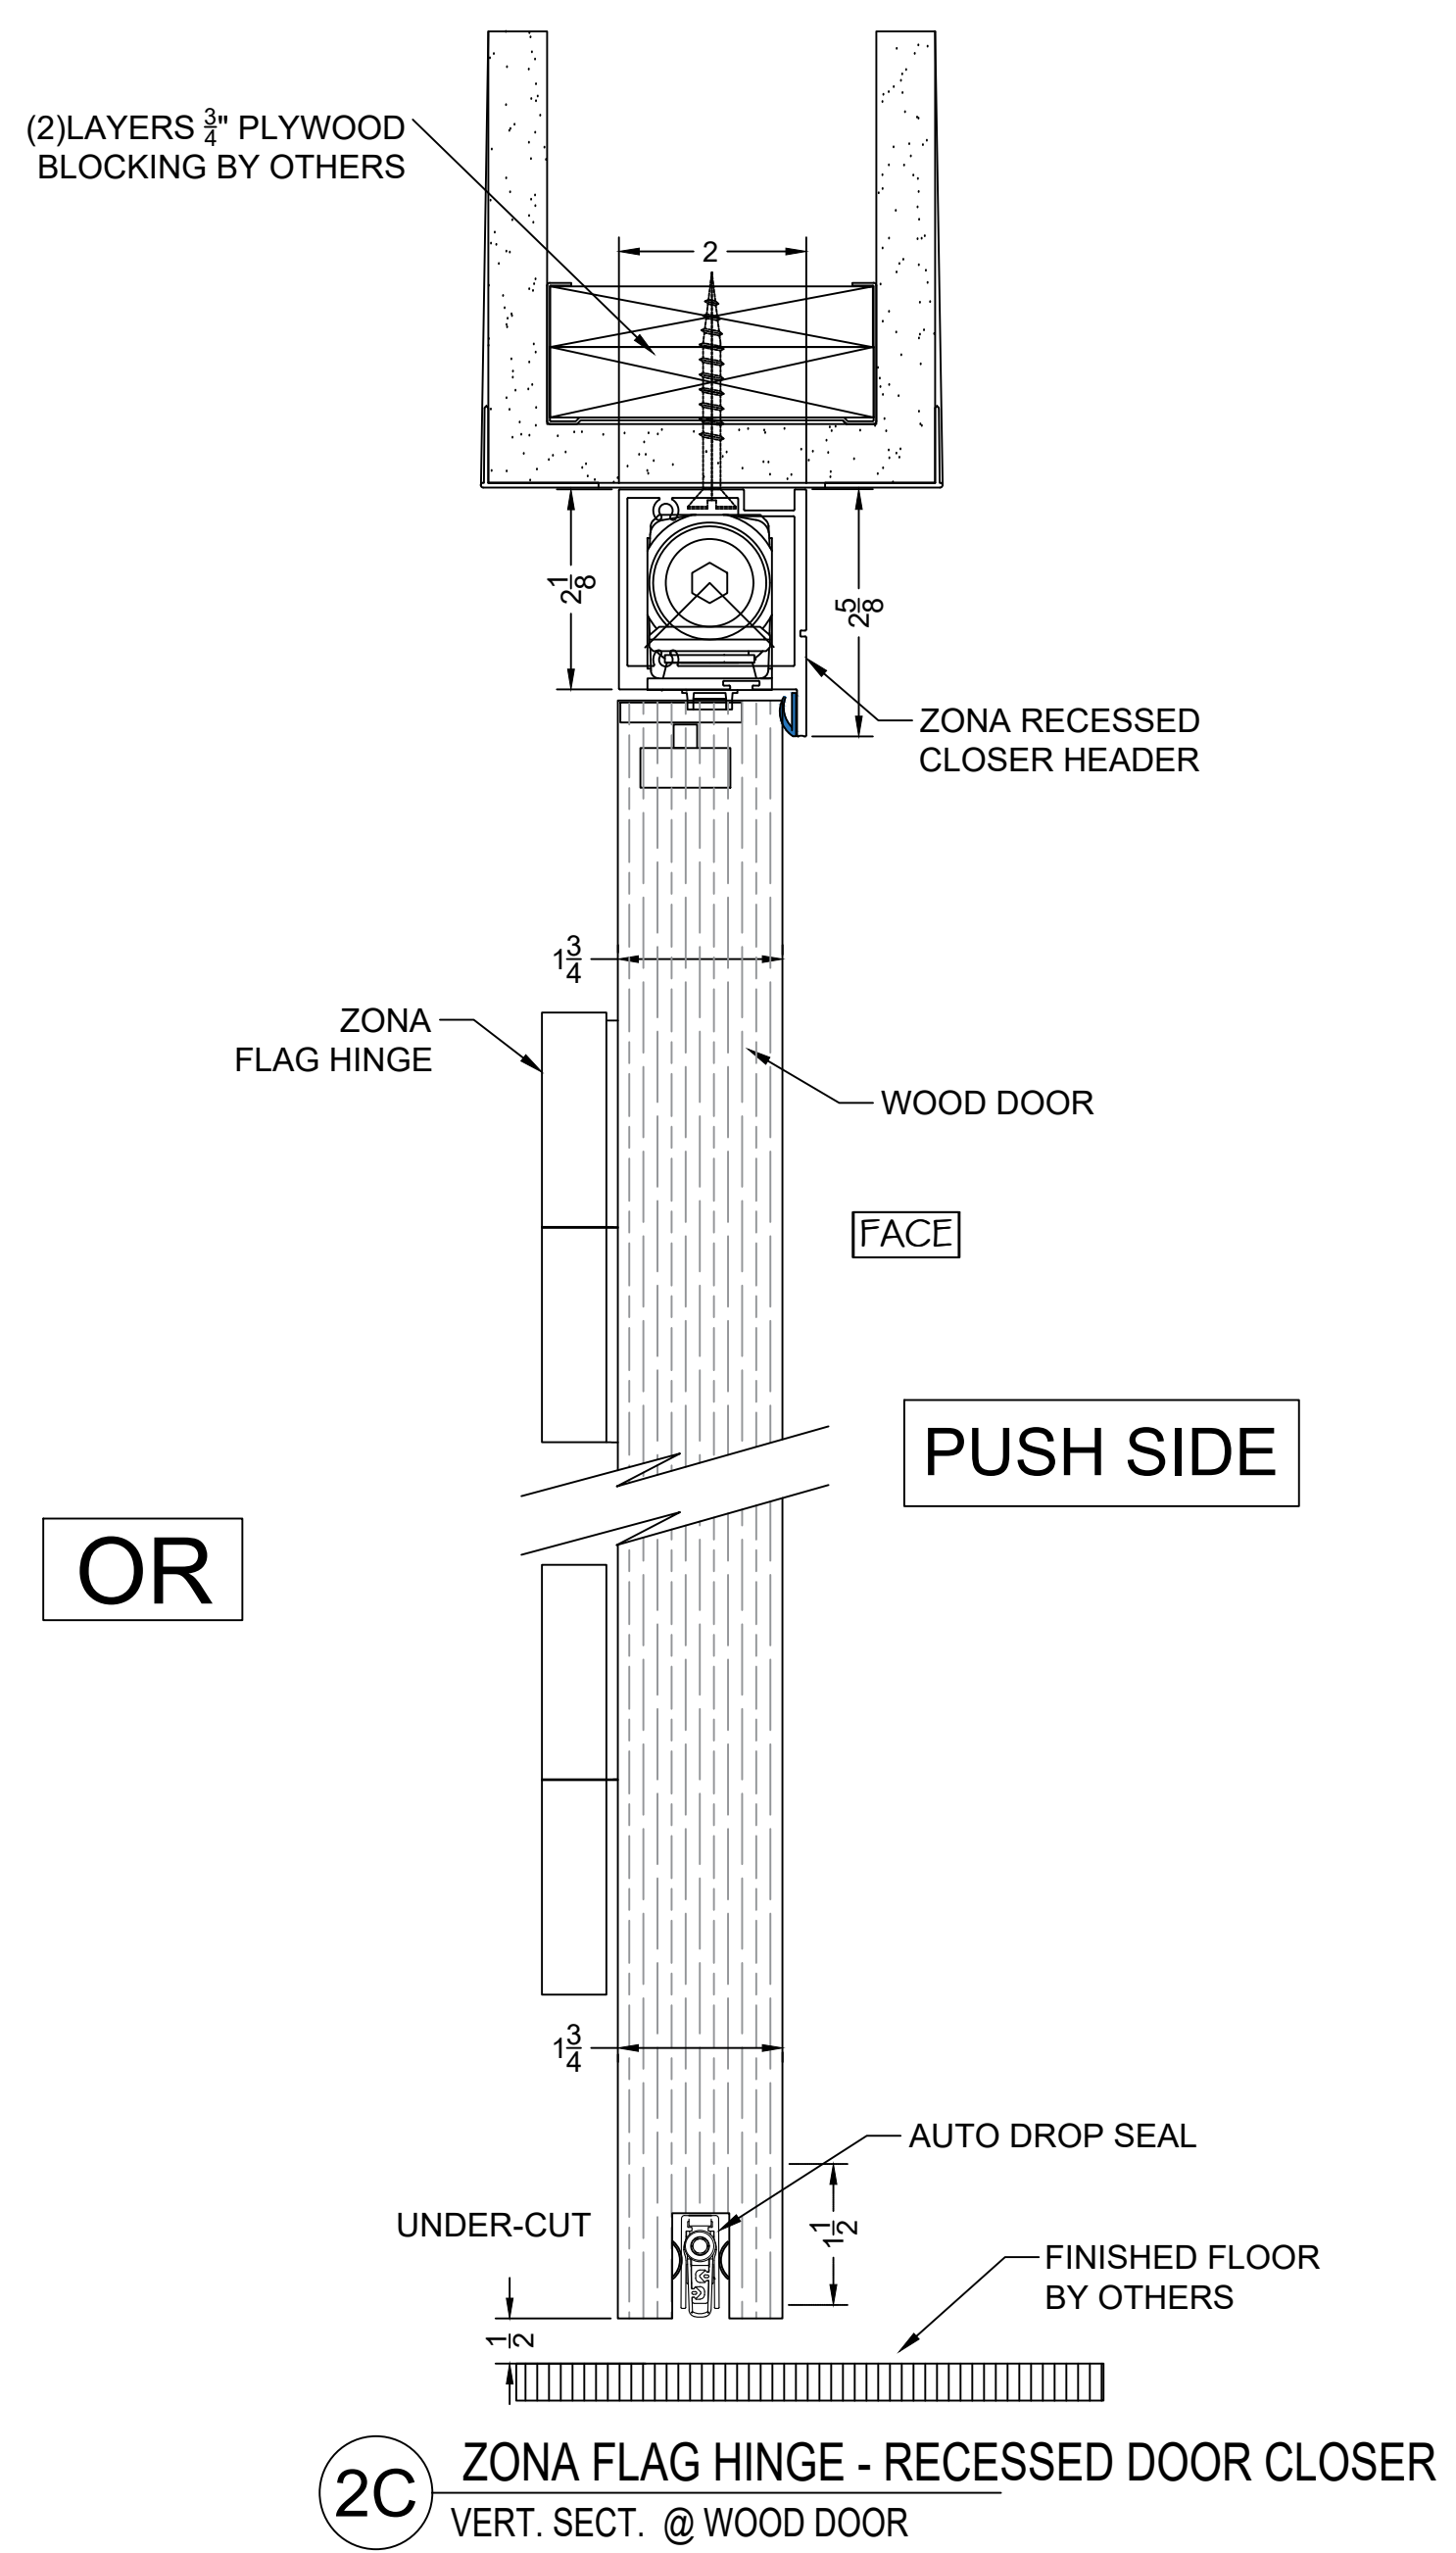

DESCRIPTION

DATE

REV

SINGLE GLAZED SYSTEMS