


ZONA 3

(49) STC


DRAWING NAME		FLOOR	
DOUBLE GLAZED SYSTEMS			
REV	DATE	DESCRIPTION	
1	09/00/23		
2			
3			
DATE		DRAWN	
SCALE			
DRAWN BY			
D.P			

49 STC

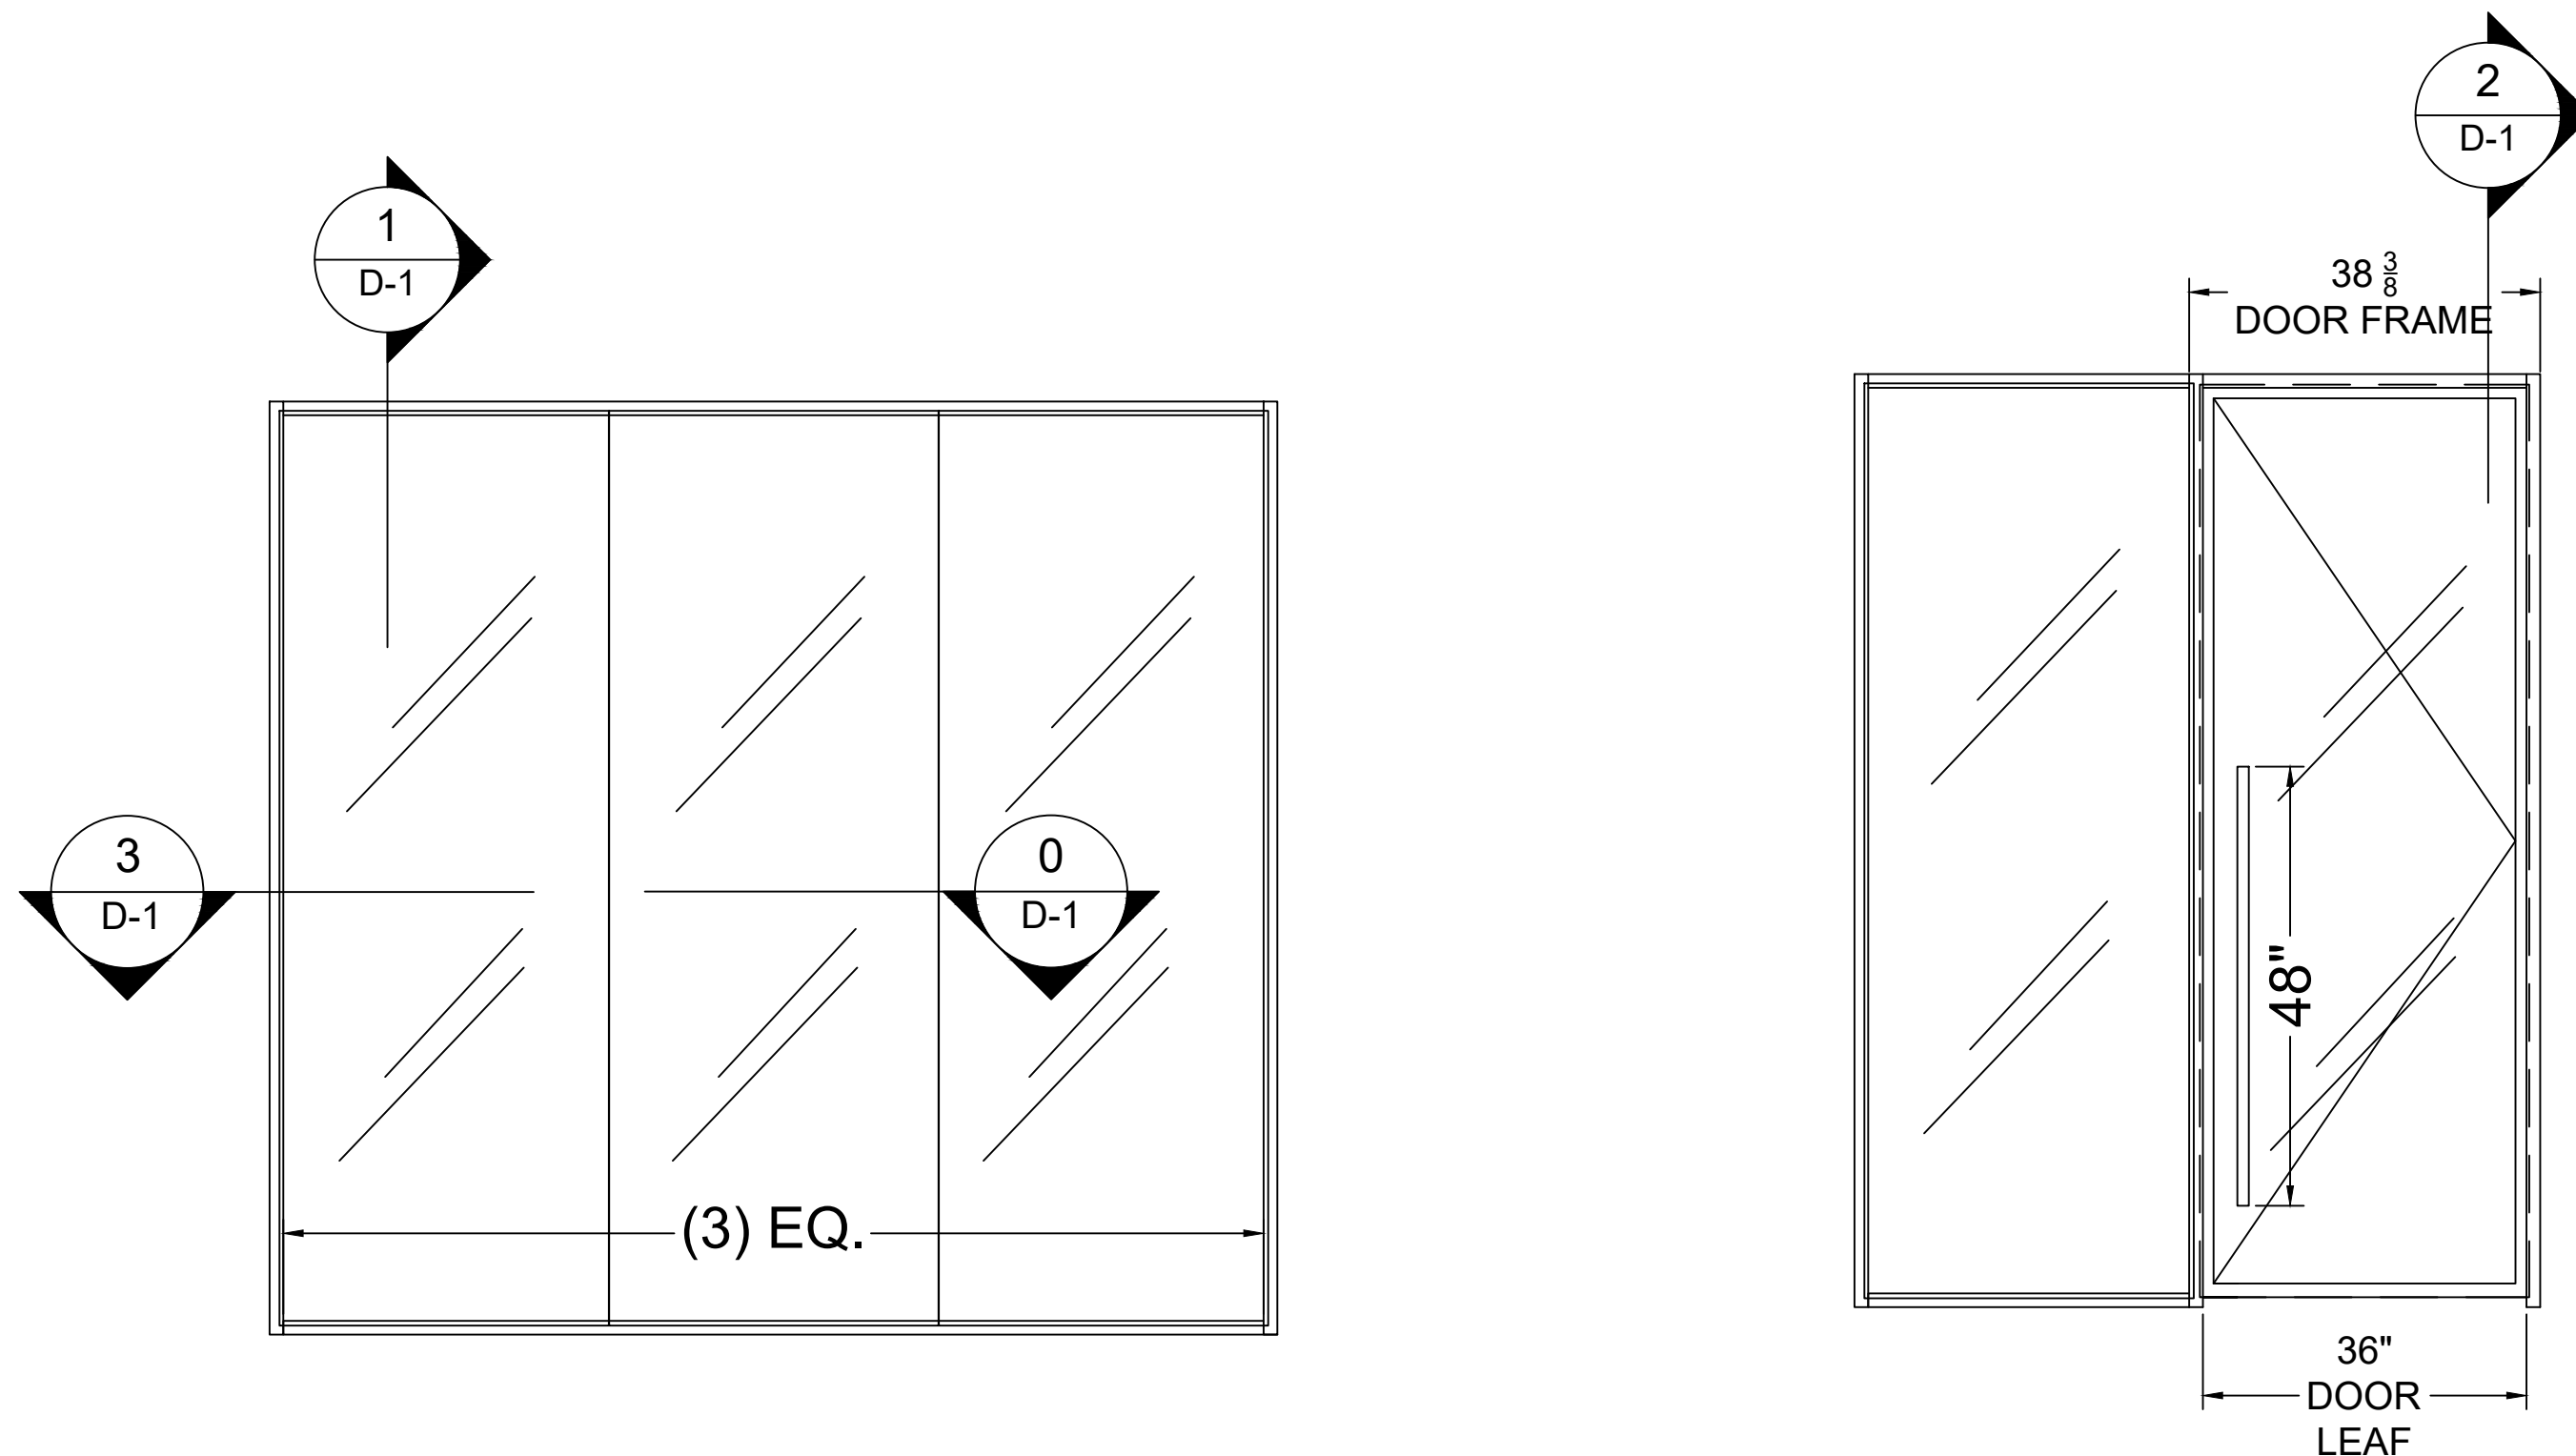


47 FIXED GLASS SYSTEM


47 DOOR WITH FIXED GLASS

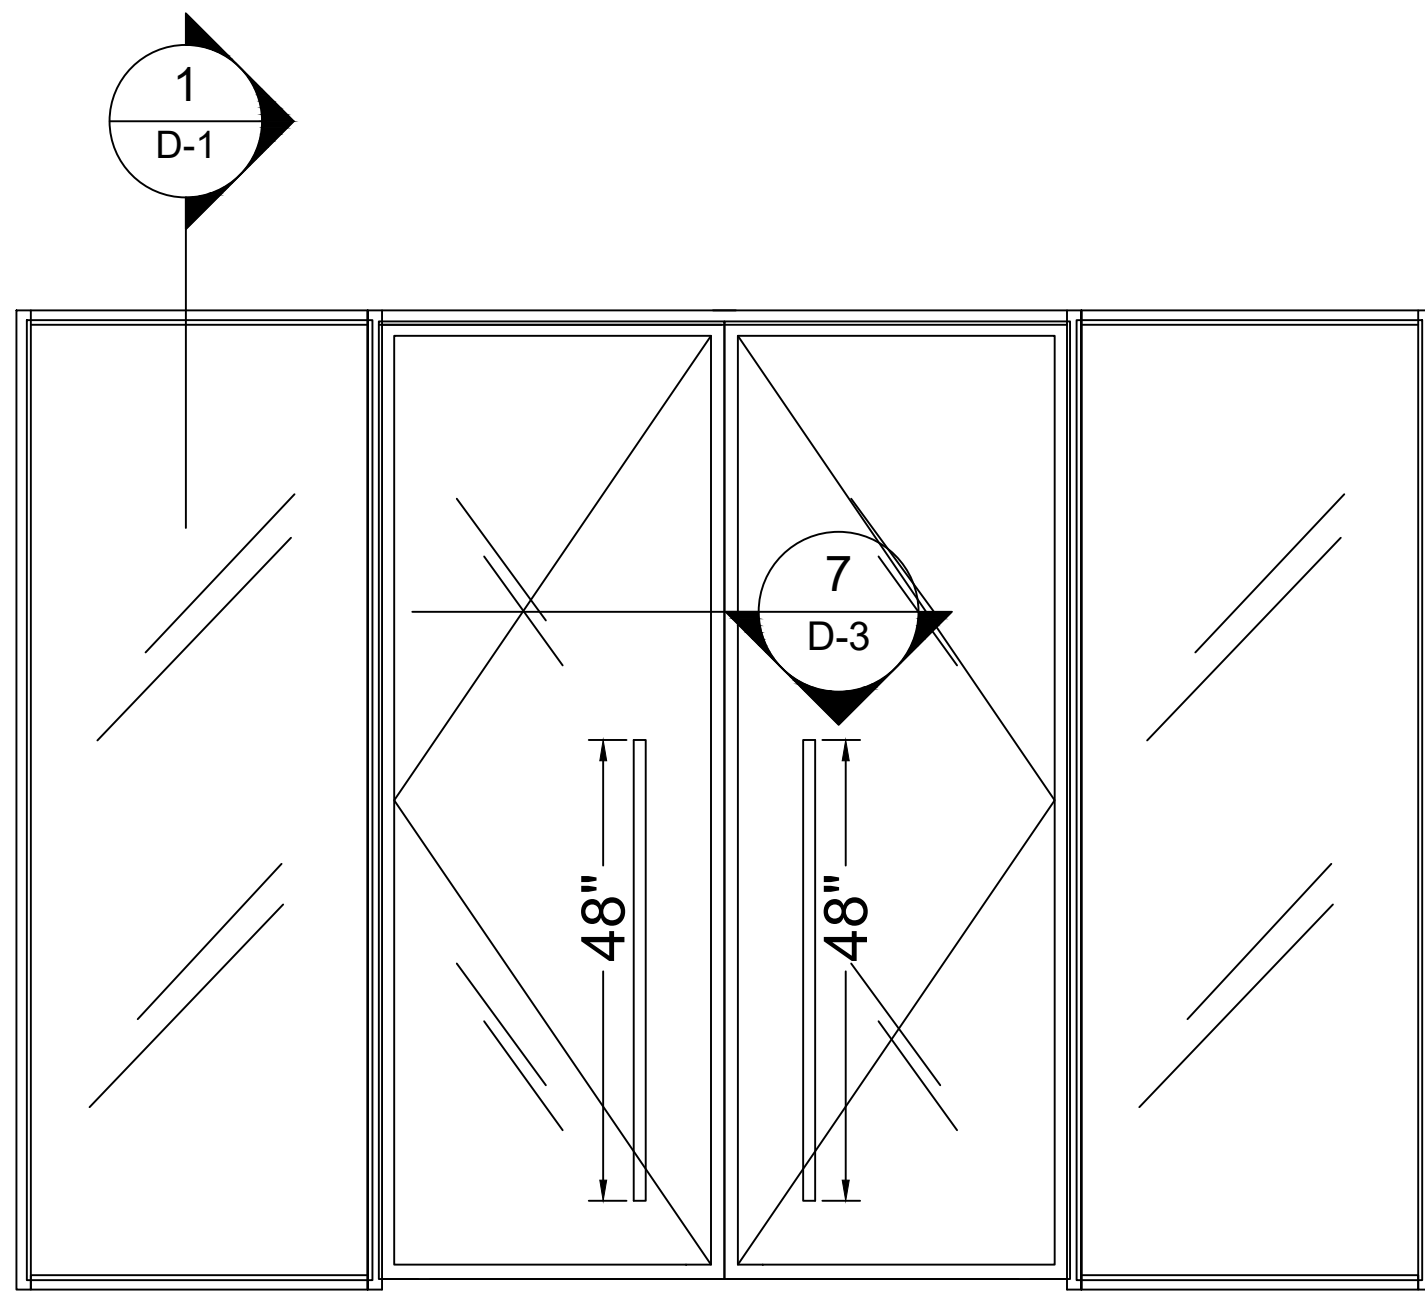


47 DOUBLE DOOR WITH FIXED GLASS EXAMPLE

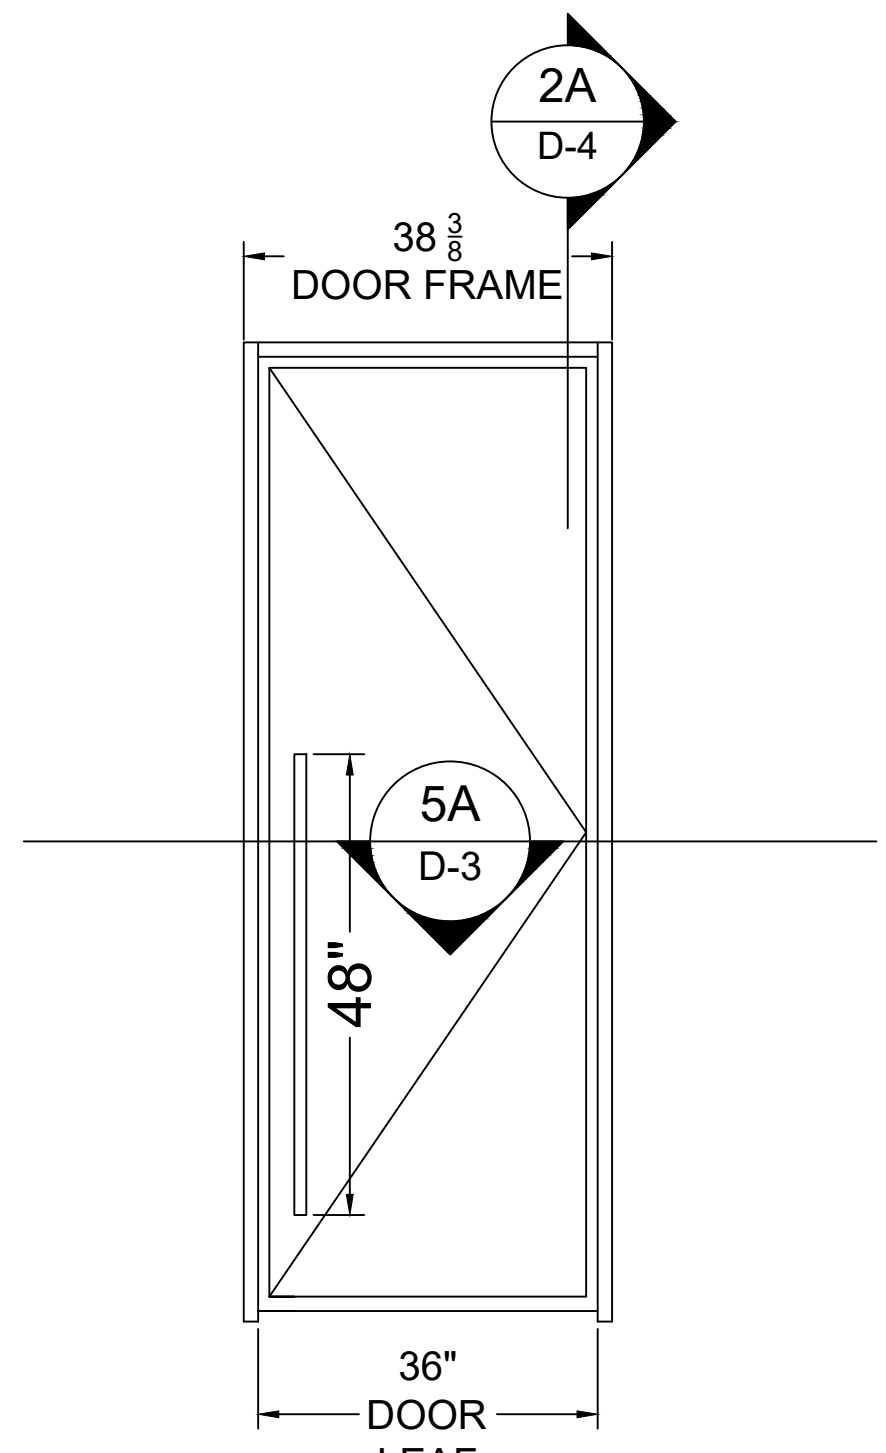


47 WOOD DOOR W PULL
EXAMPLE

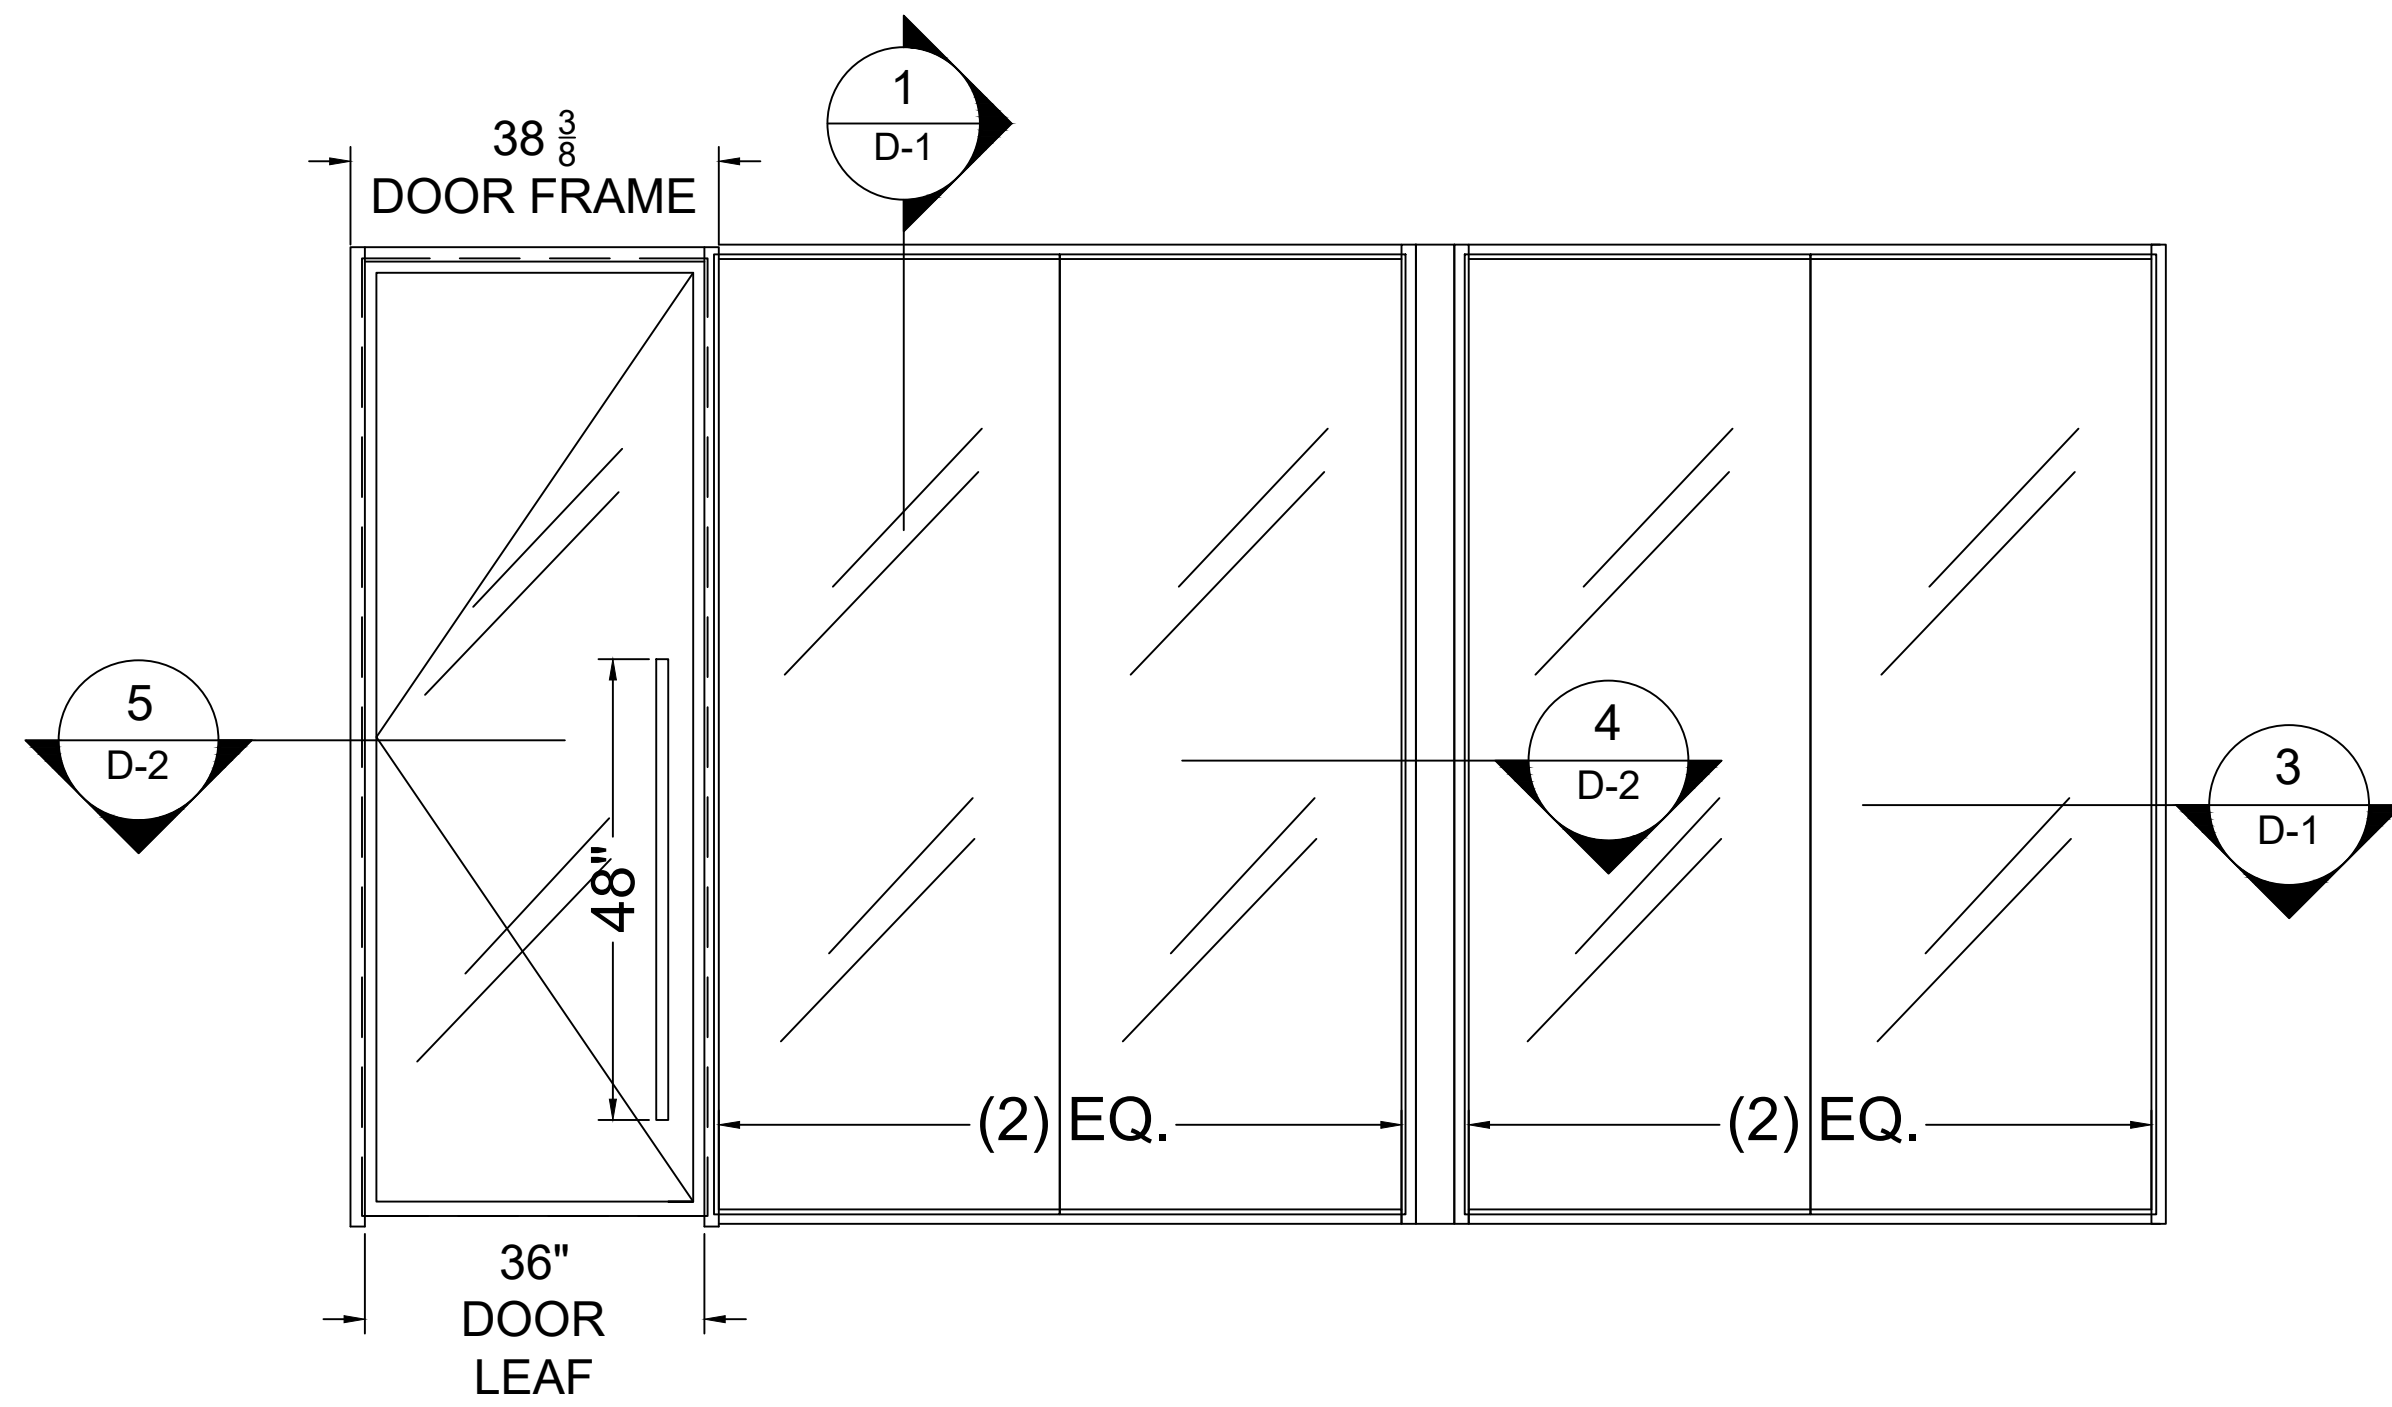

47 TYPICAL SYSTEM W/ DOOR STARTER AND DIVIDER

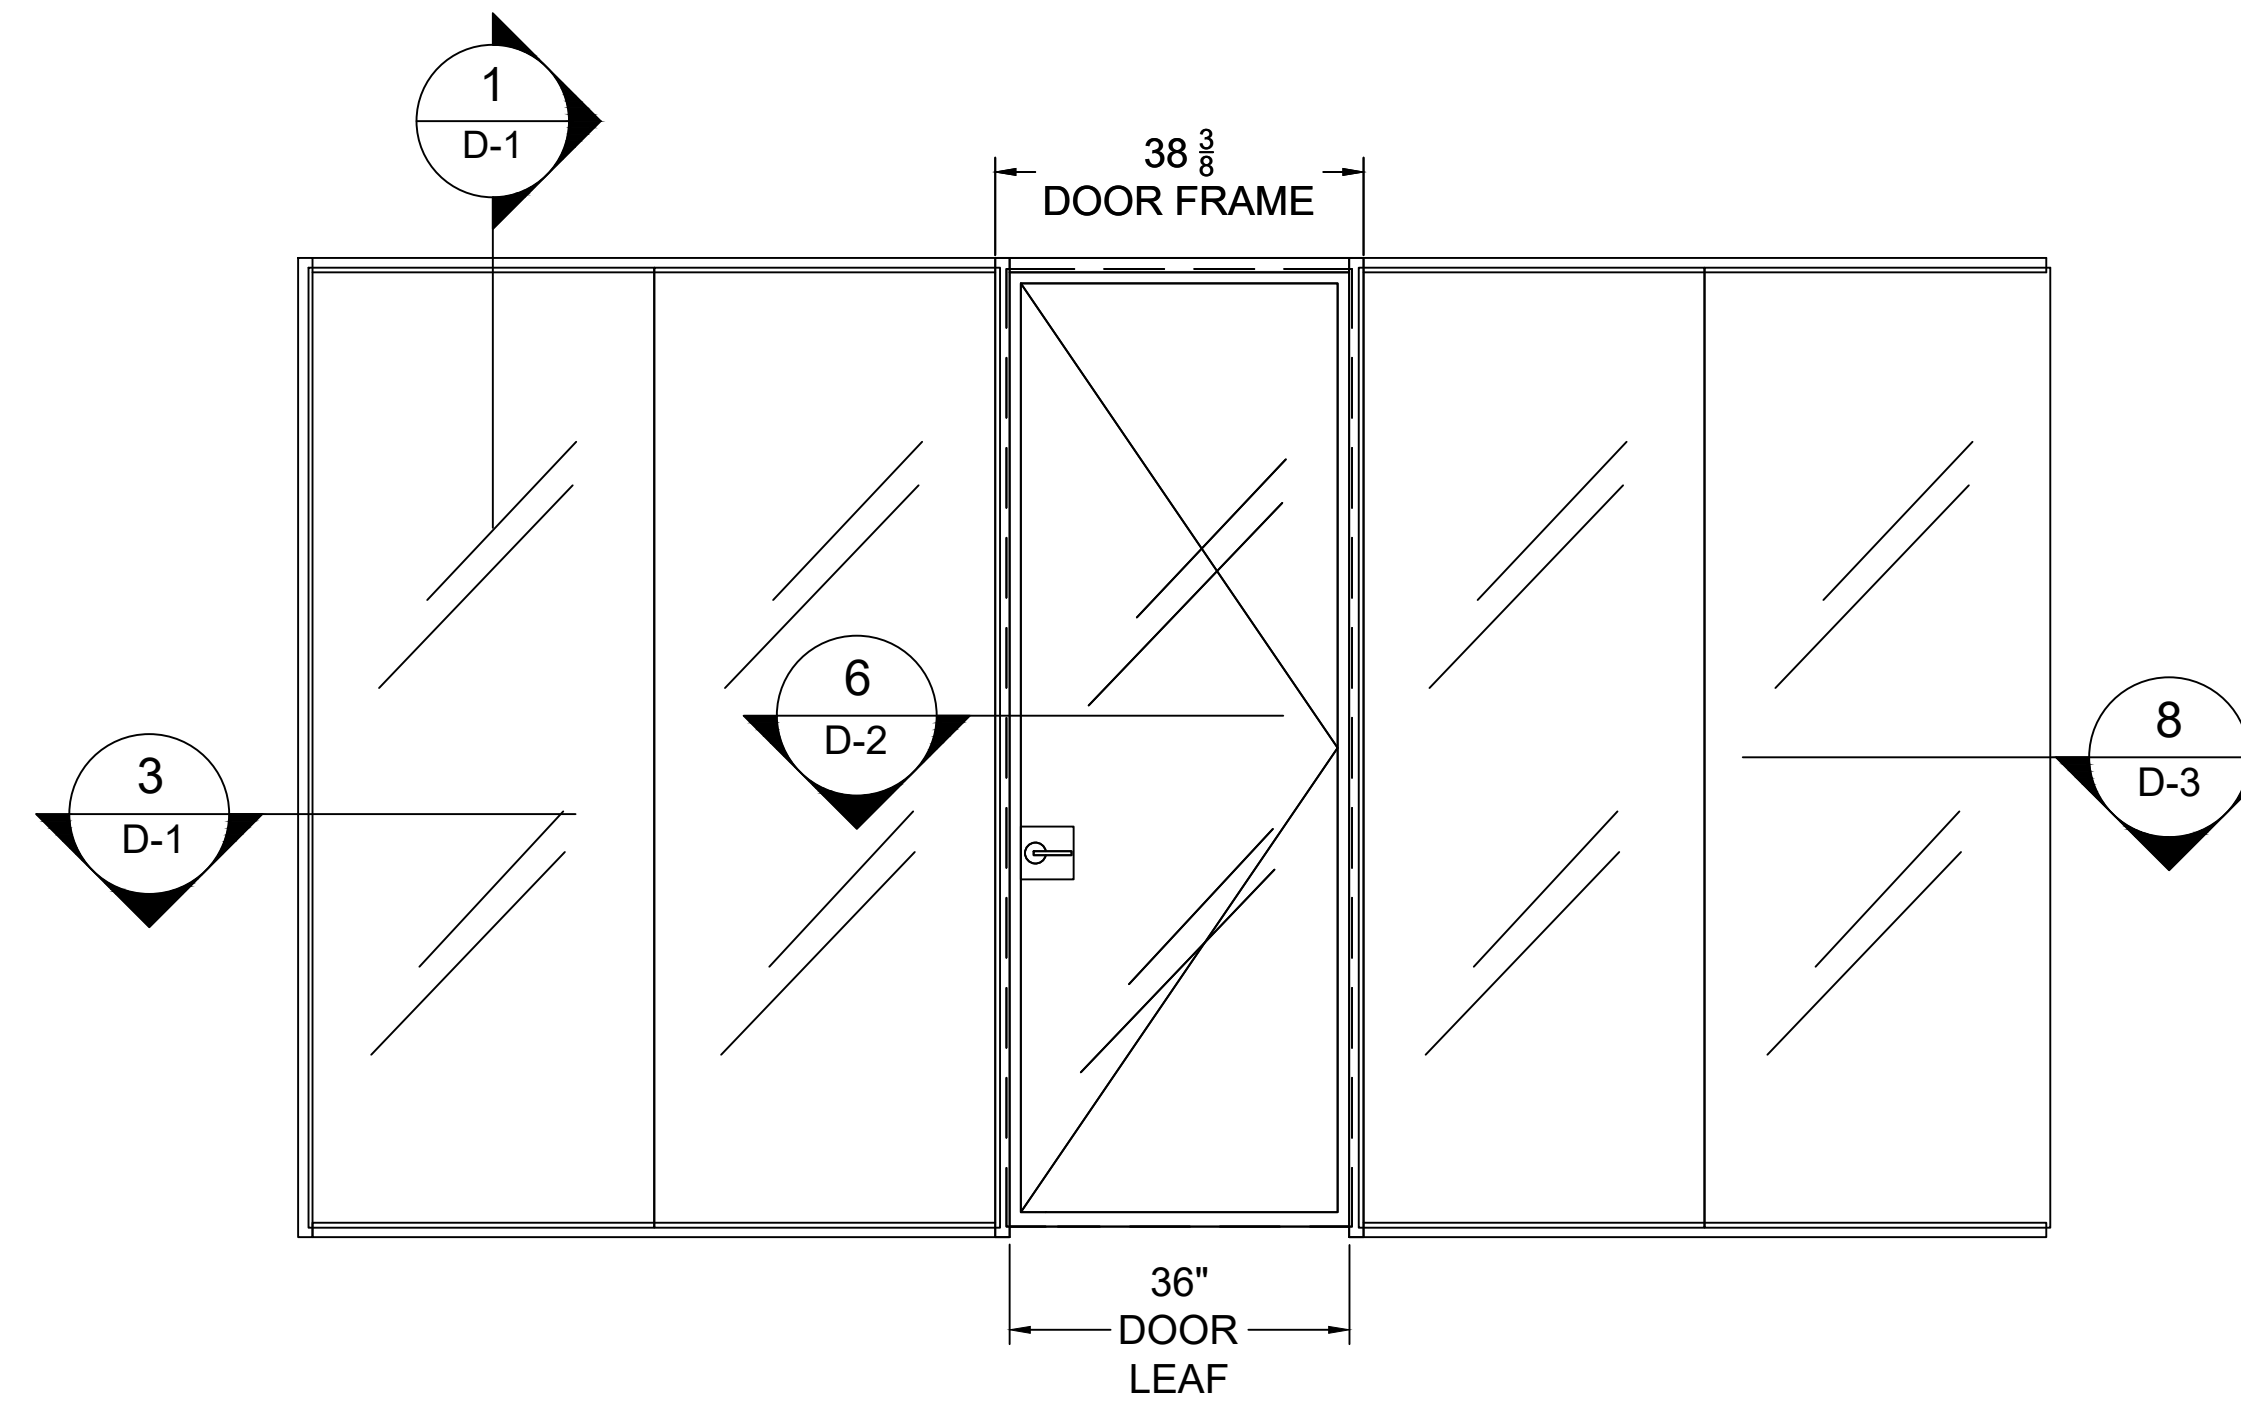

47 LEVER AND LOCKSET DOOR

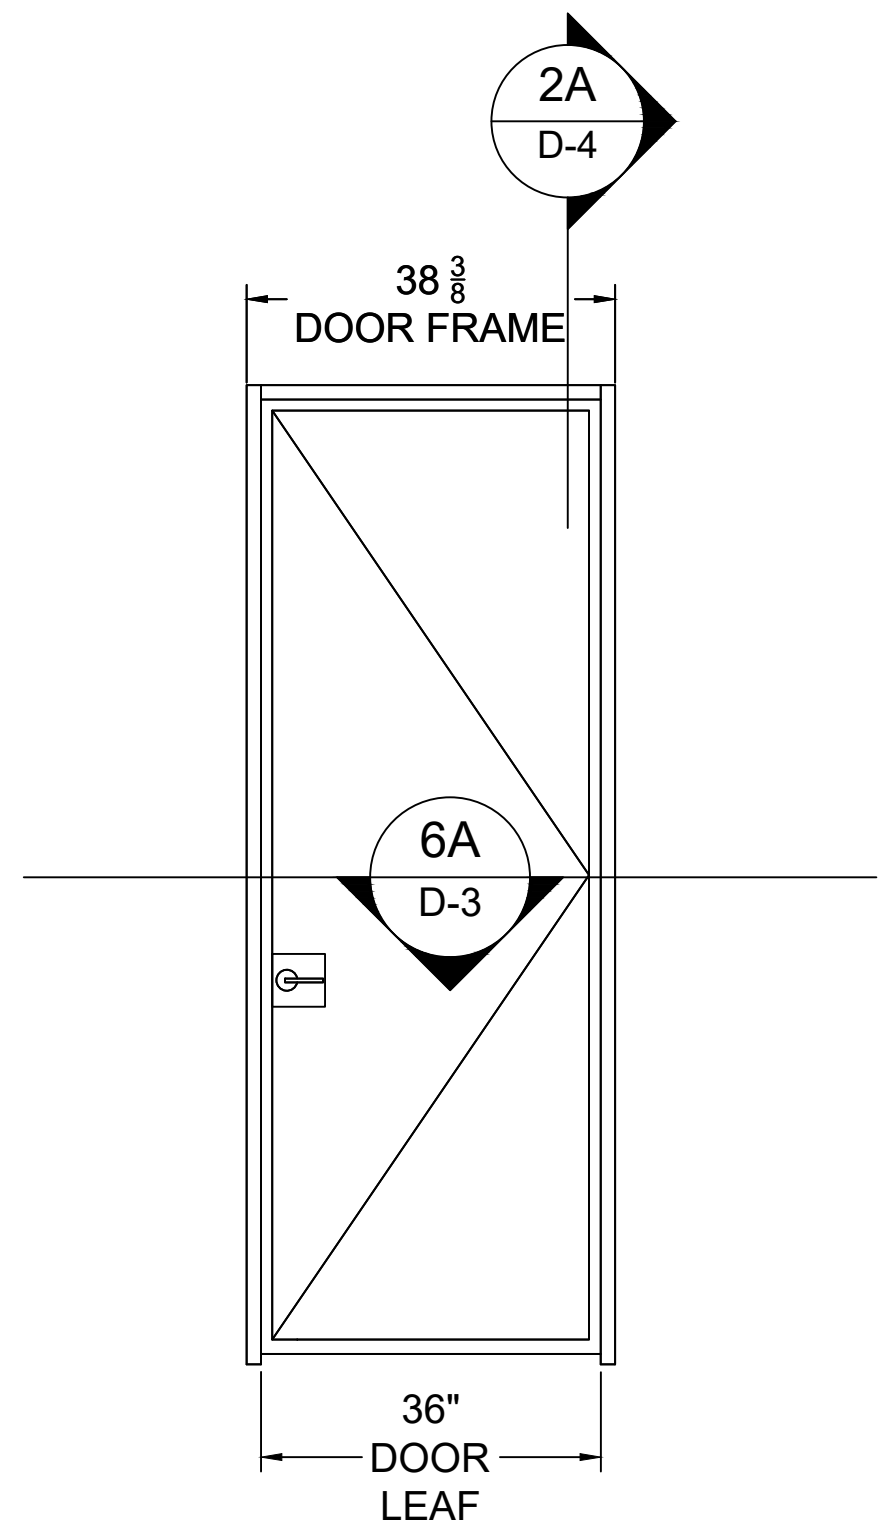


47 WOOD DOOR W LOCKSET


[illegible]

DOUBLE GLAZED SYSTEMS


DRAWING NAME	
ELEVATION	
DATE	DRAWING NUMBER
SCALE	E-1
1:20	
DRAWN BY	
D.P.	1 OF 5

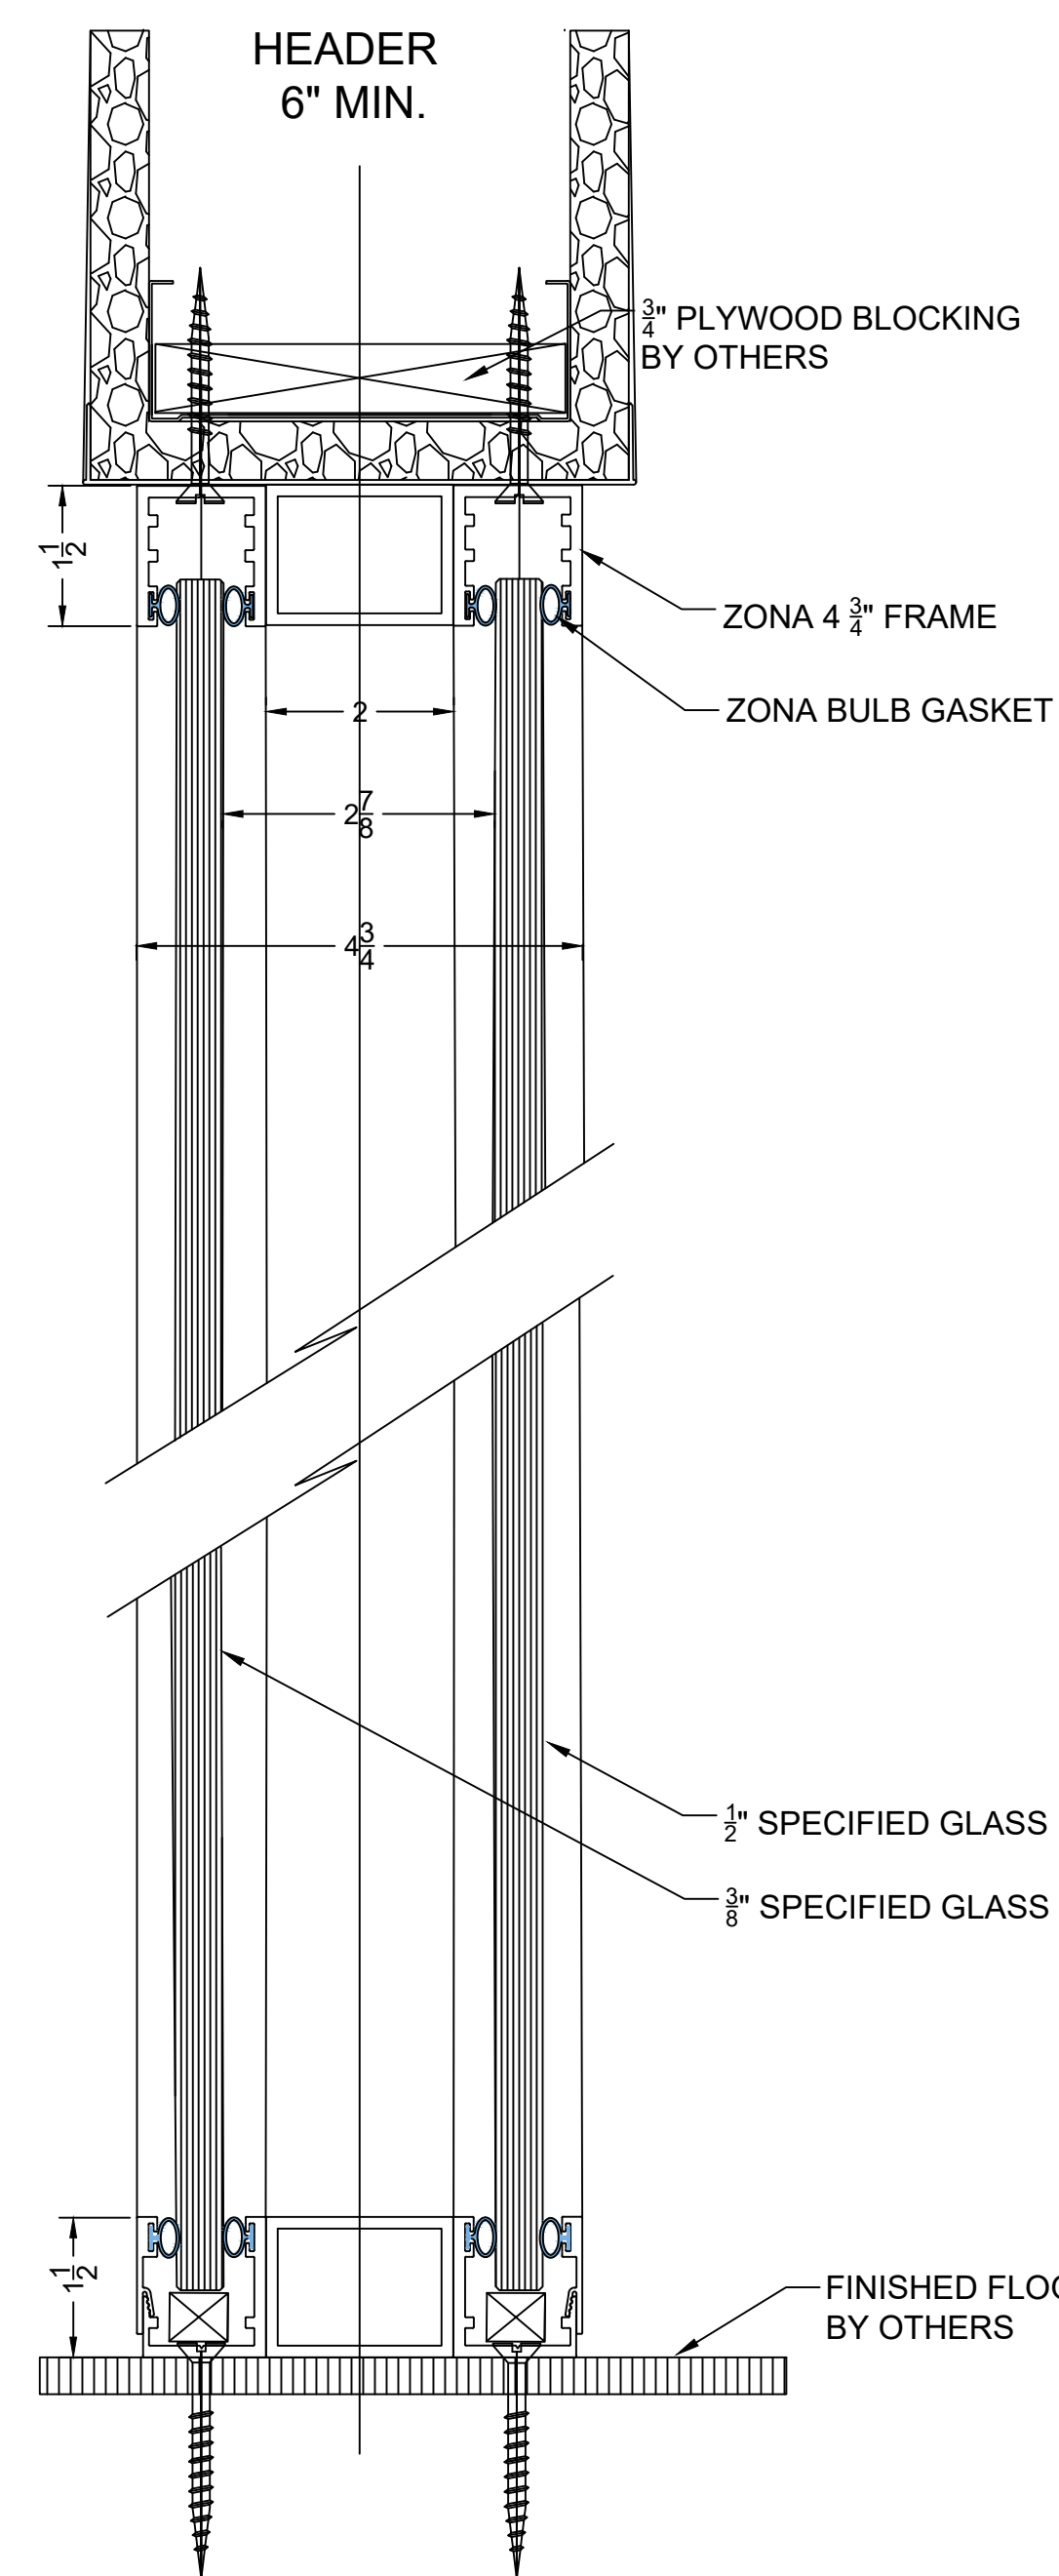


1 MAX. STC = 49
VERT. SECT @ ZONA DBL GLZD FIXED PANEL

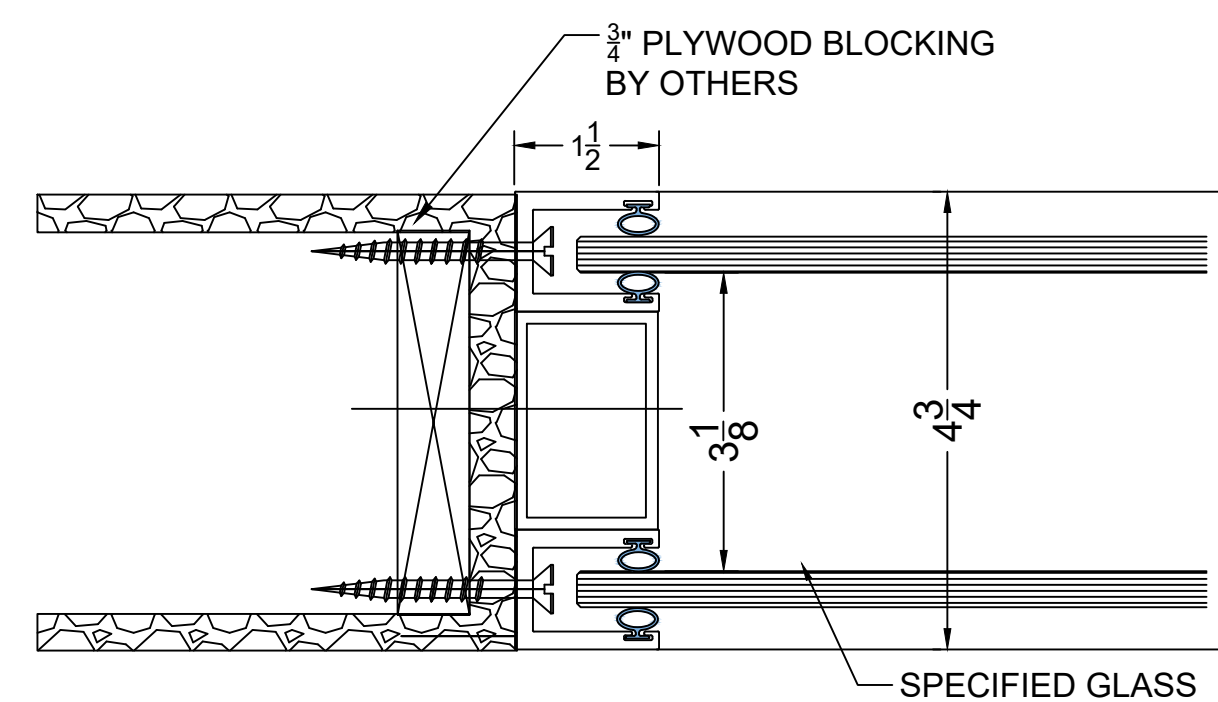


3 SECTION @ FIXED PANEL @ WALL
49 STC

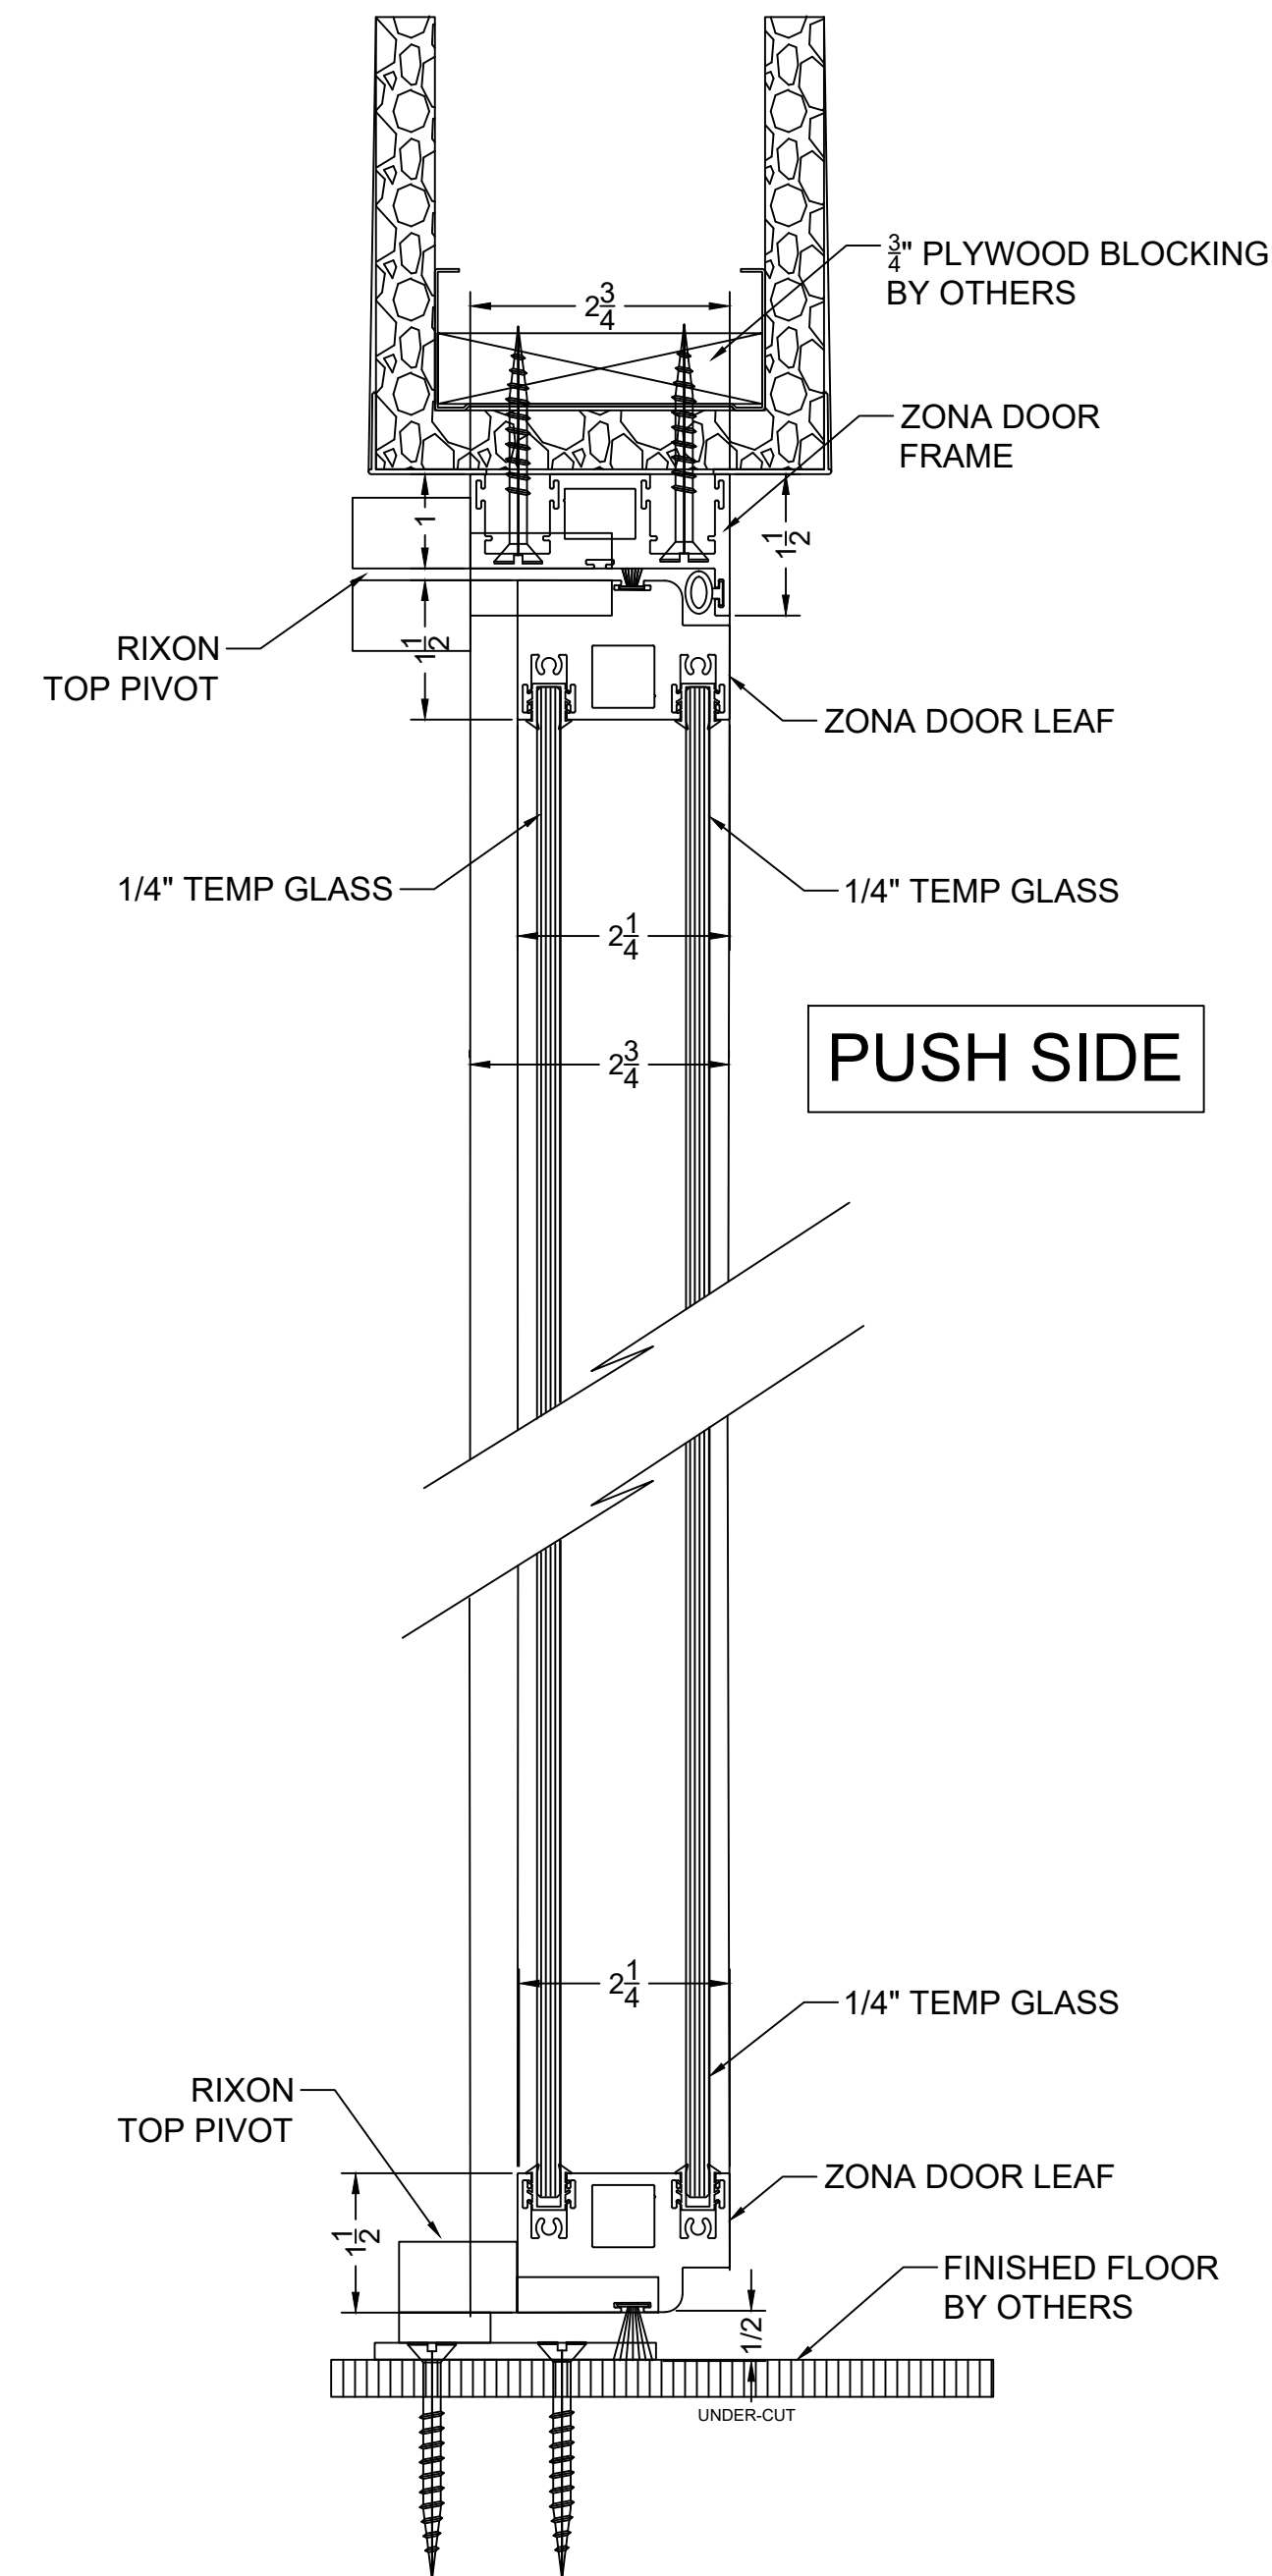

2 RIXON PIVOT HINGE- FREE-SWING DOOR
VERT. SECT. @ DBL GLZD DOOR

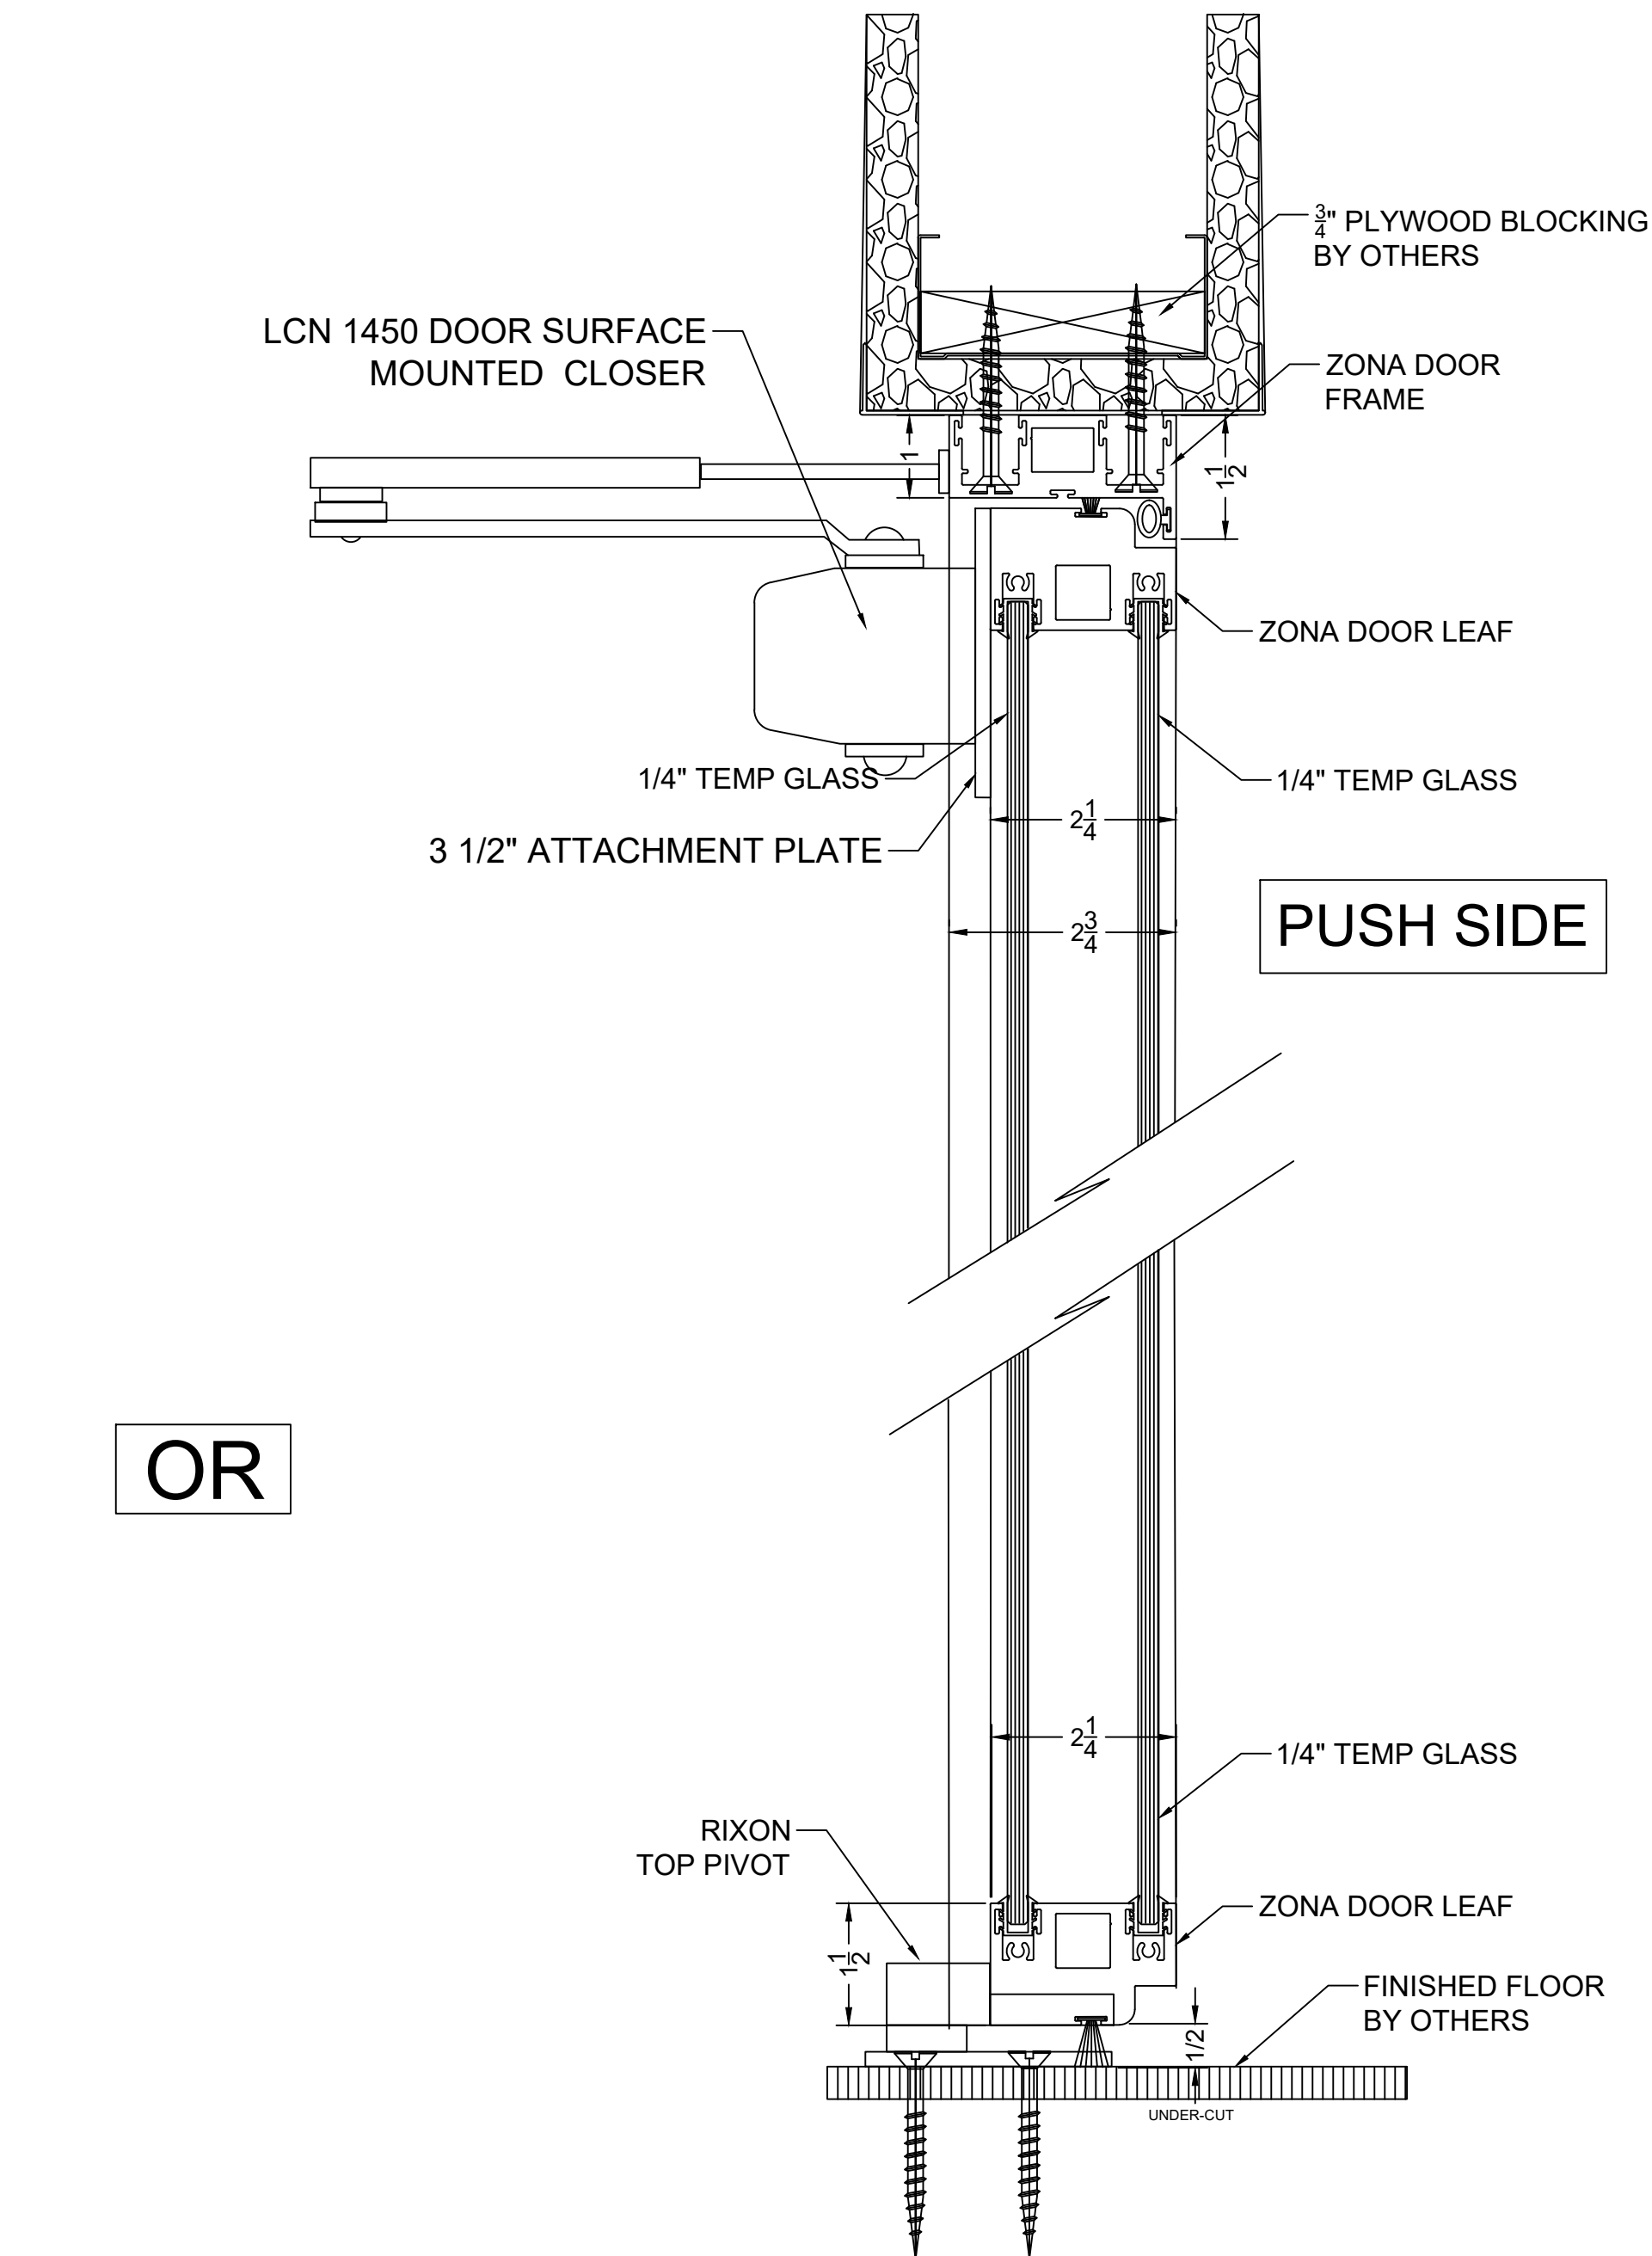


2 RIXON PIVOT HINGE- SURFACE MOUNTED CLOSER
VERT. SECT. @ DBL GLZD DOOR

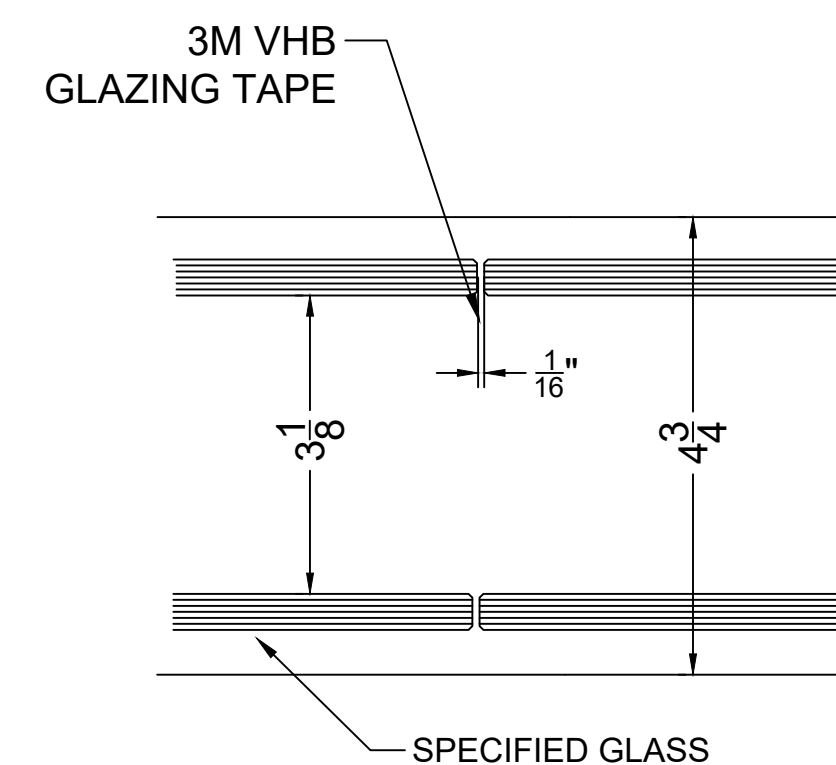


0 HORZ. SECT @ GLASS JOINT
49 STC


49 STC

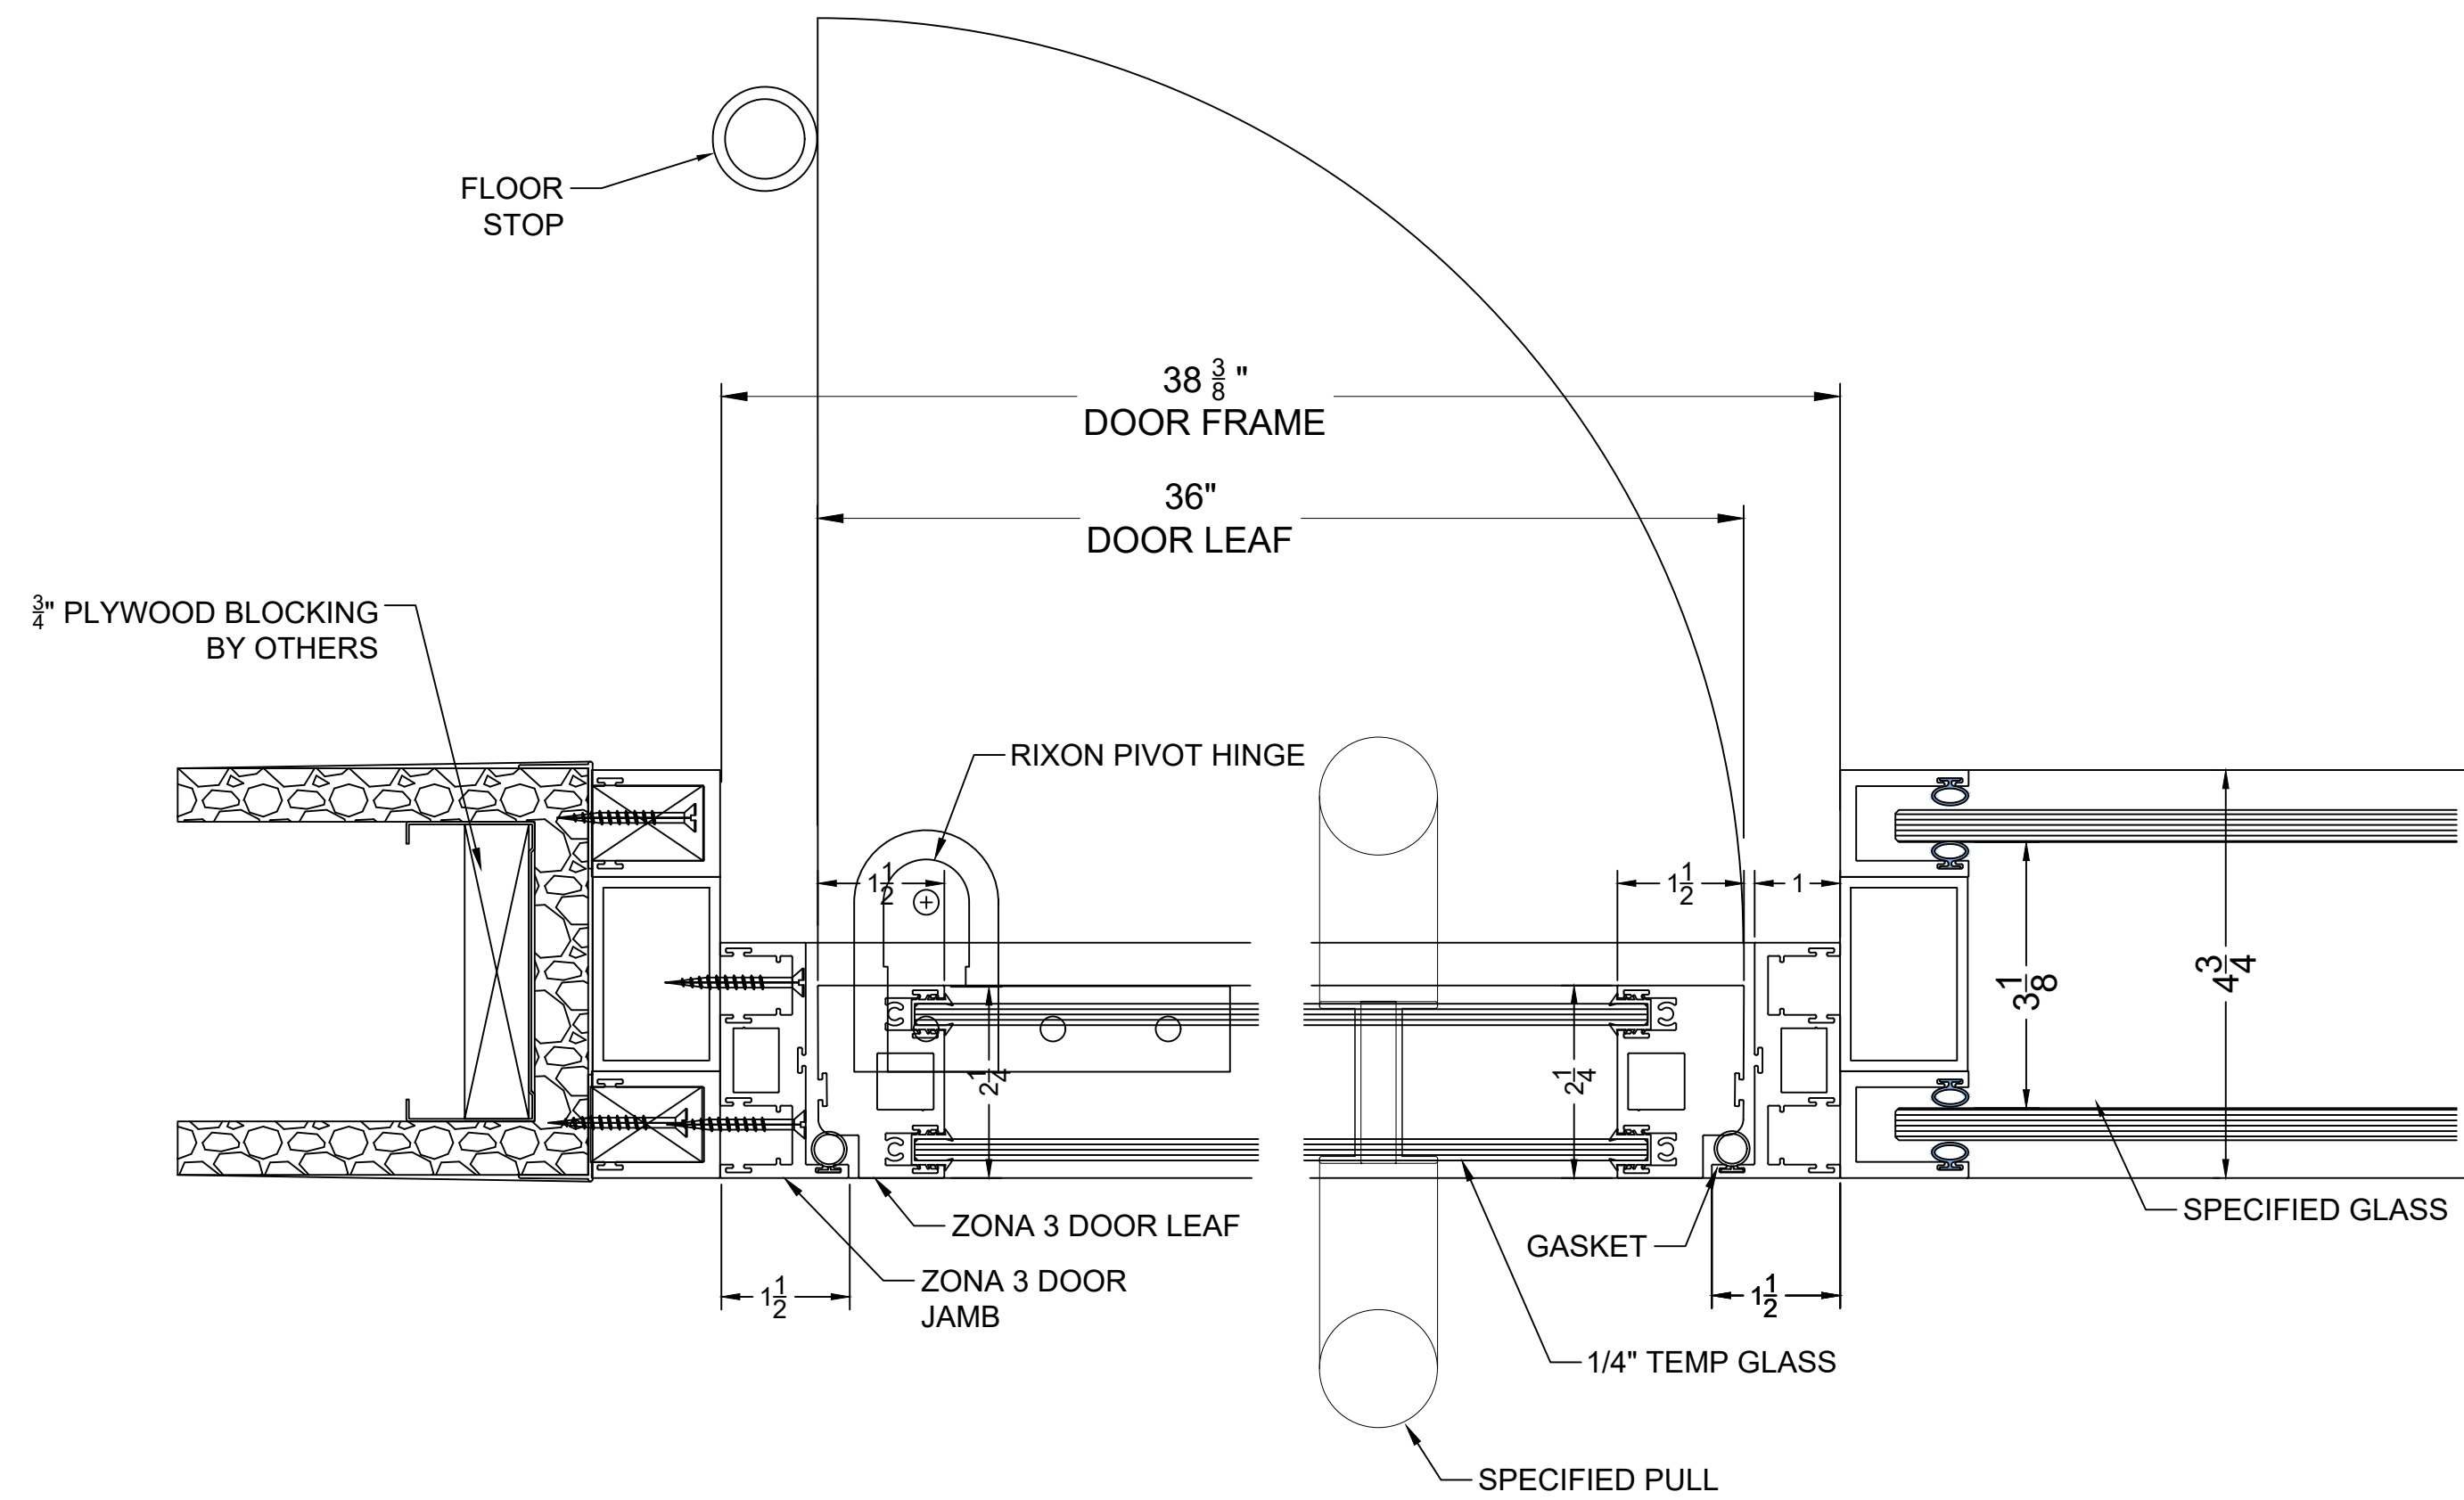

5 DOOR @ NIB WALL
HORZ. SECT. @ DBL GLZD DOOR W/PULL 49 STC

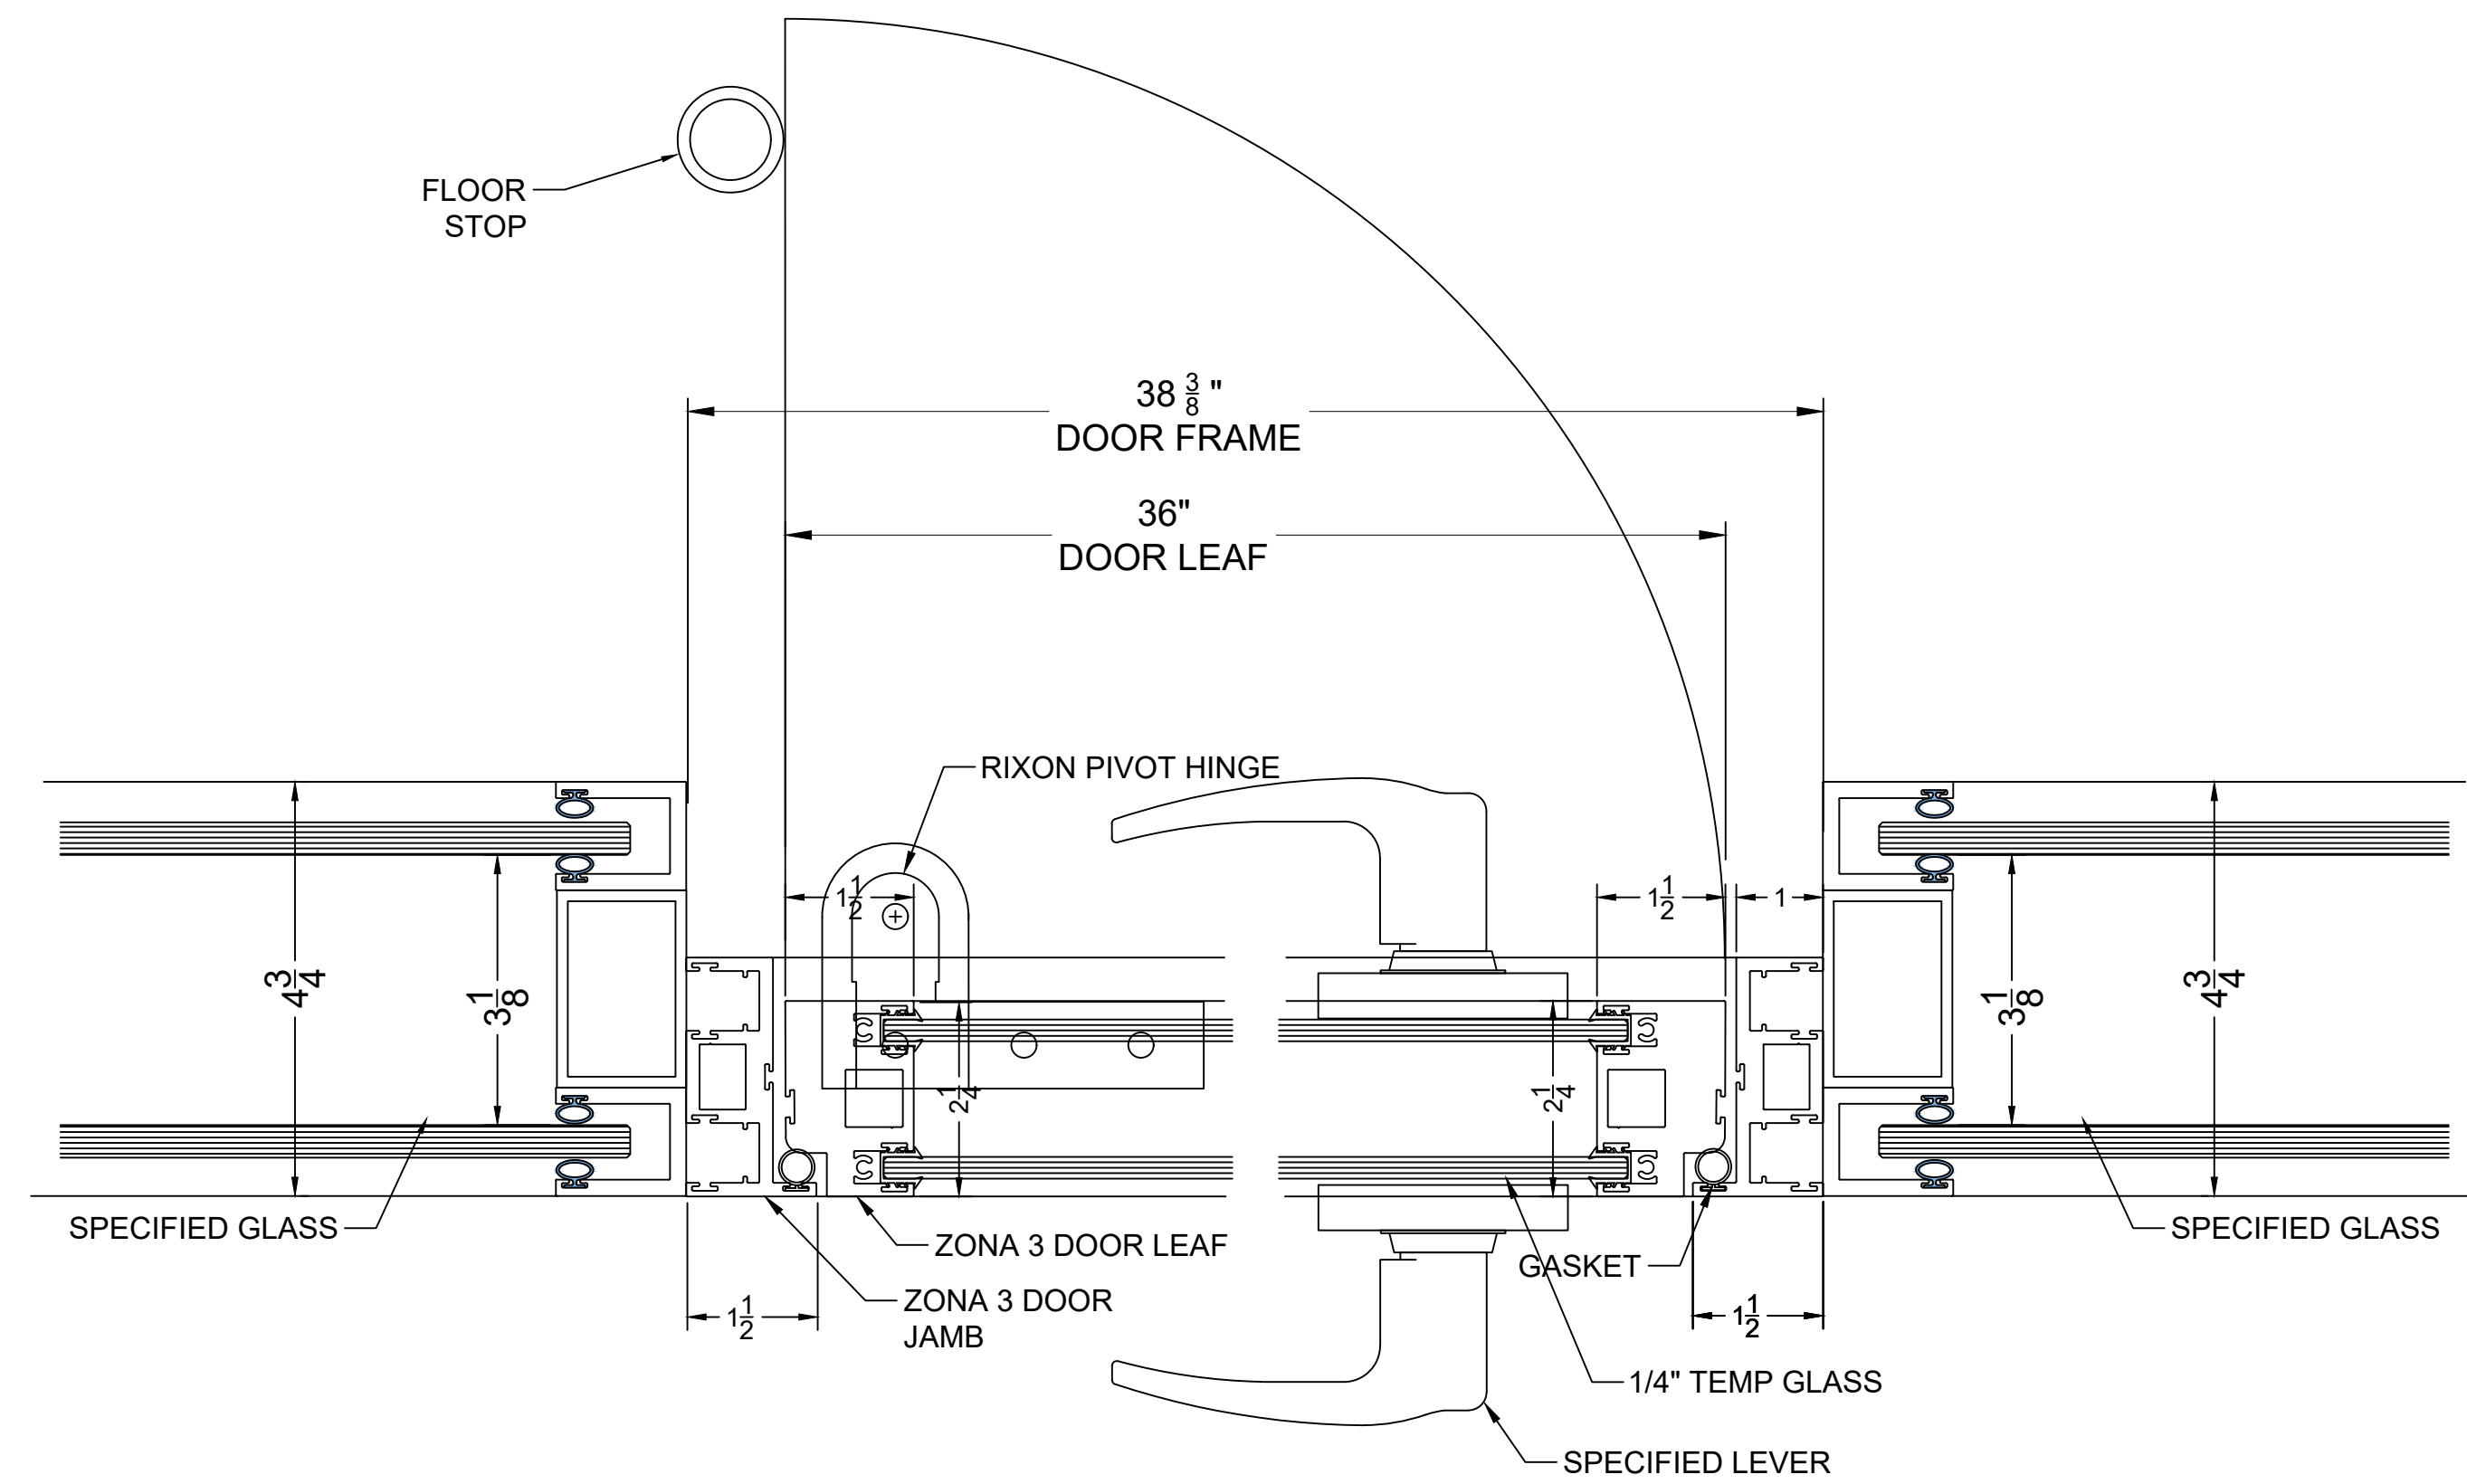


6 DOOR BTW FIXED GLASS SIDE LITES
HORZ. SECT. @DBL GLZD DOOR W/LOCKSET 49 STC

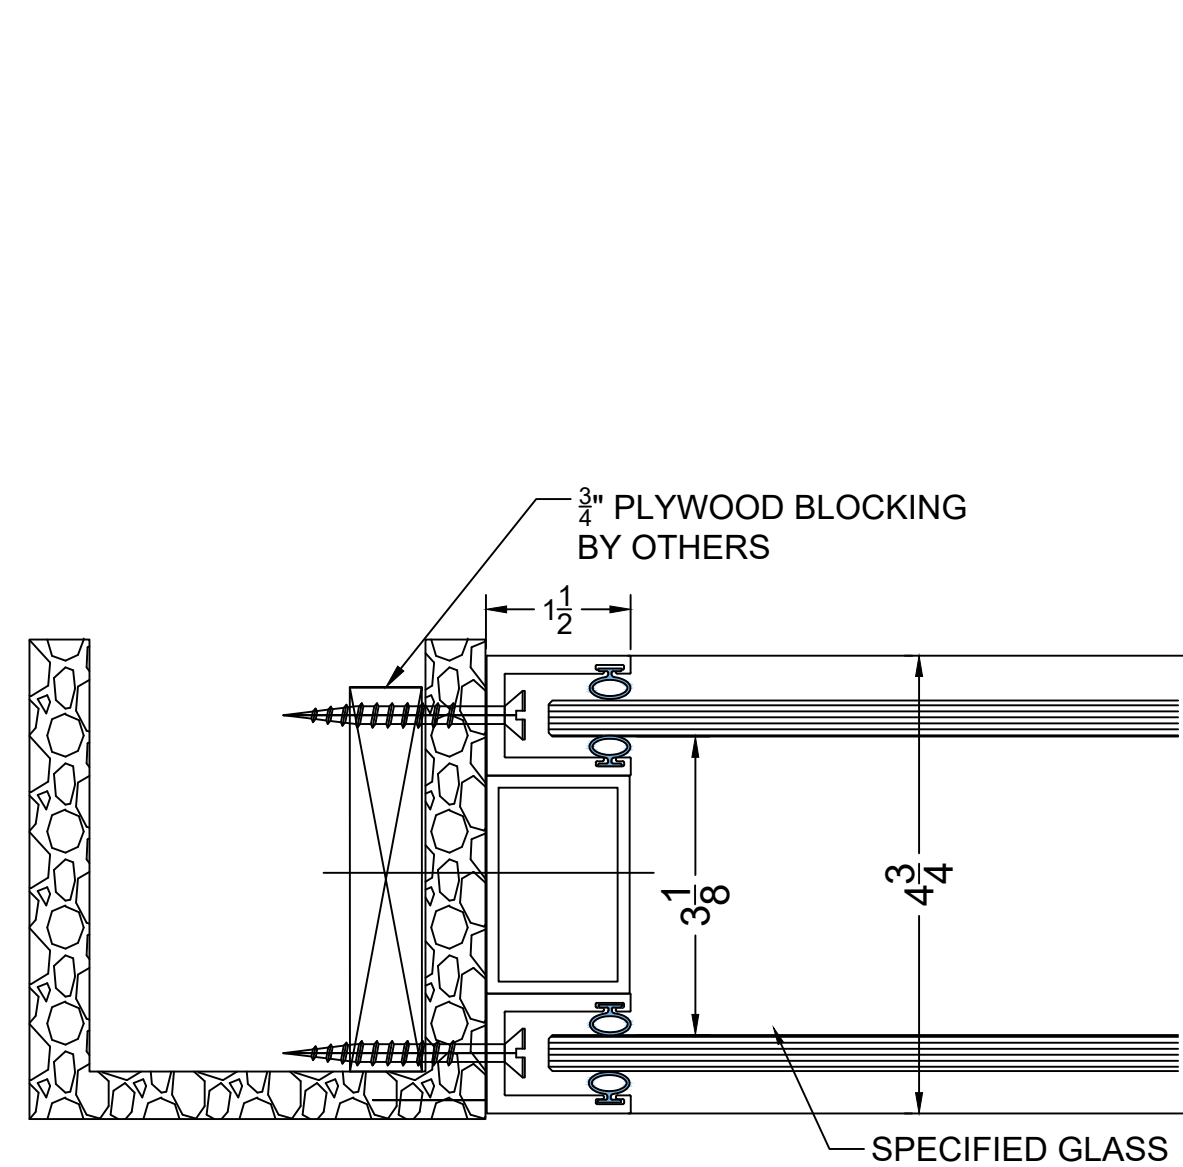


4 SECTION @ FIXED PANEL @ DIVIDER WALL
49 STC

OR

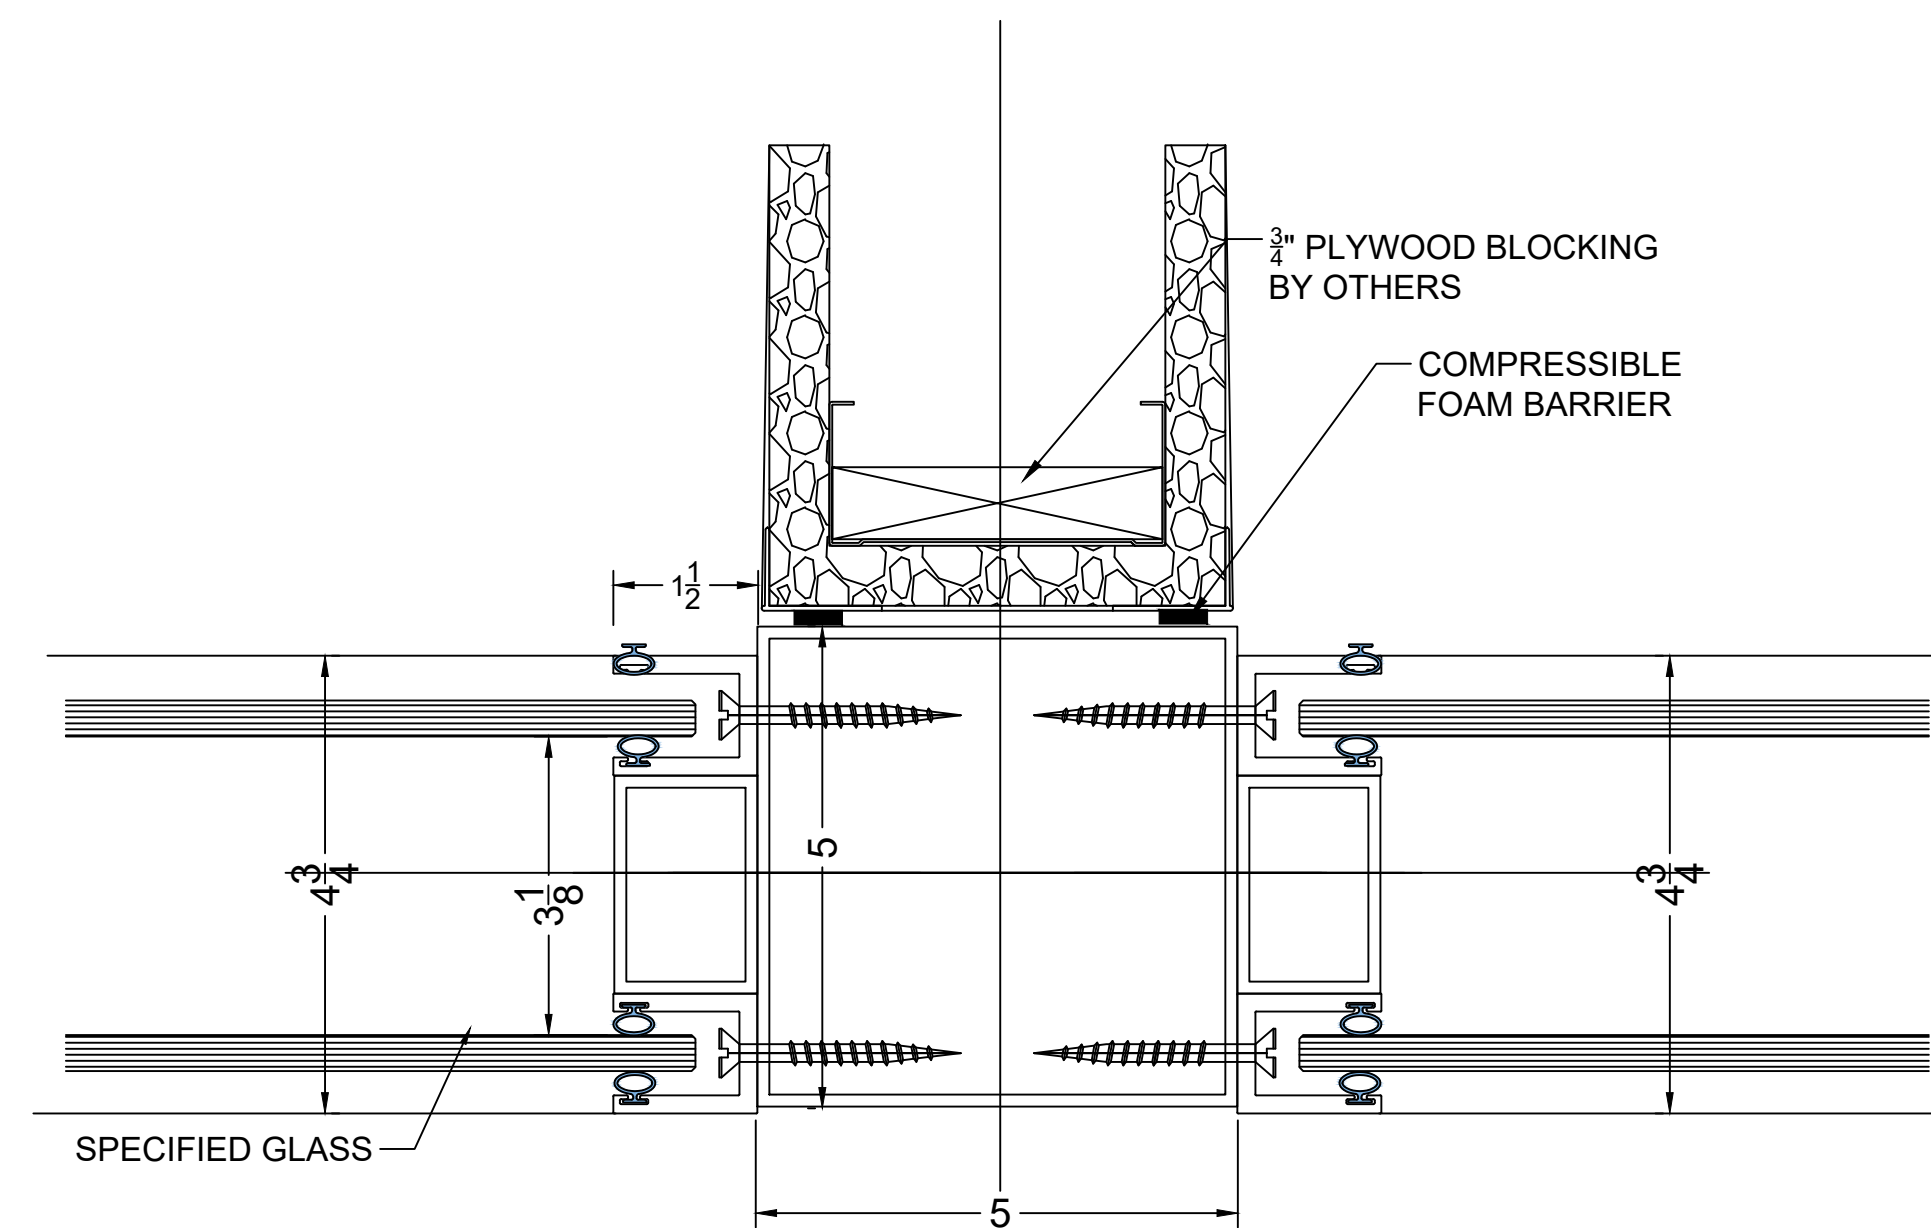

4 HORZ. SECT @ DIVIDER WALL
WITH FLY-BY POST 49 STC

OR

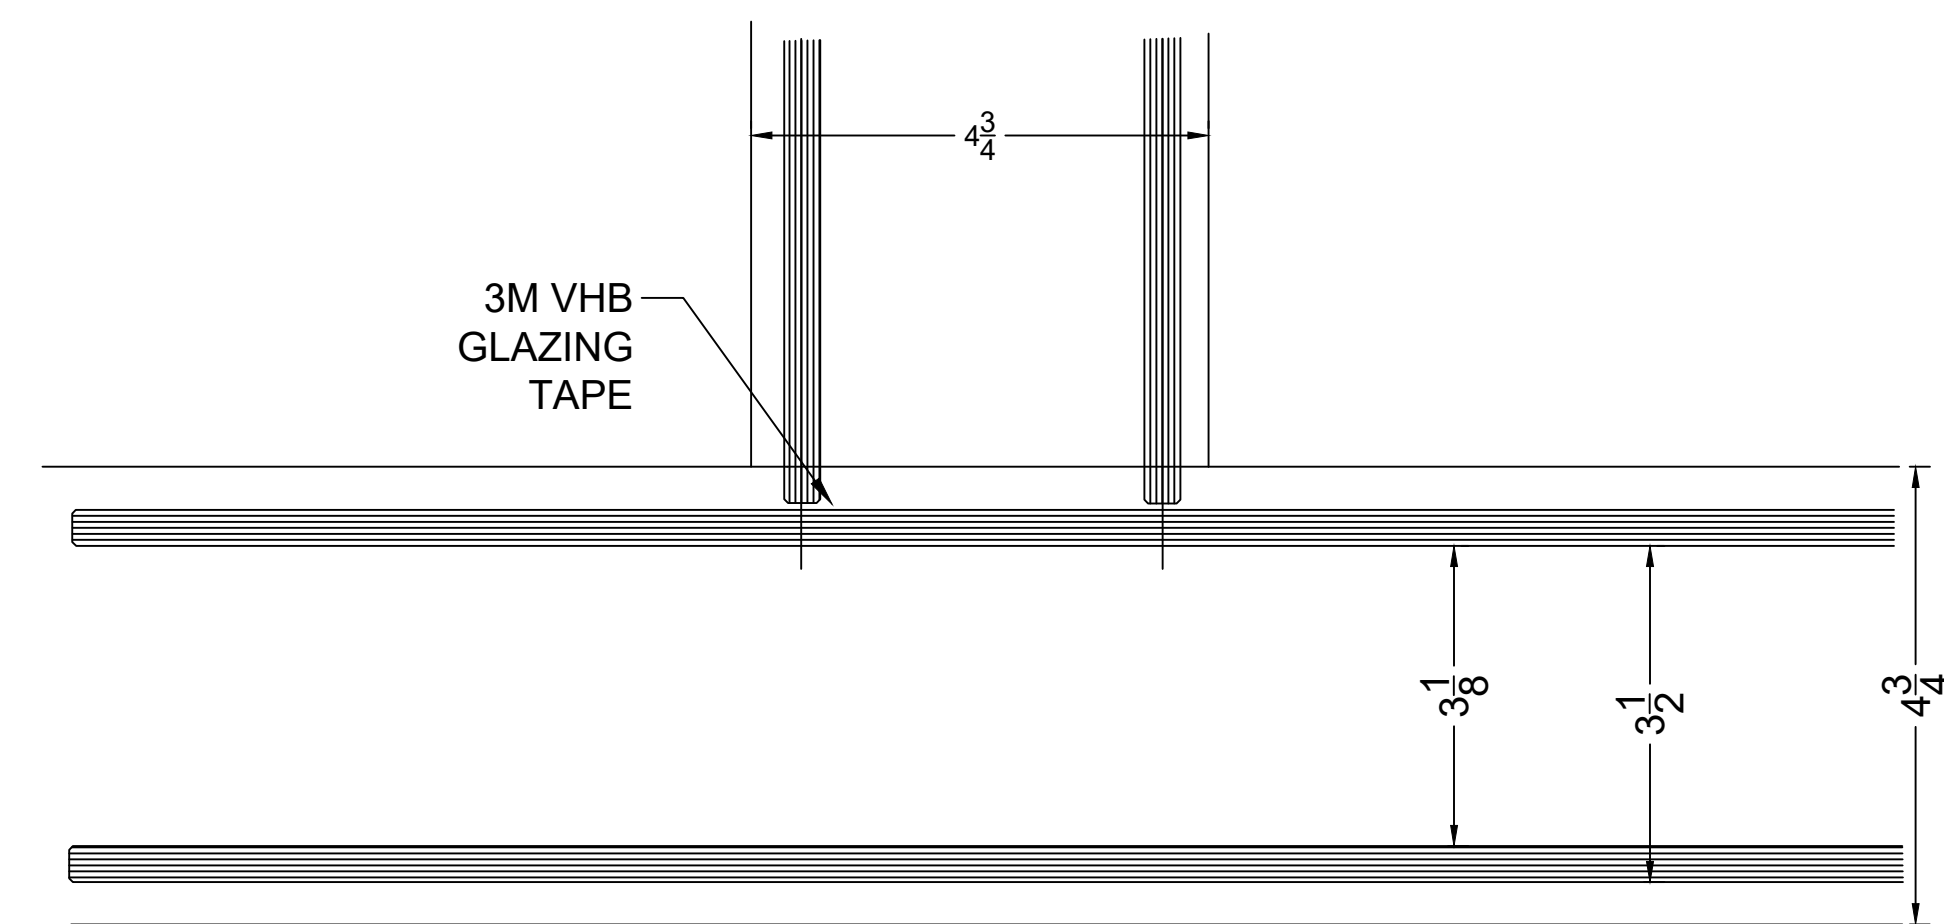

4 HORZ. SECT @ "T" CONNECTION
49 STC

49 STC

REV 1 09/00/23

DESCRIPTION

DATE

REV

1 09/00/23

2

3

49 STC

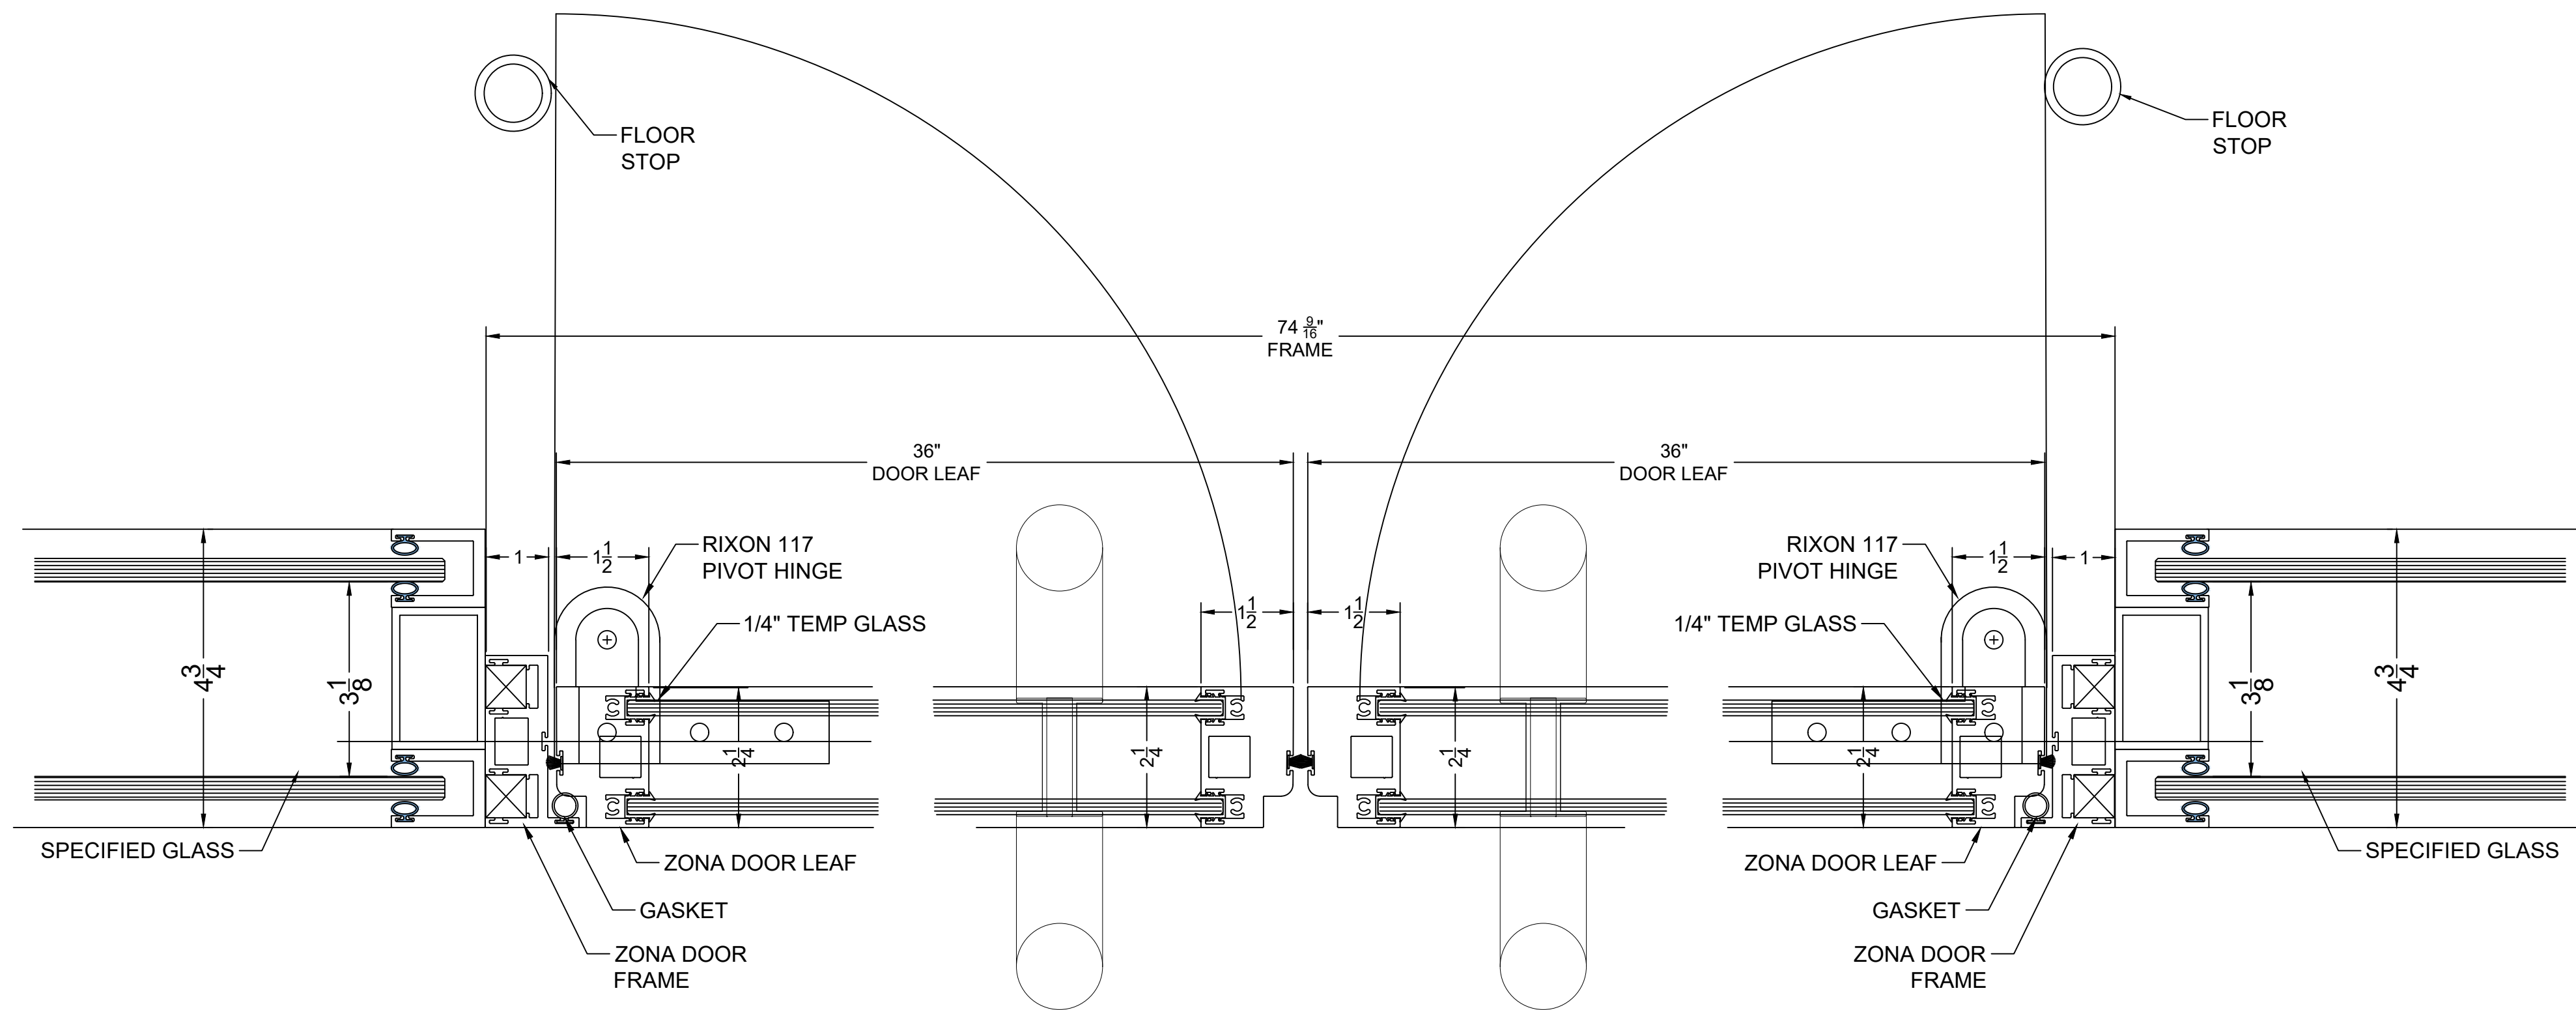


7 (2) ACTIVE DOORS BTW FIXED GLASS SIDE LITES
HORZ. SECT. @ DBL GLZD DOUBLE DOORS W/PULL 49 STC

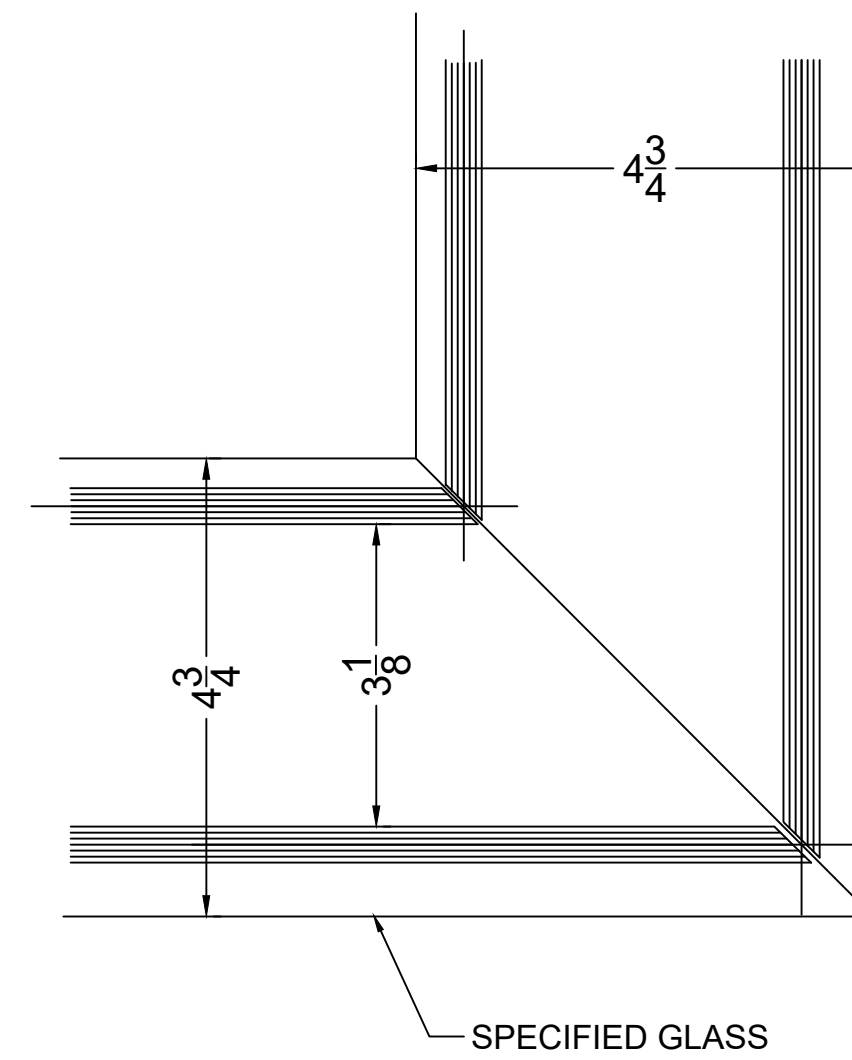

8 HORZ. SECT @ CORNER MITER
49 STC

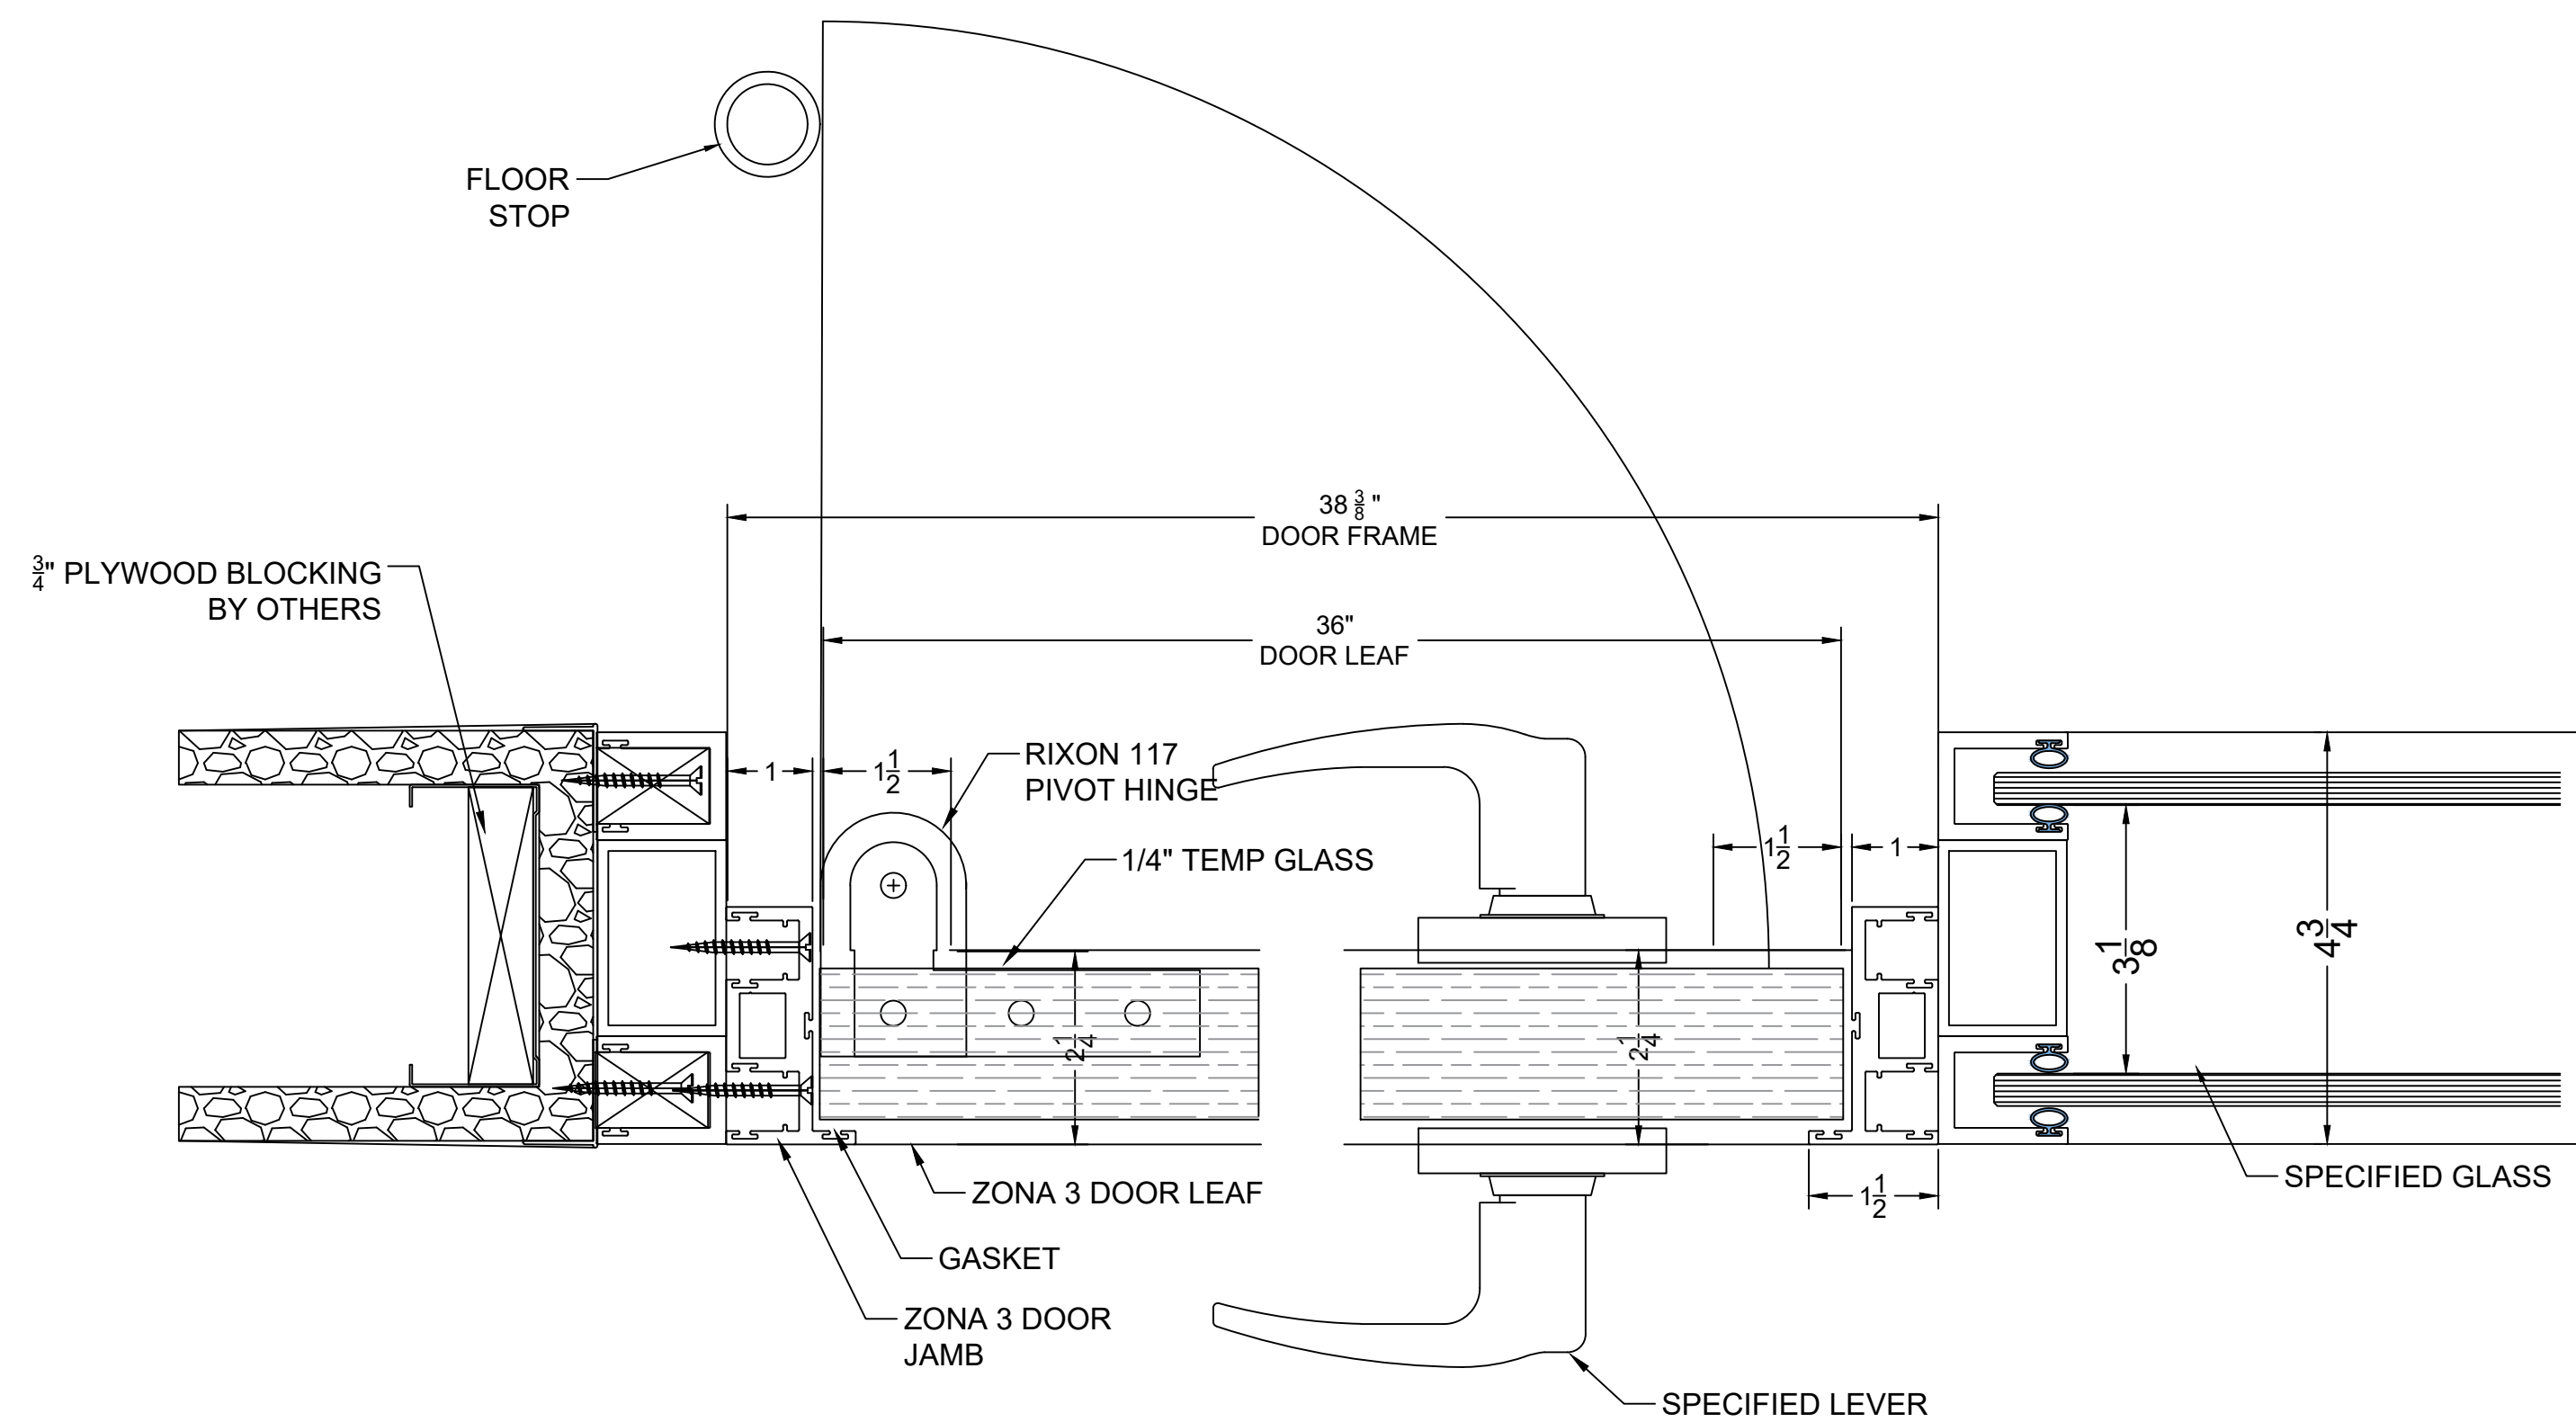

6A DOOR @ NIB WALL
HORZ. SECT. @ WOOD DOOR W/LOCKSET 49 STC

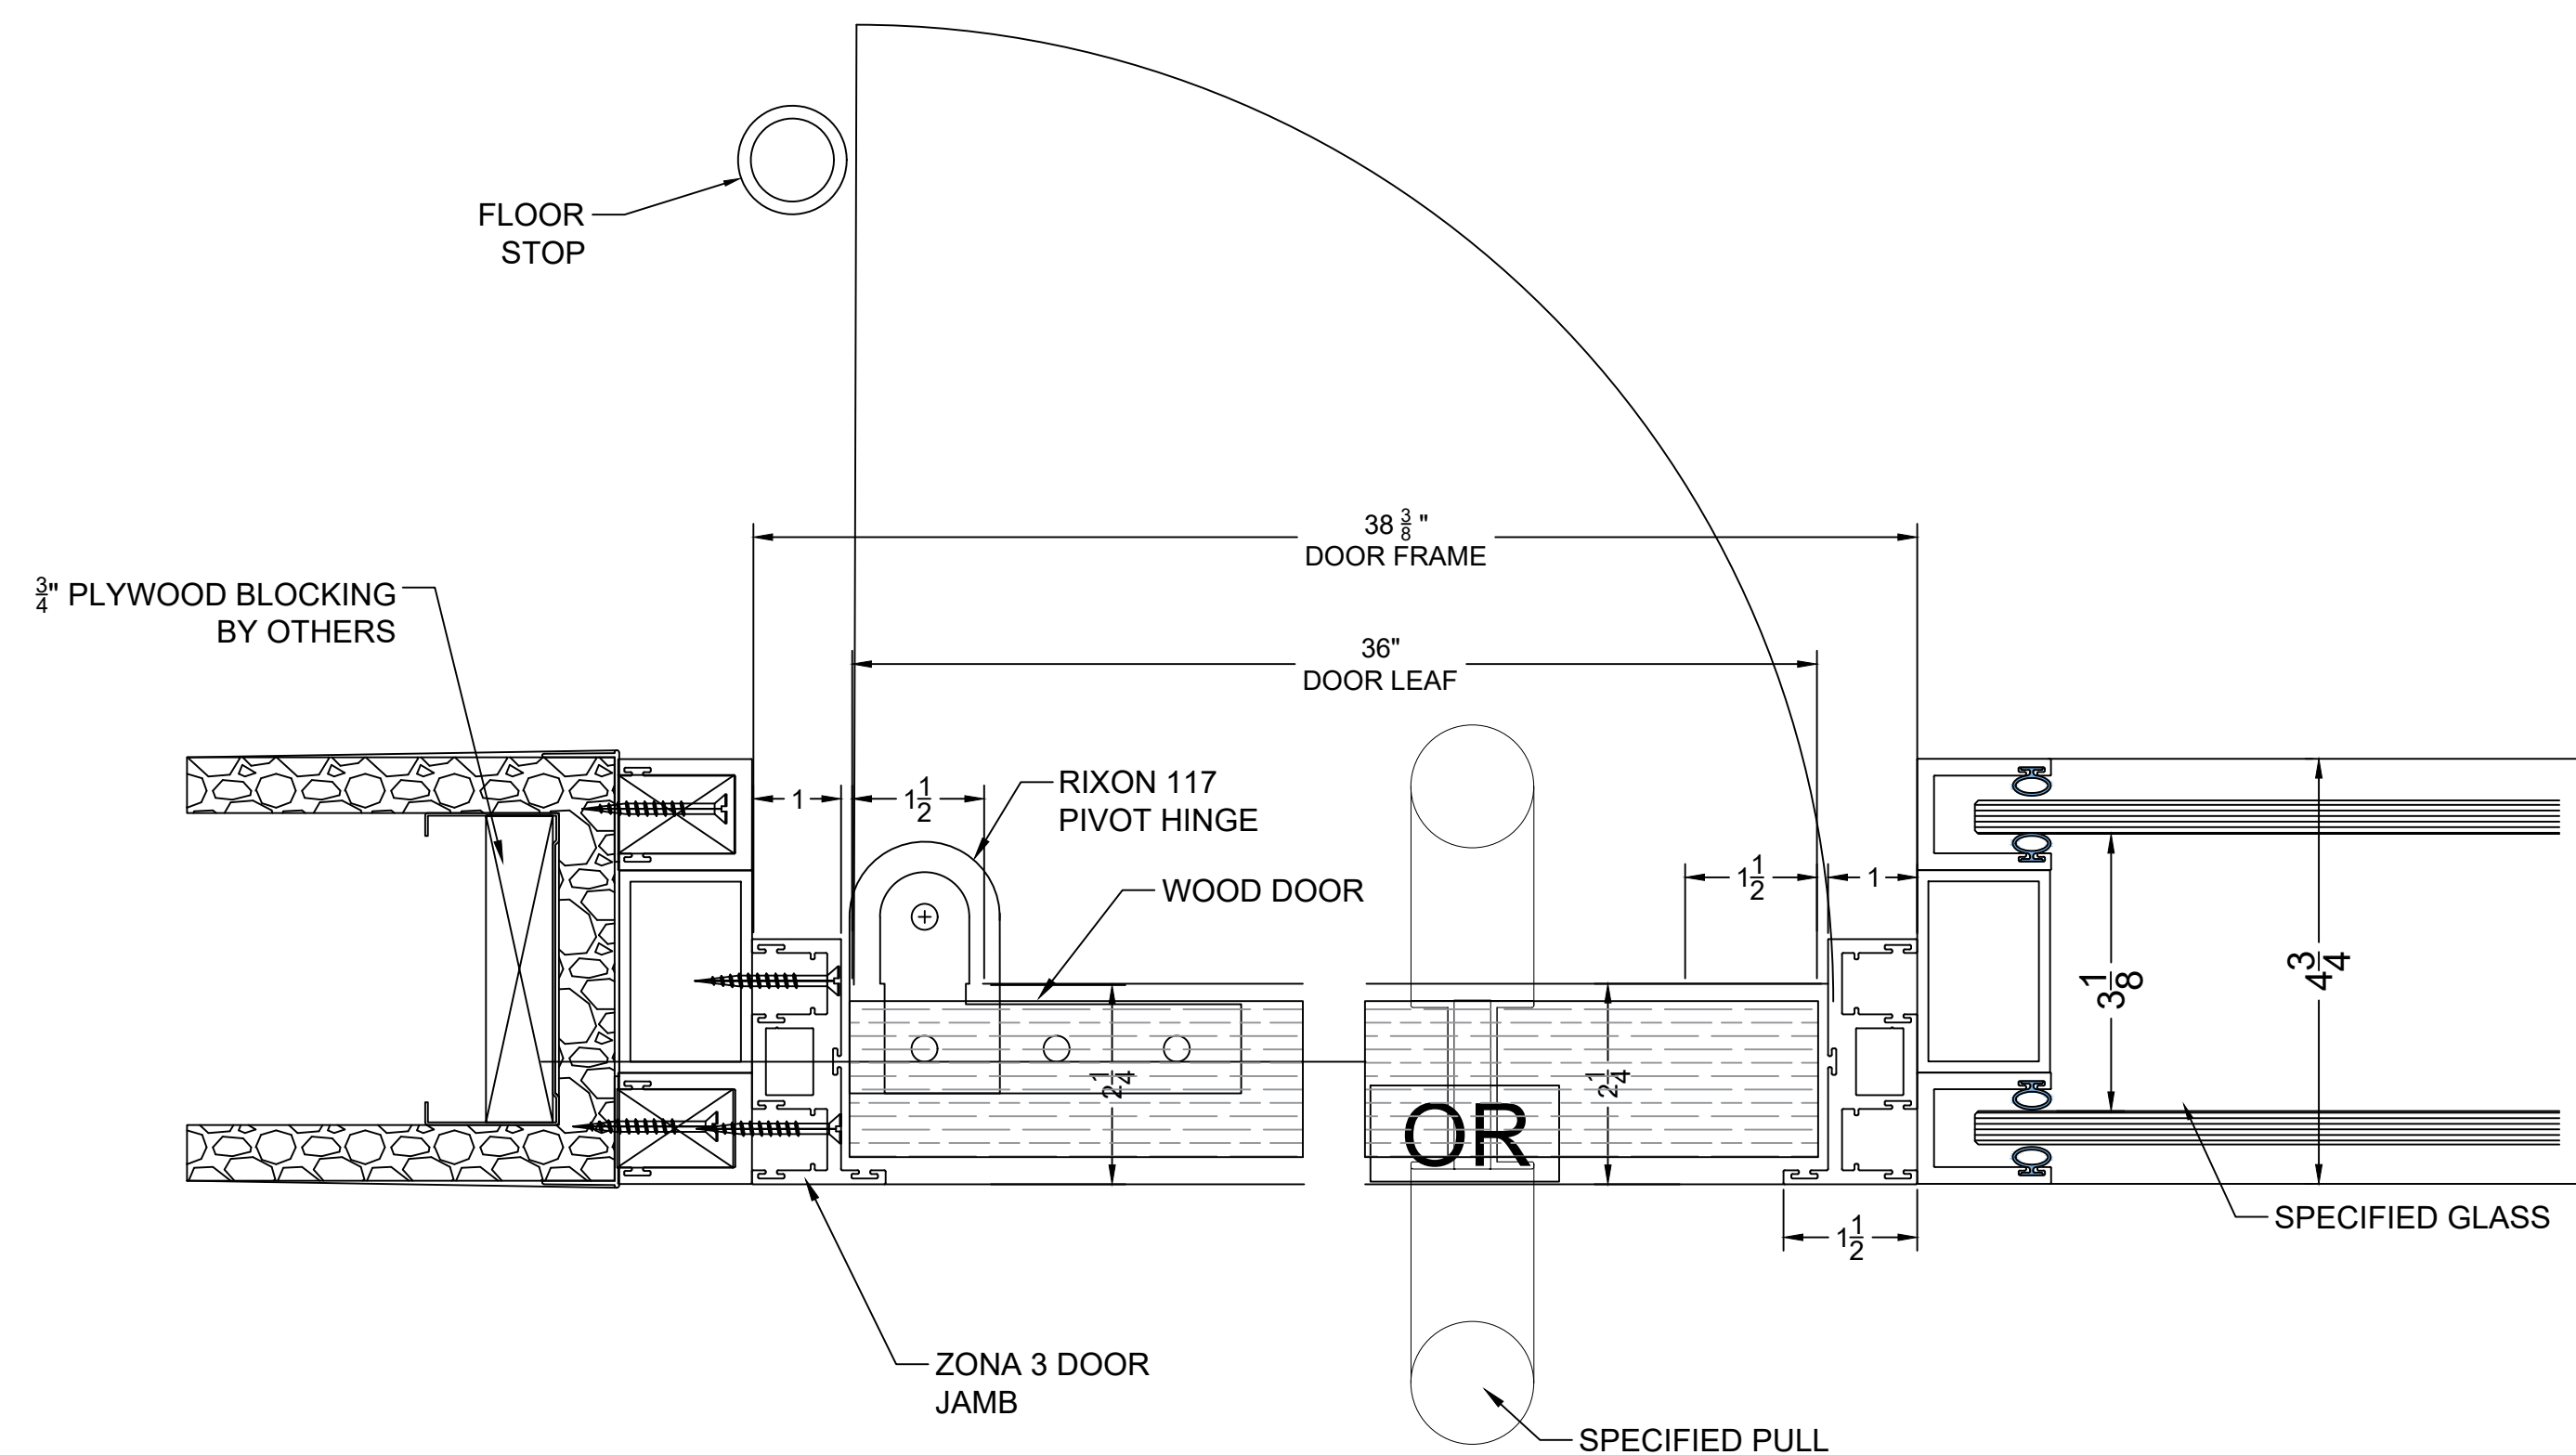

5A DOOR @ NIB WALL
HORZ. SECT. @ WOOD DOOR W/PULL 49 STC

DESCRIPTION

DATE

REV

1
09/00/23

2

3

4

5

6

7

8

9

10

11

12

13

14

15

16

17

18

19

20

21

22

23

DOUBLE GLAZED SYSTEMS

DETAIL

DATE

SCALE


DRAWN BY

D.P.

4 OF 5


D-3

49 STC

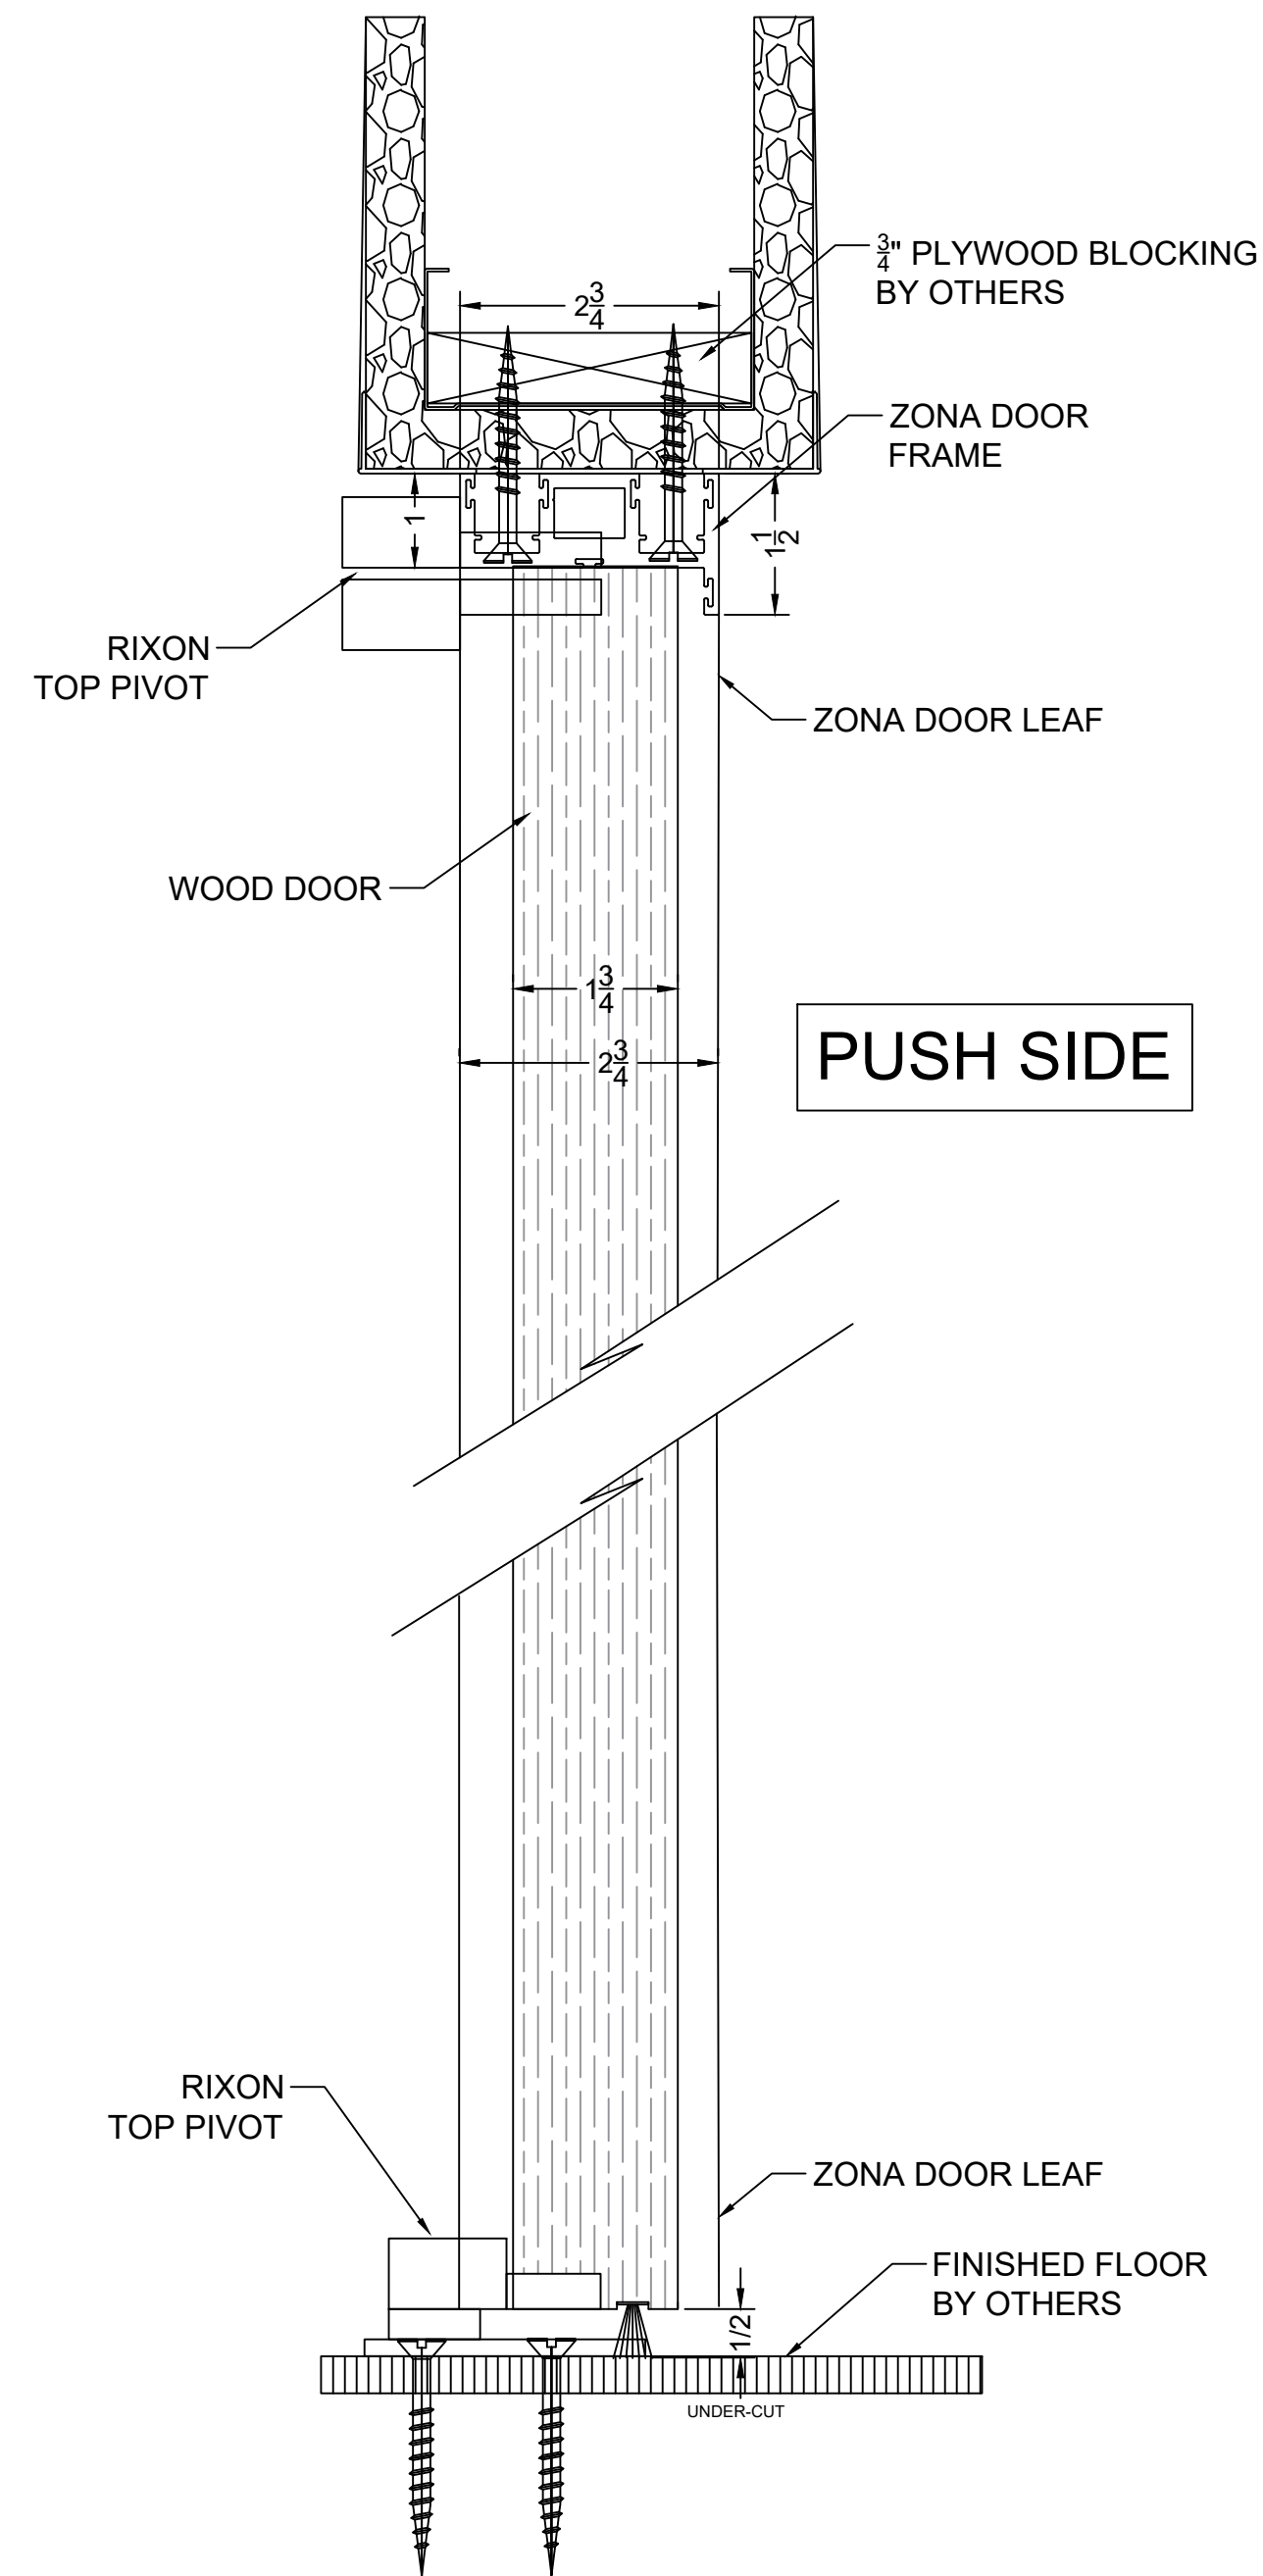

2A RIXON PIVOT HINGE- FREE-SWING DOOR
VERT. SECT. @ WOOD DOOR

OR

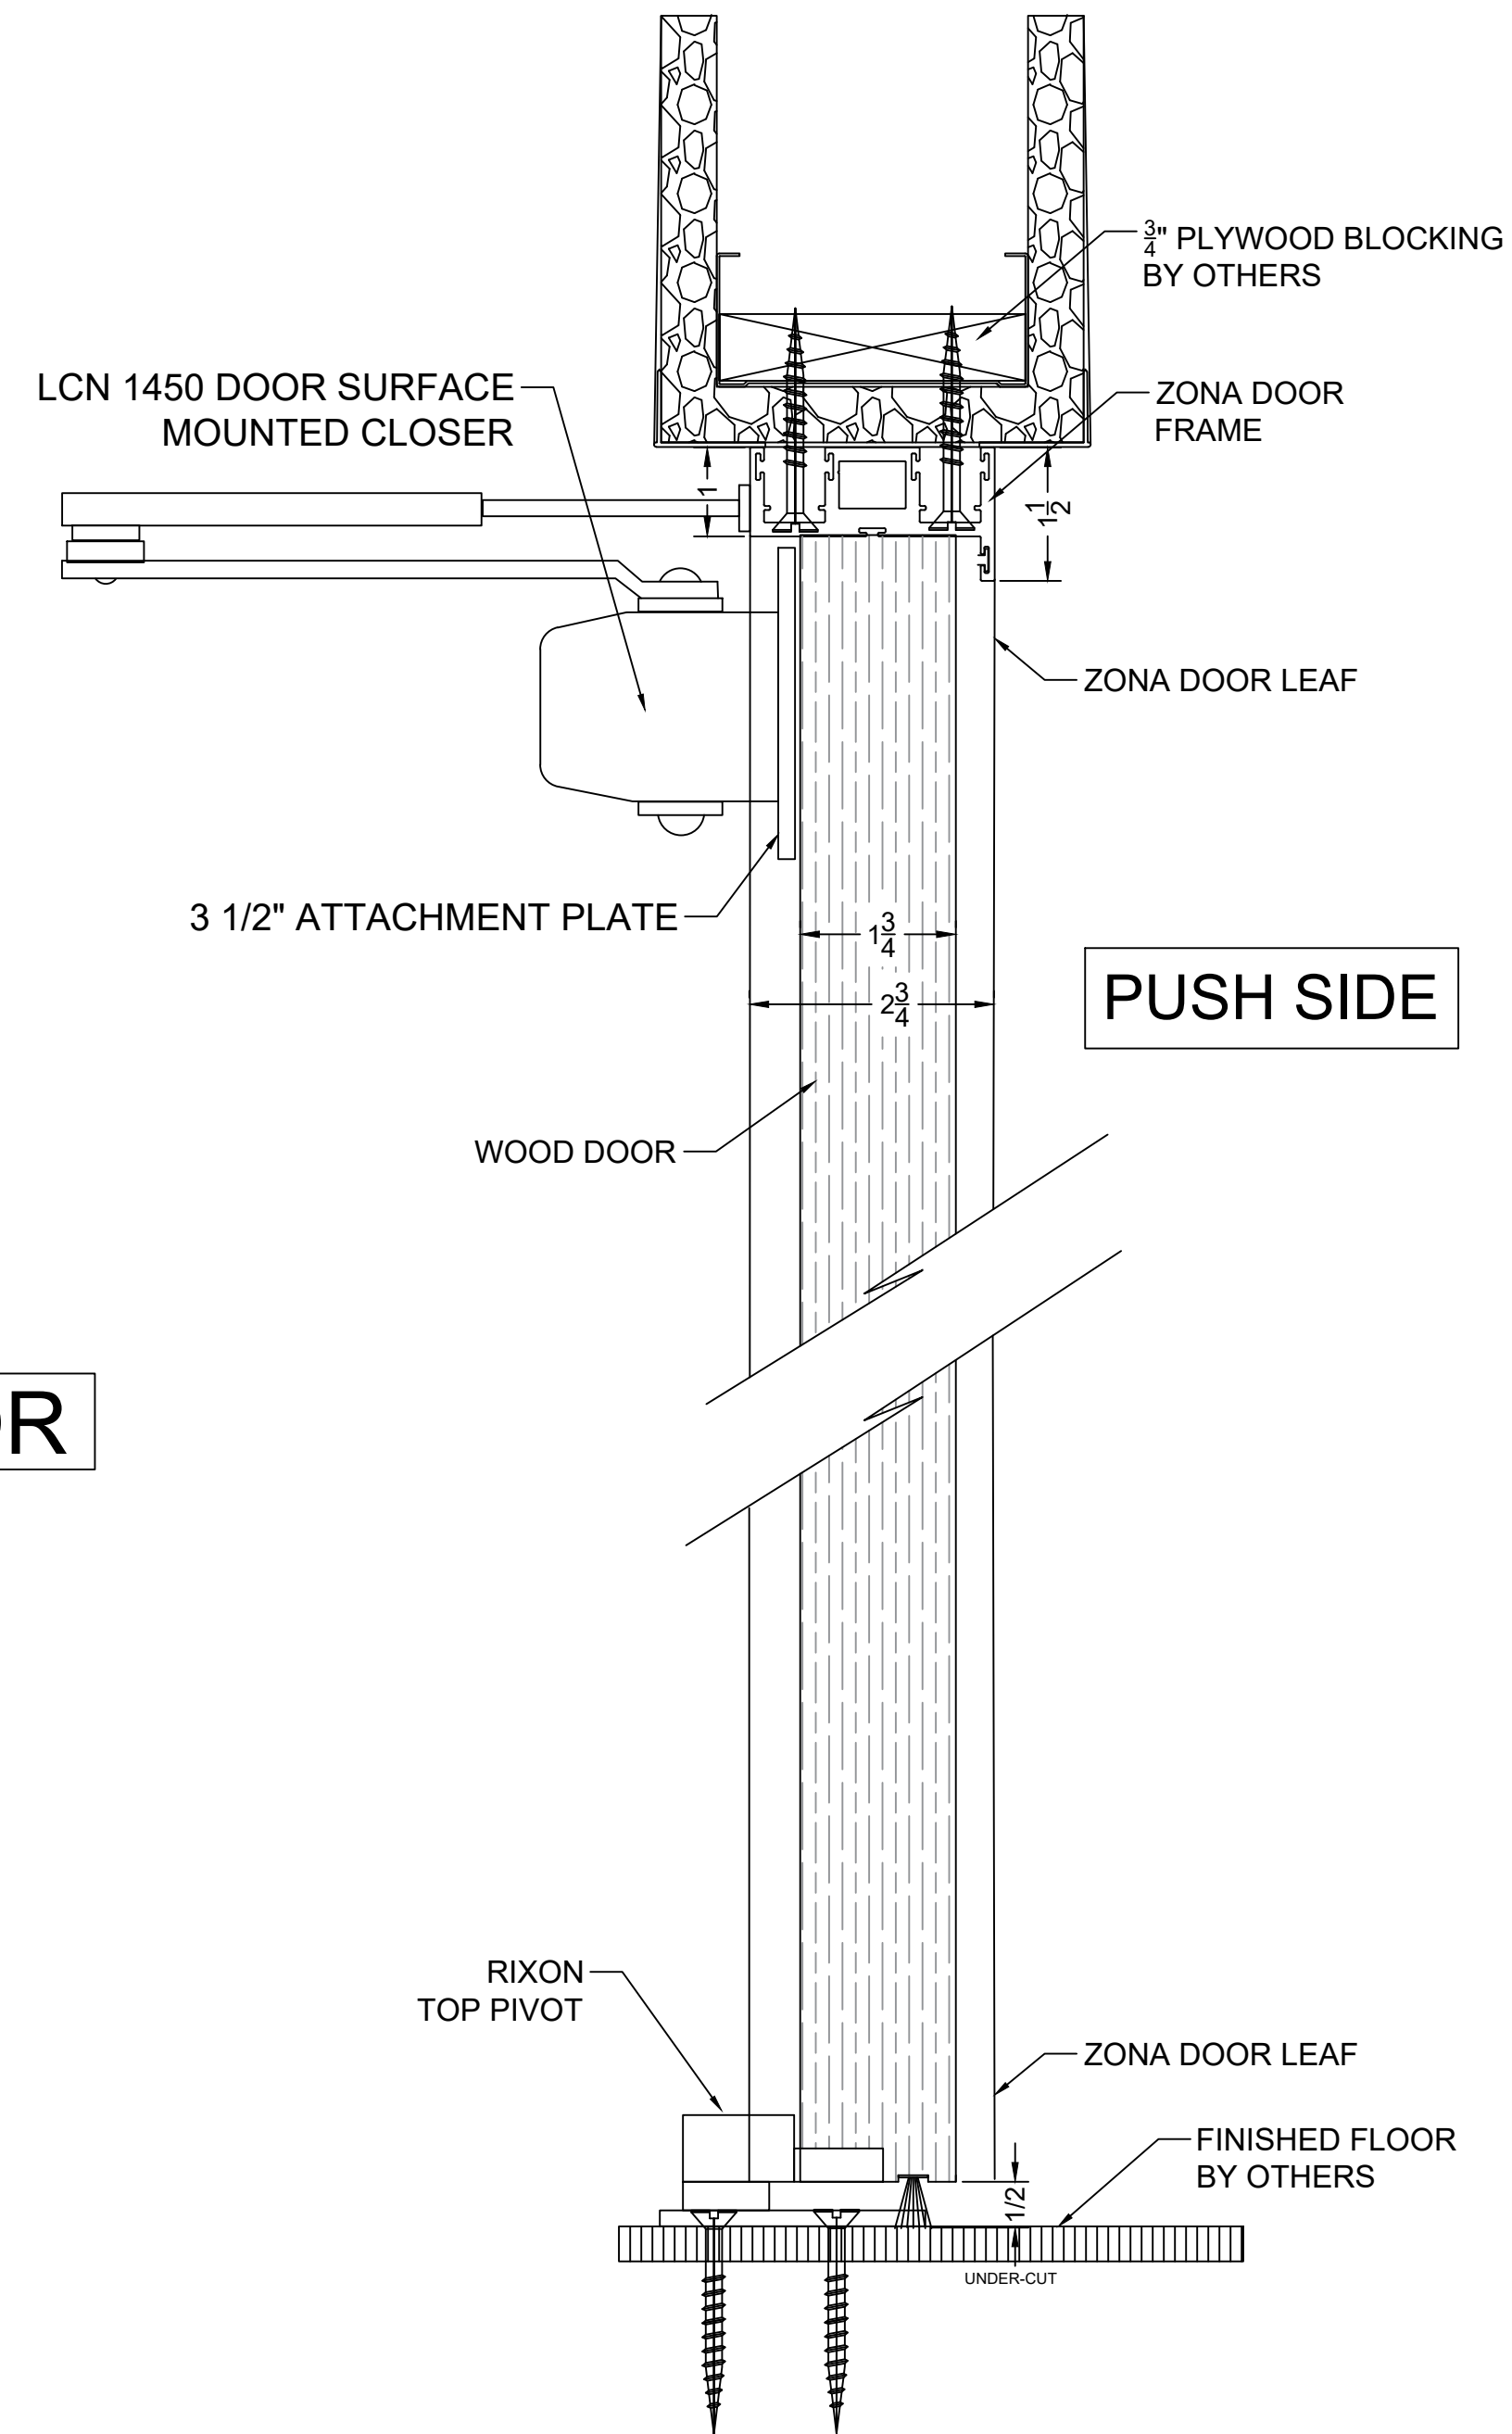

2A RIXON PIVOT HINGE- SURFACE MOUNTED CLOSER
VERT. SECT. @ WOOD DOOR

DESCRIPTION

DATE

REV

DOUBLE GLAZED SYSTEMS

DETAIL

DATE

SCALE

DRAWN BY

D-4

5 OF 5