




ZONA 3
(51) STC

1	09/00/23		
2			
3			


DOUBLE GLAZED SYSTEMS

WING NAME	
FLOORP	
E	DRAWING
LE	A
OWN BY	
D	


51 STC

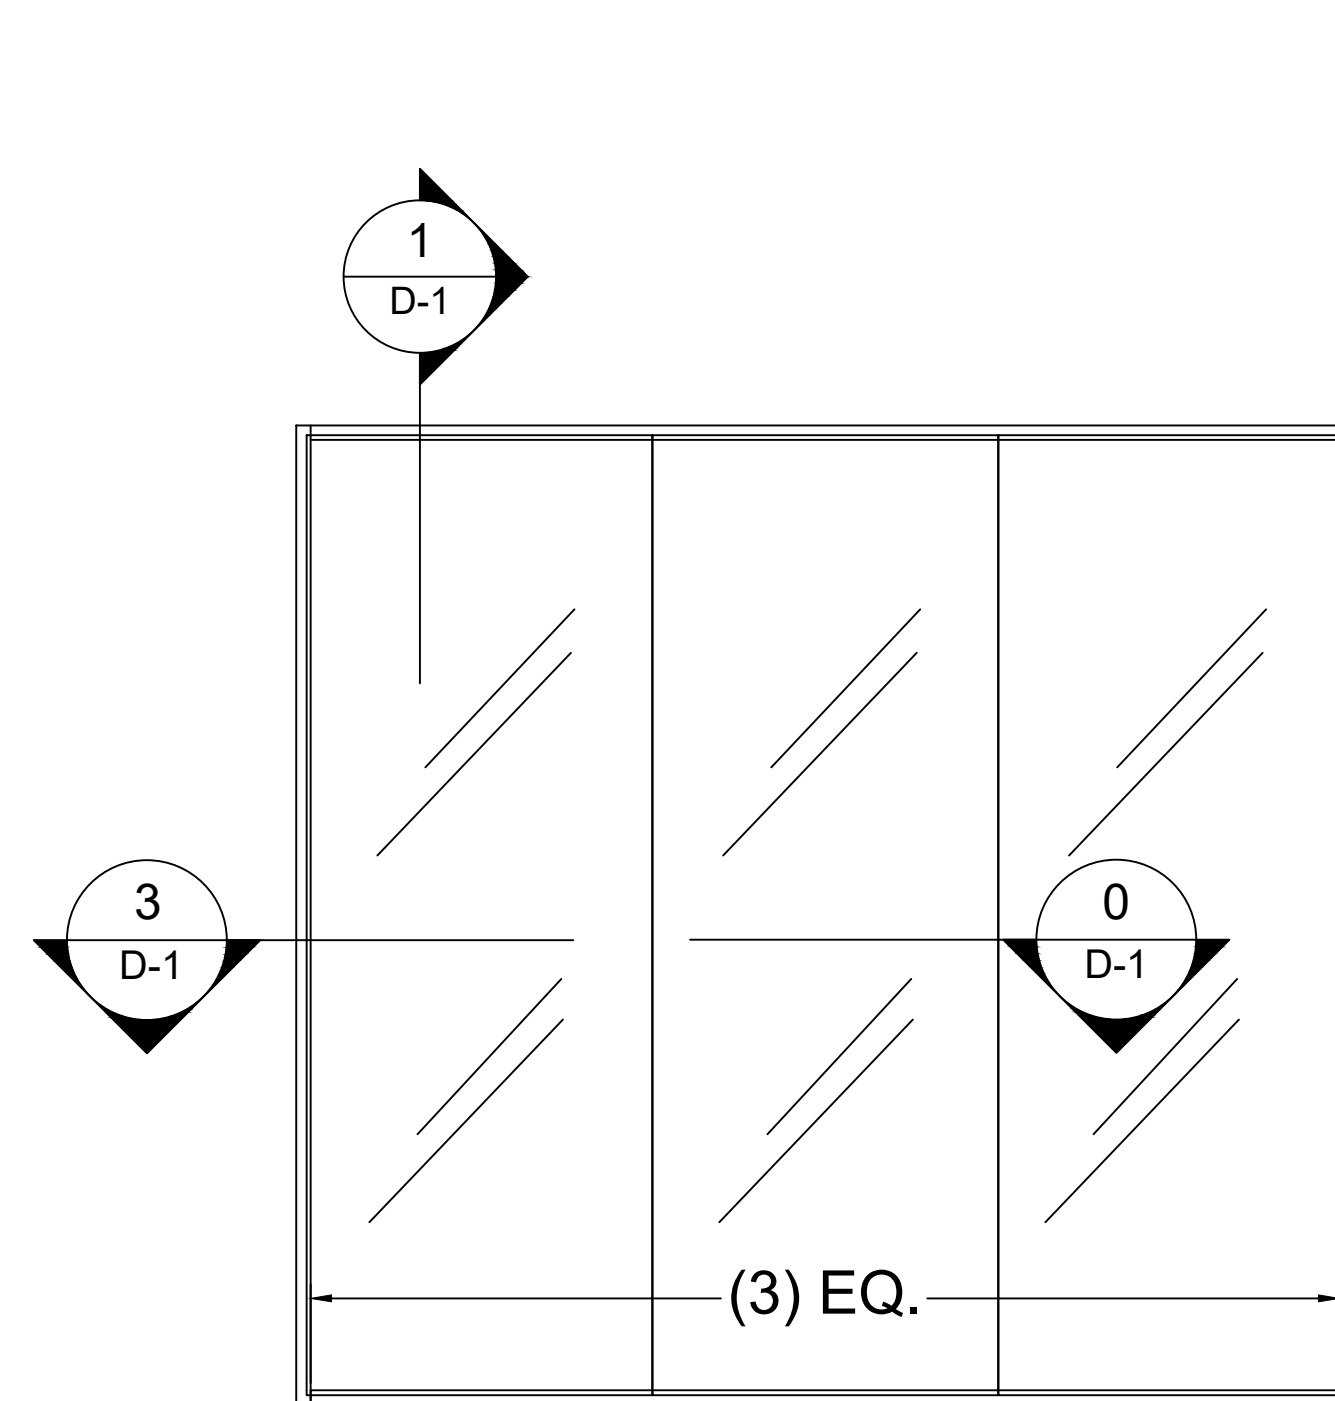


51 FIXED GLASS SYSTEM EXAMPLE

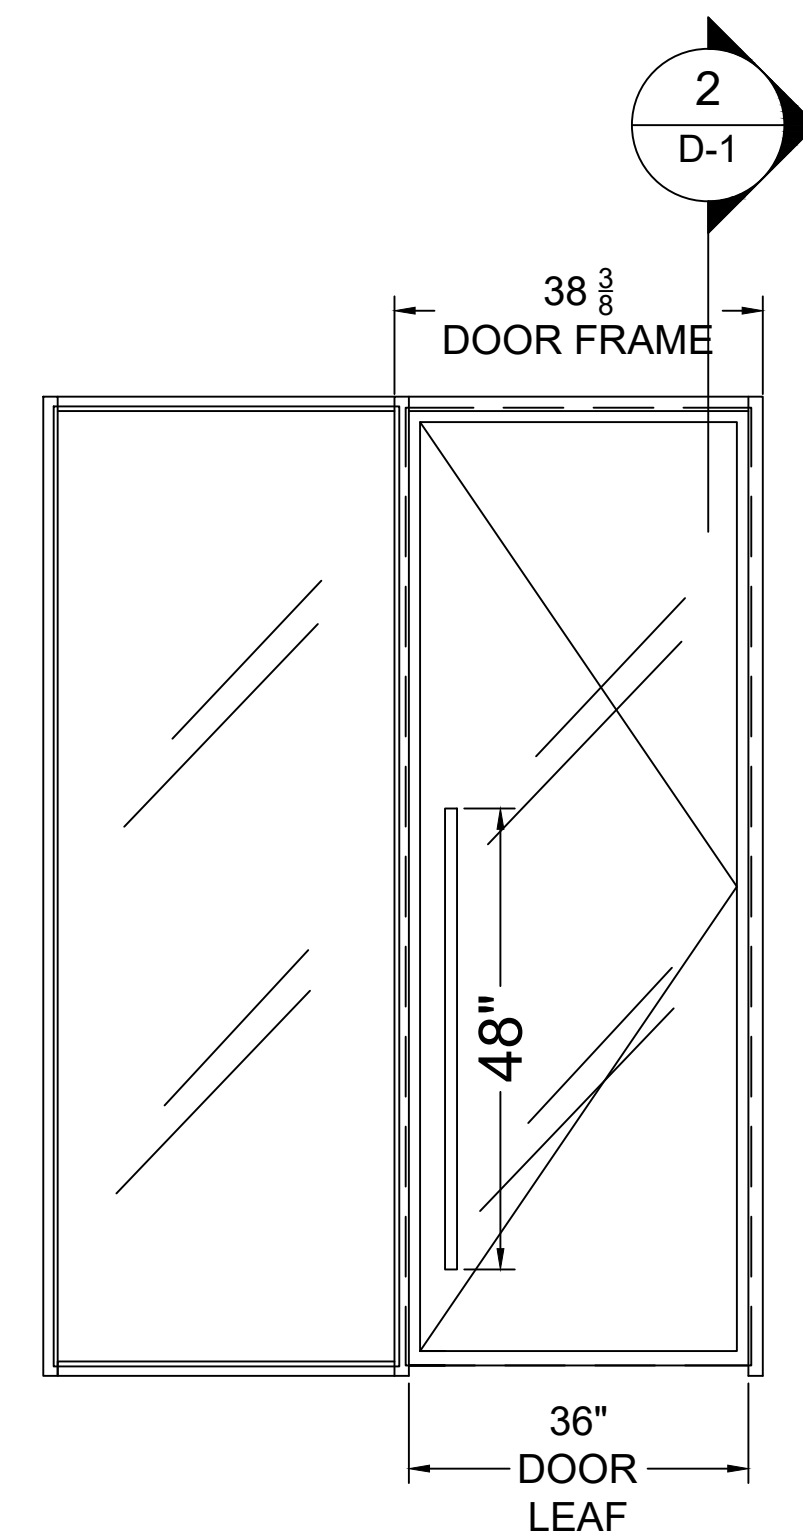


51 DOOR WITH FIXED GLASS

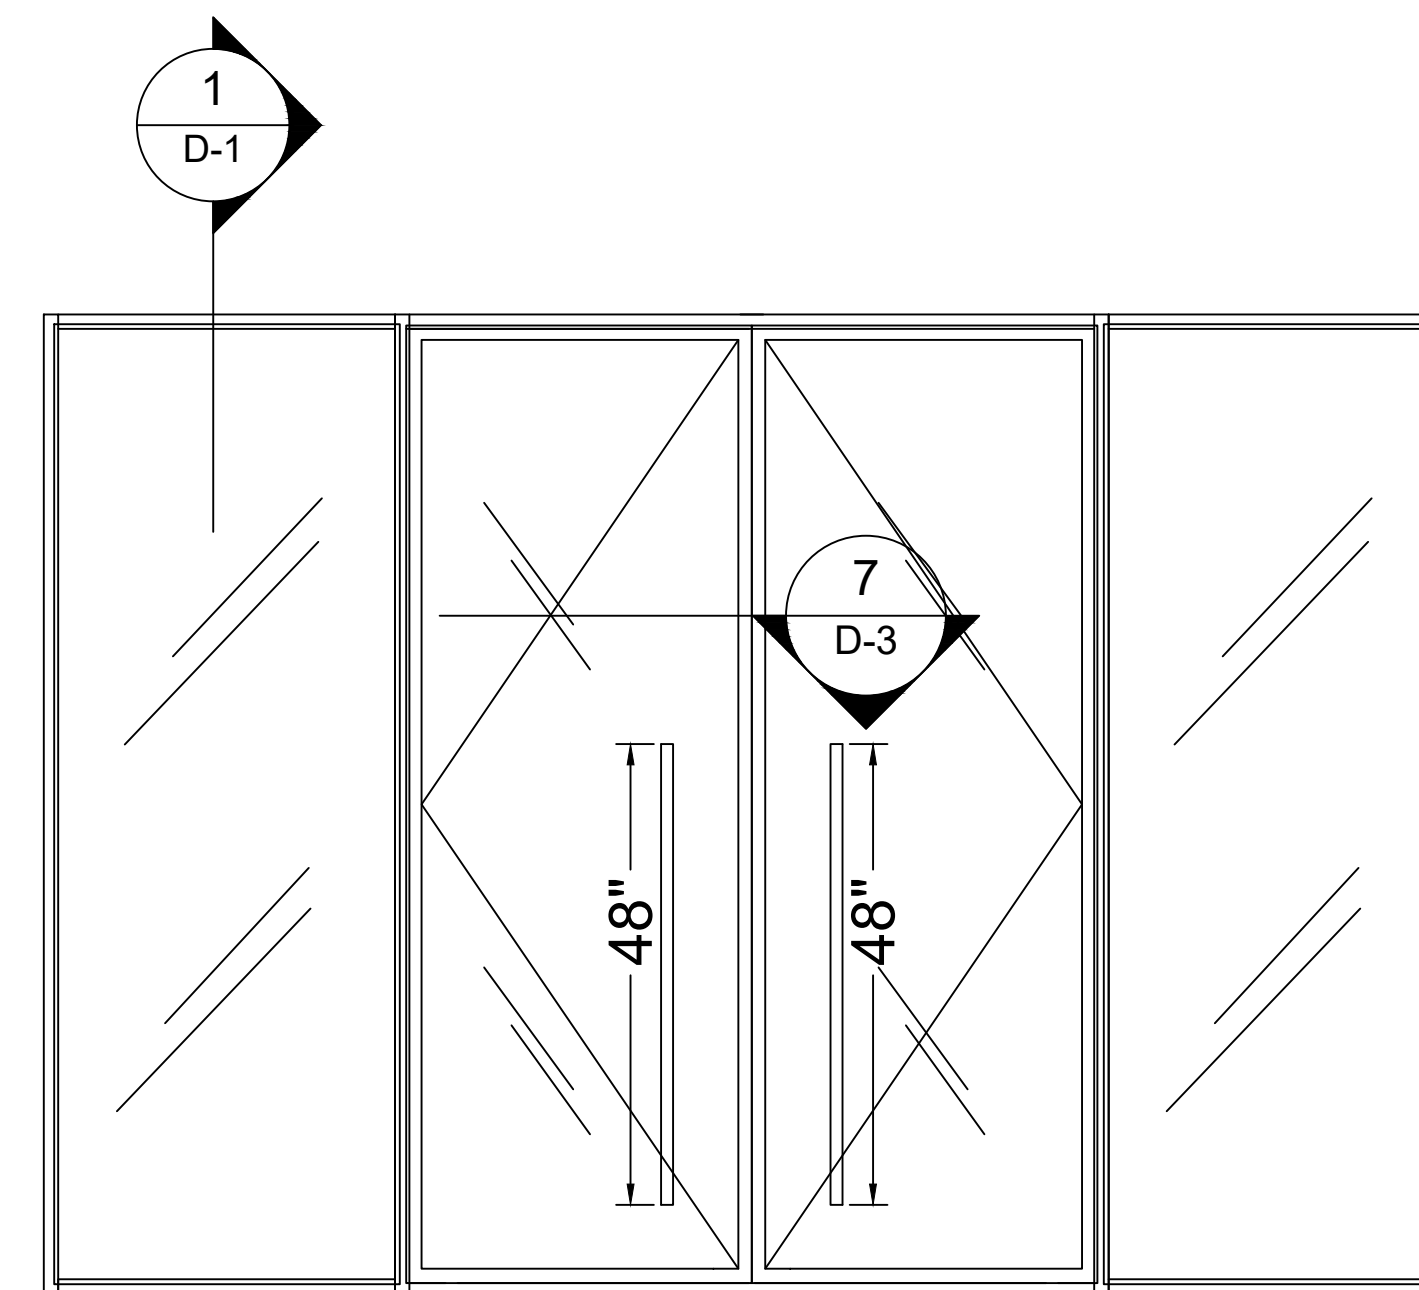


51 DOUBLE DOOR WITH FIXED GLASS

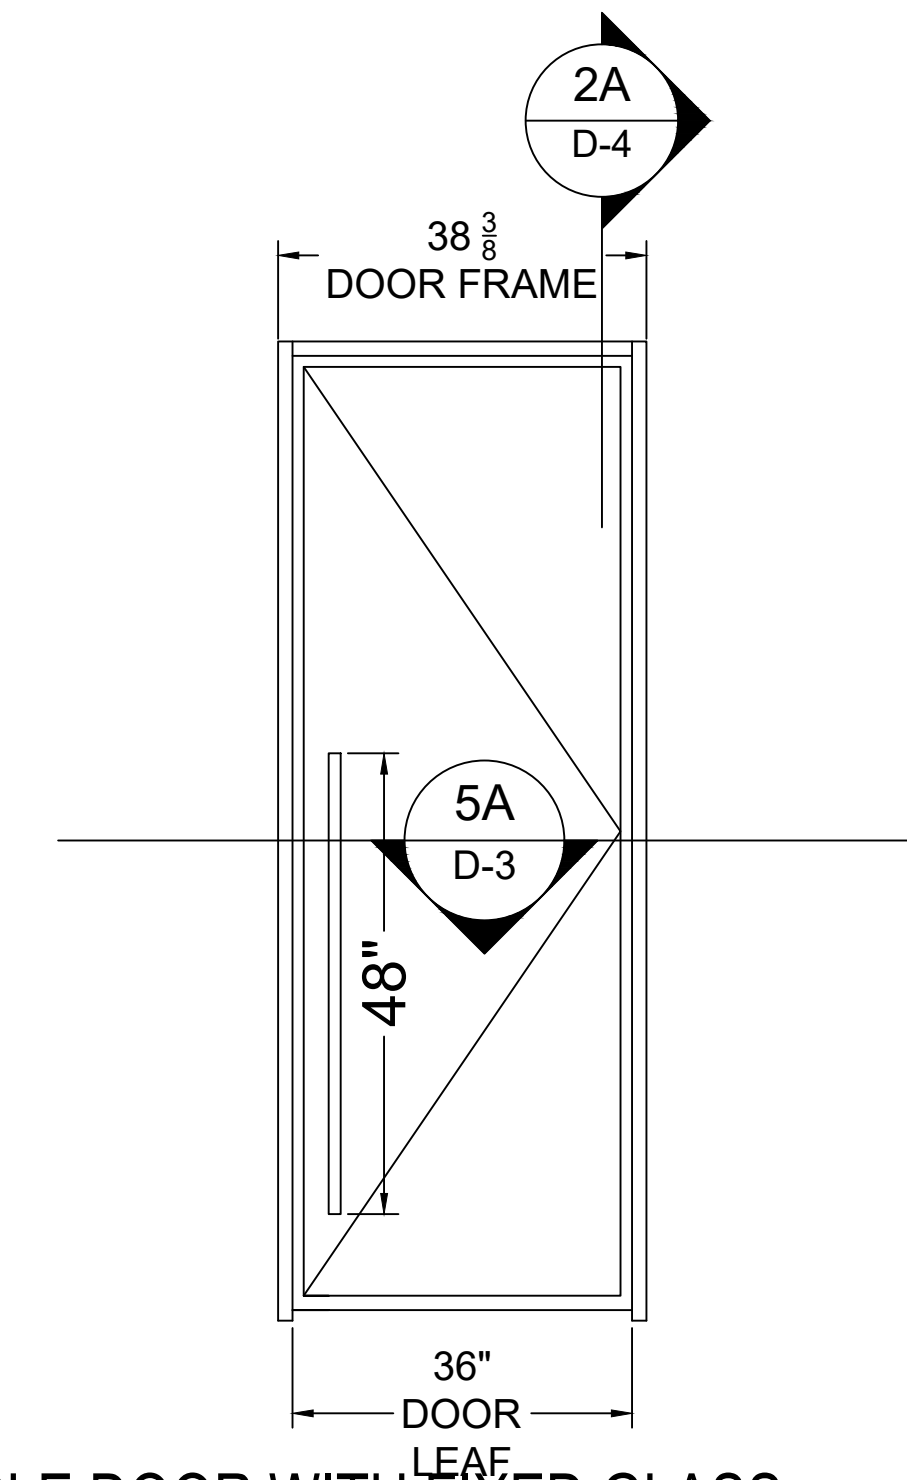


51 DOUBLE DOOR WITH FIXED GLASS

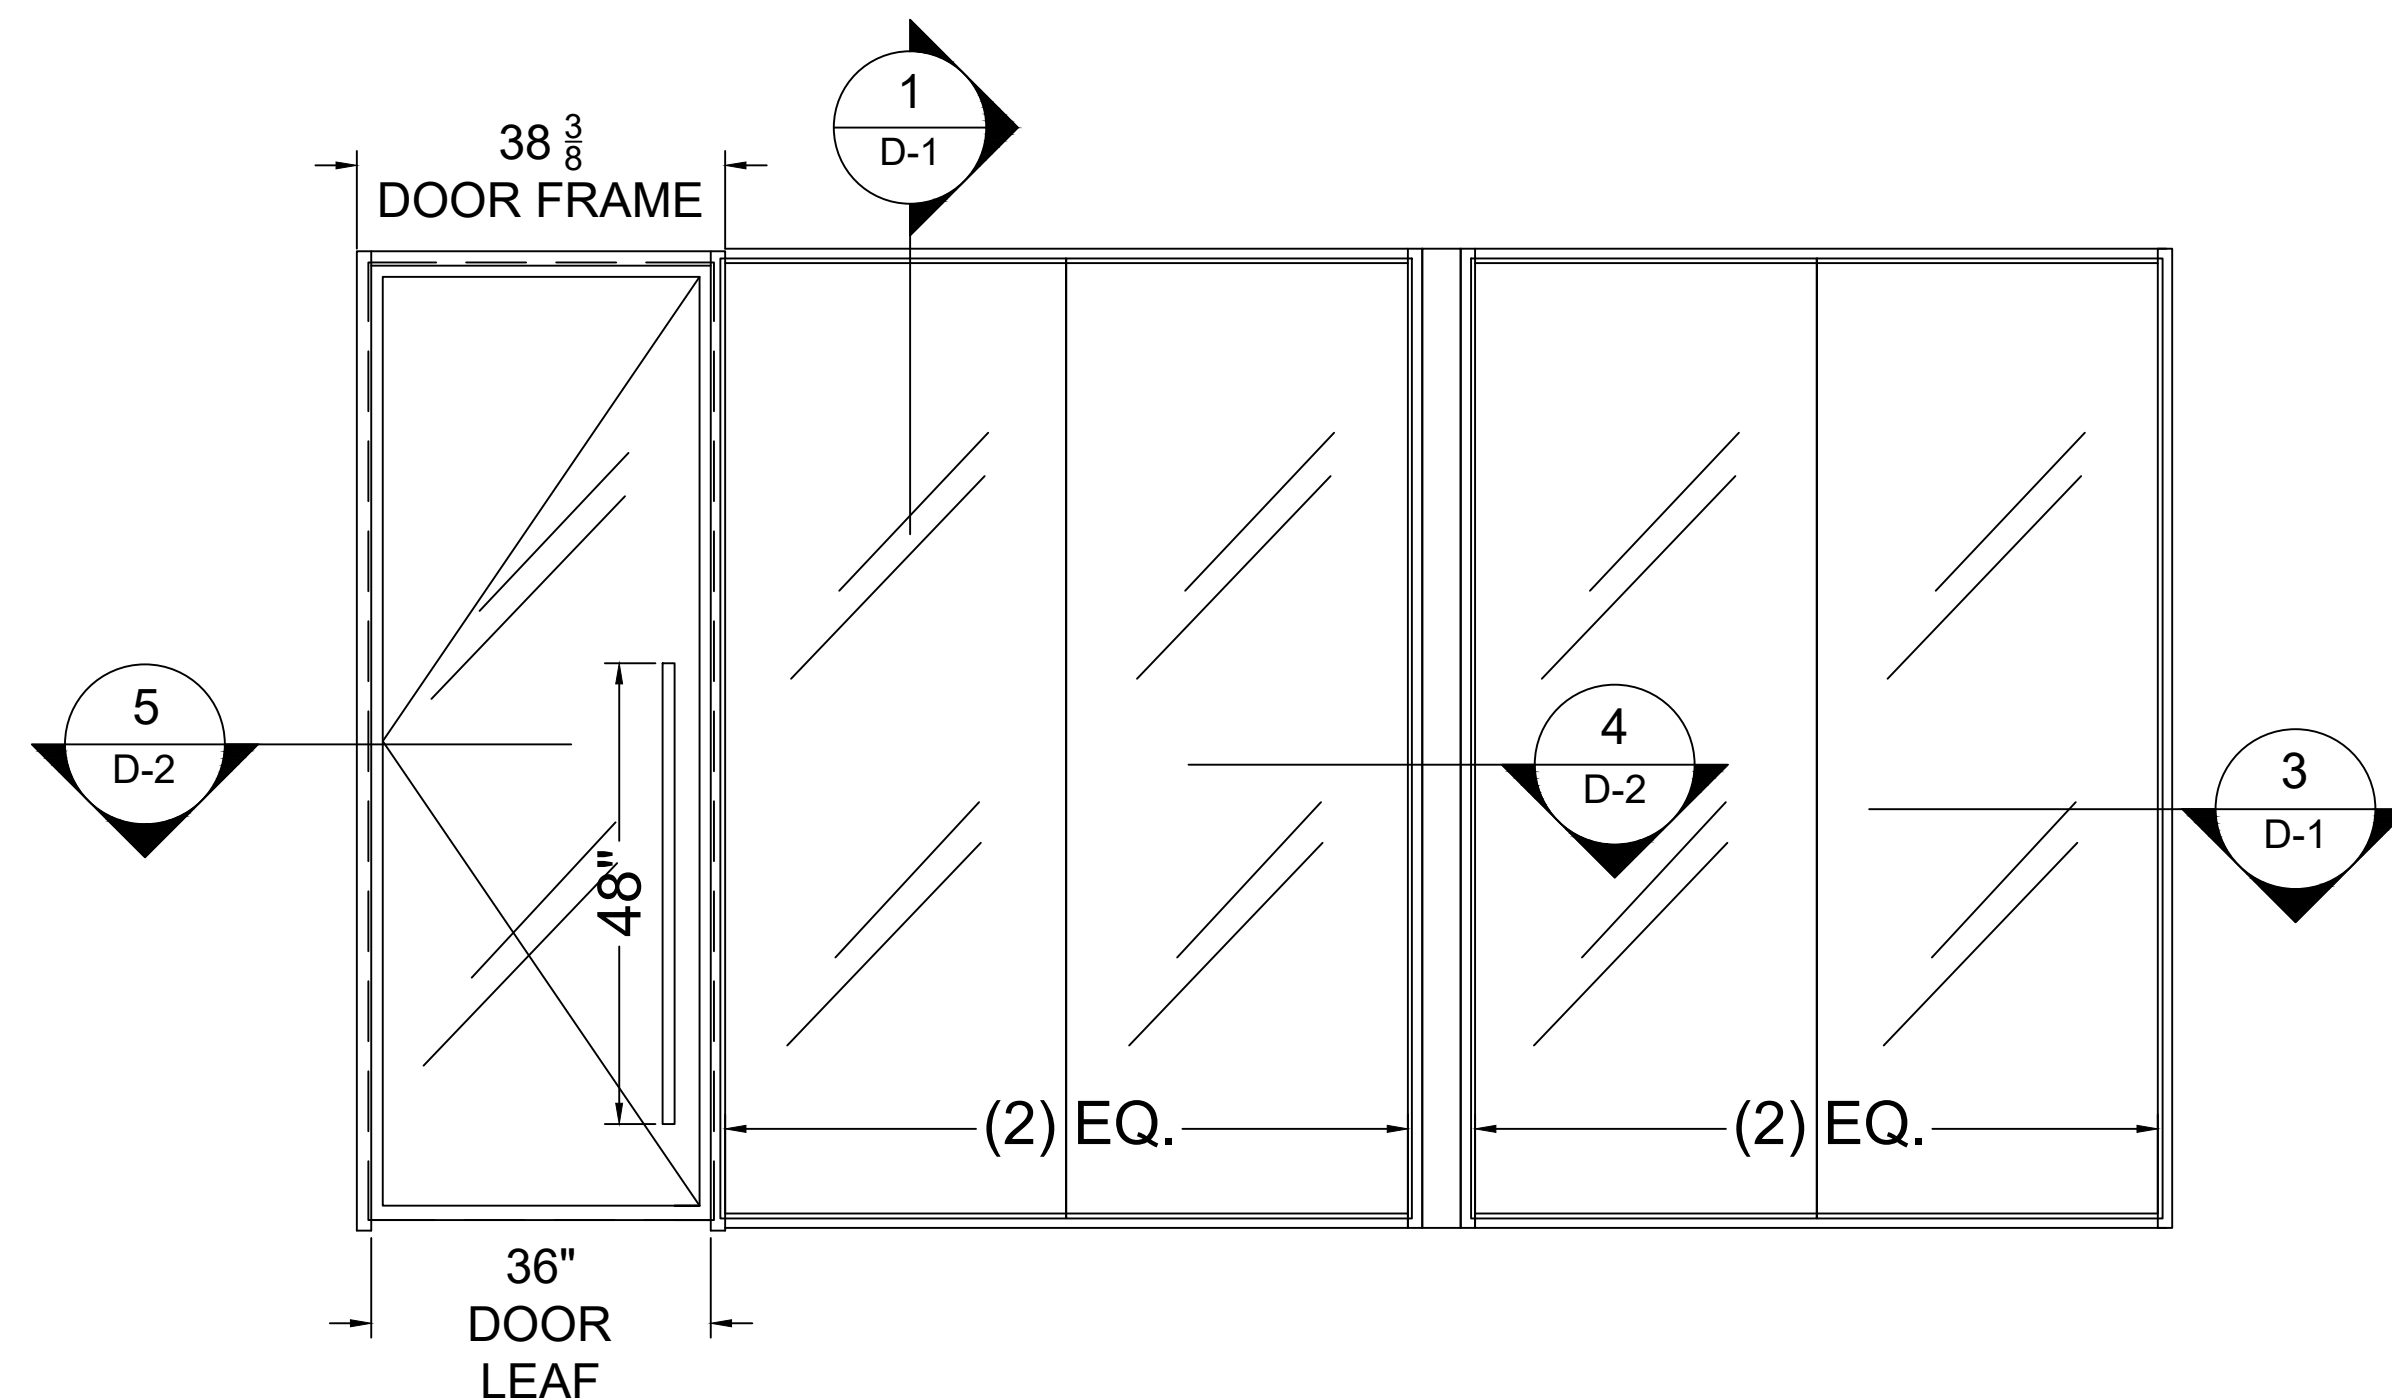

51 TYPICAL SYSTEM W/ DOOR STARTER AND DIVIDER EXAMPLE

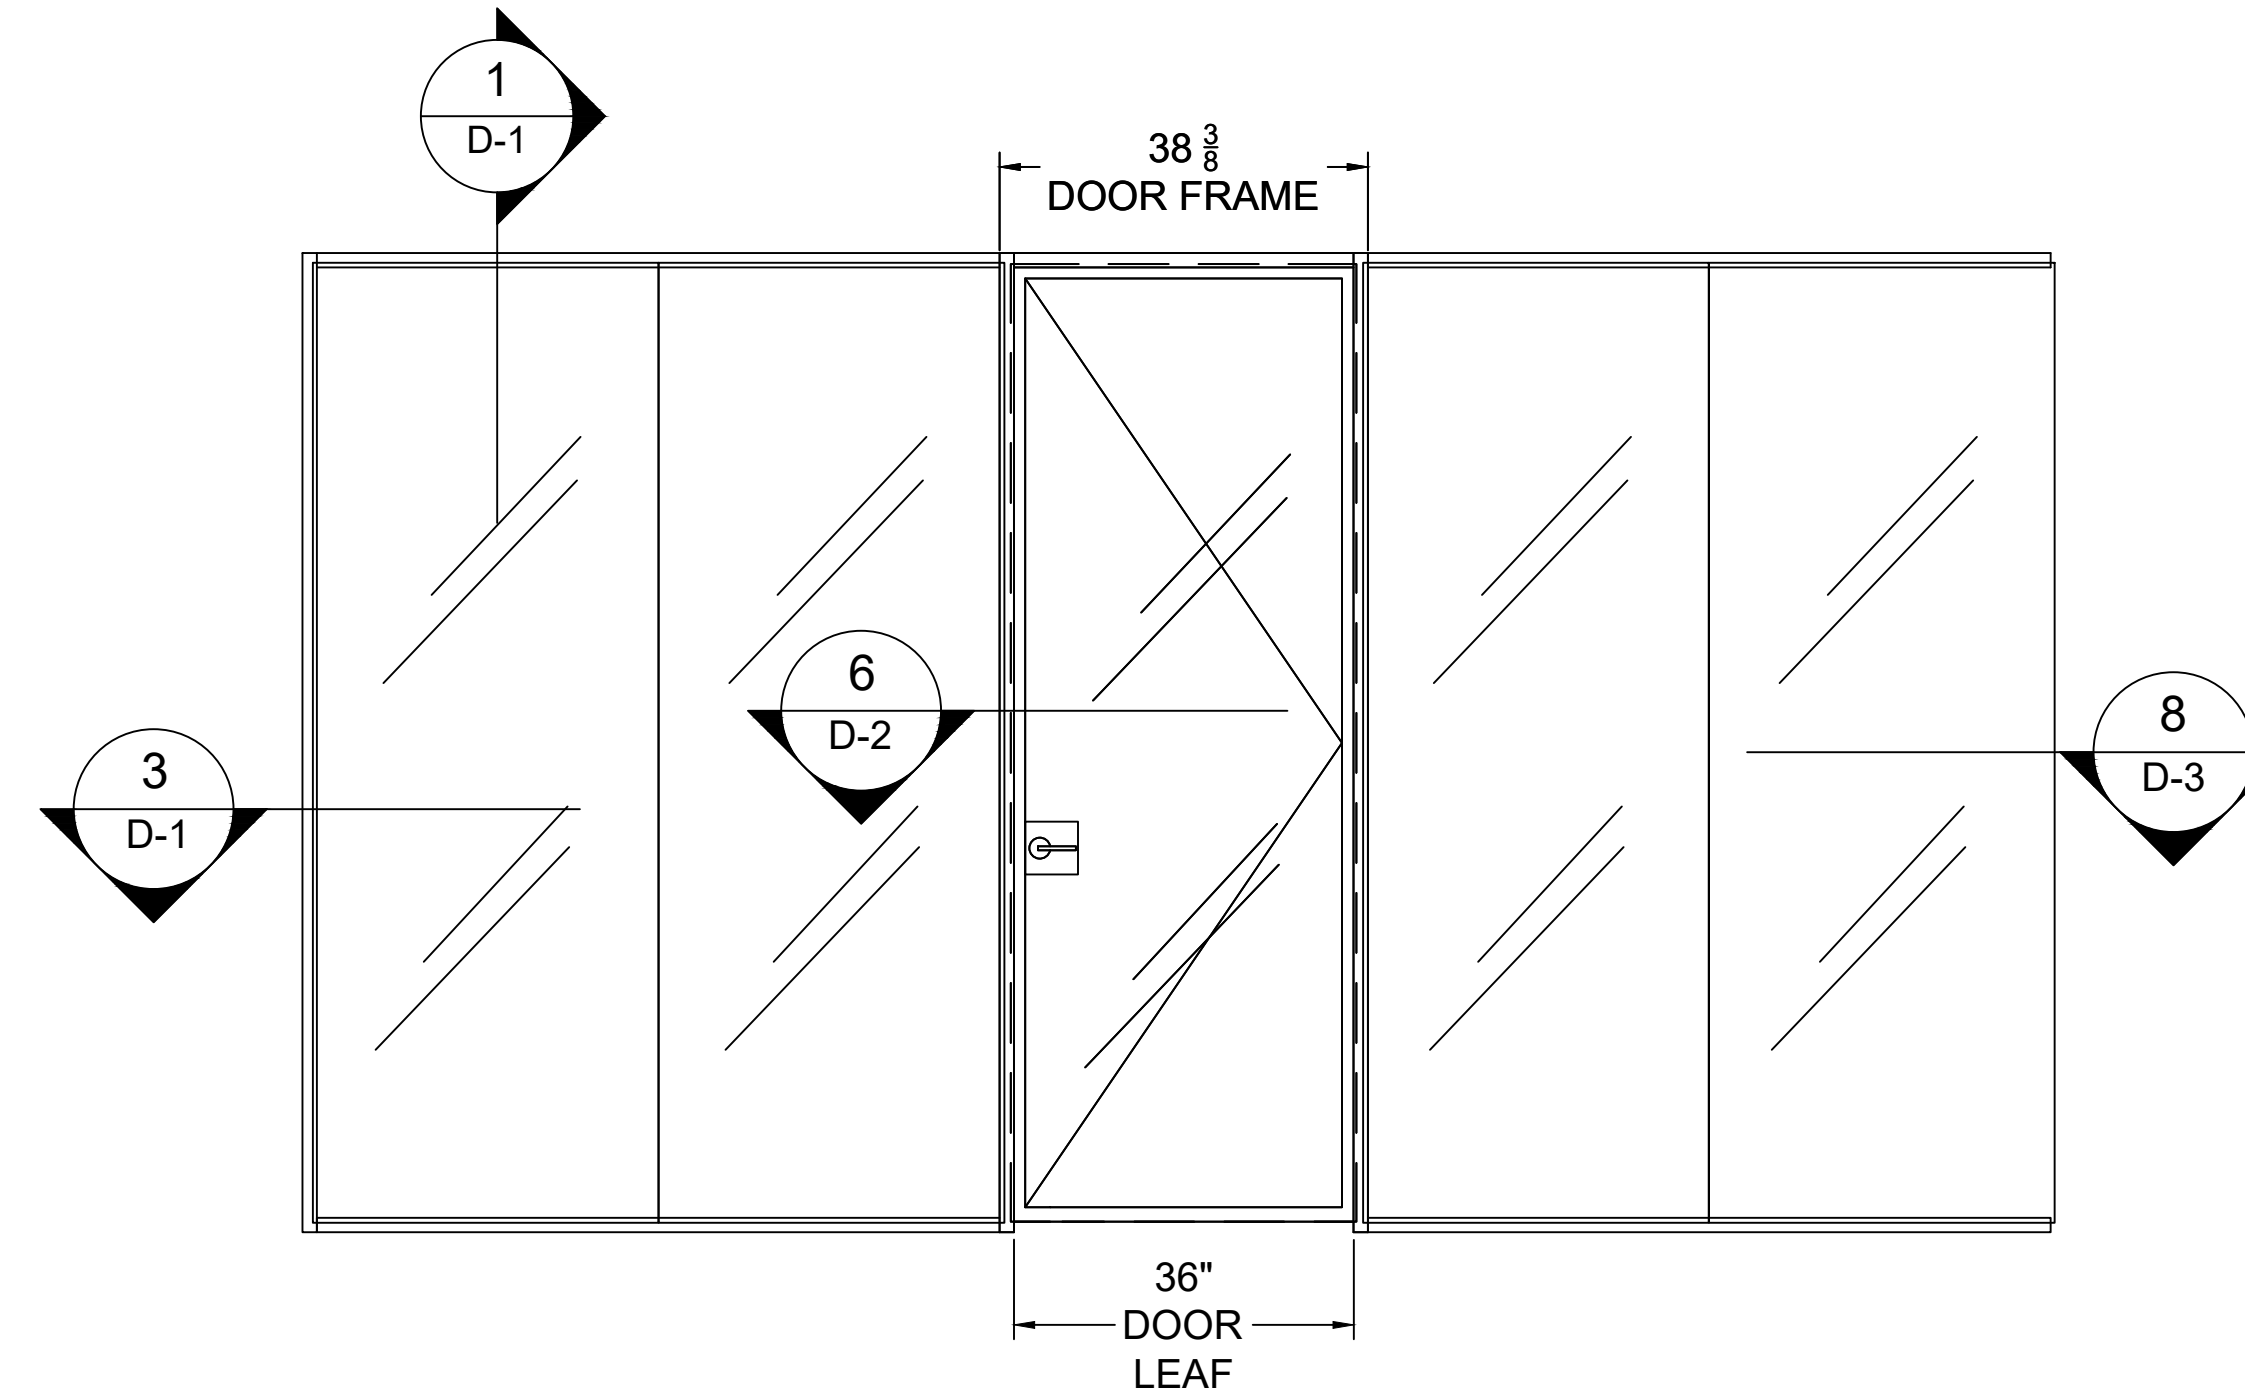

51 LEVER AND LOCKSET DOOR

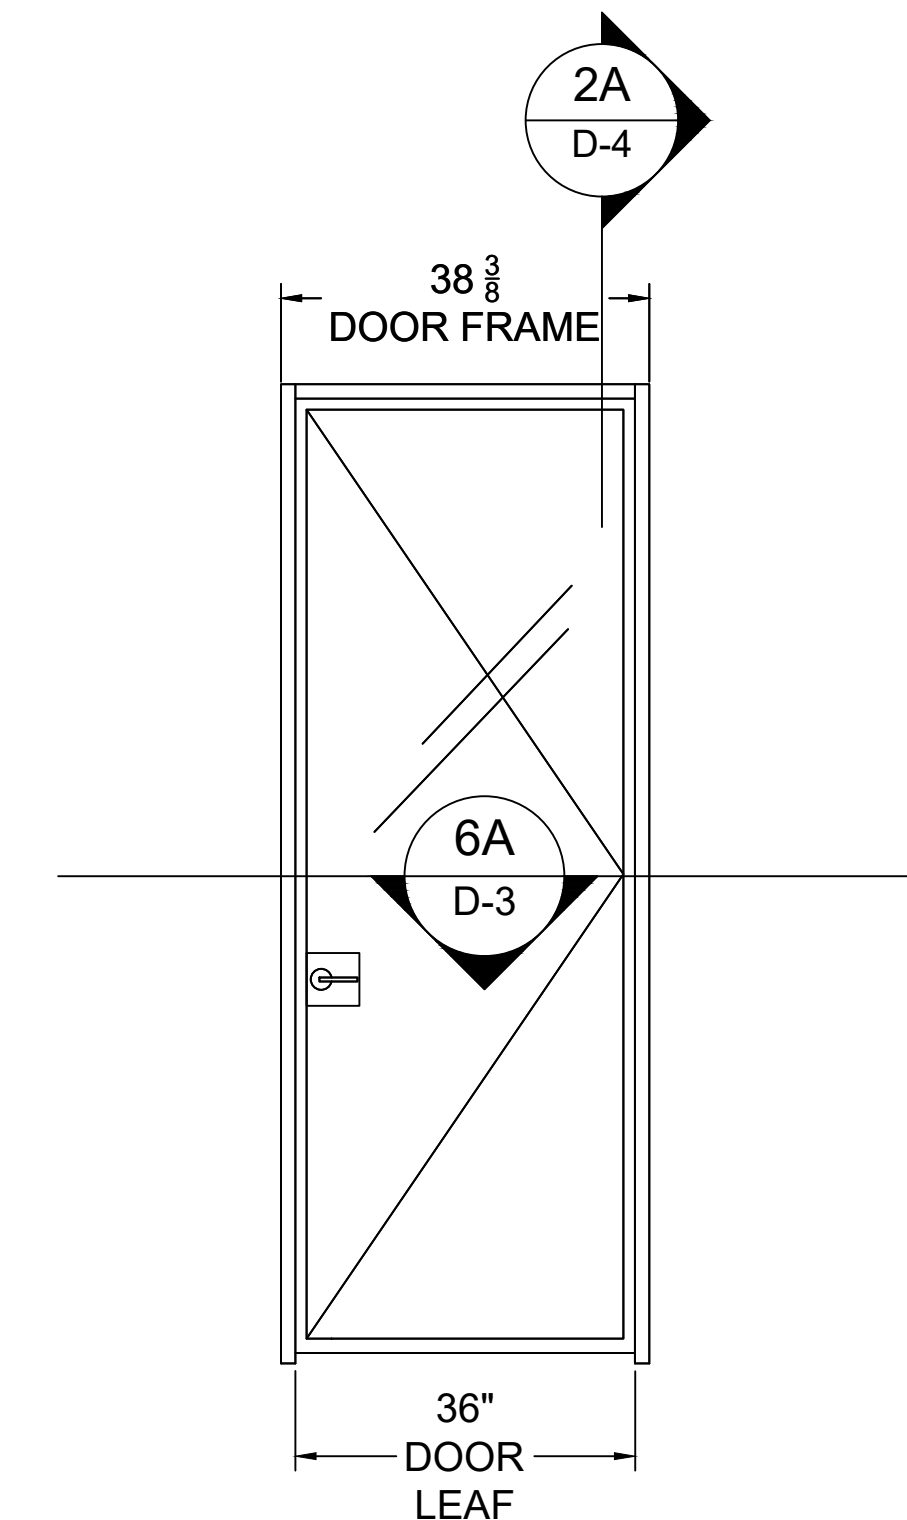


51 LEVER AND LOCKSET DOOR


	DATE	DESCRIPTION
1	09/00/23	
2		
3		

DOUBLE GLAZED SYSTEMS


DRAWING NAME	
ELEVATION	
DATE	DRAWING NUMBER
SCALE	E-1
1:20	
DRAWN BY	
DATE	1 OF 5

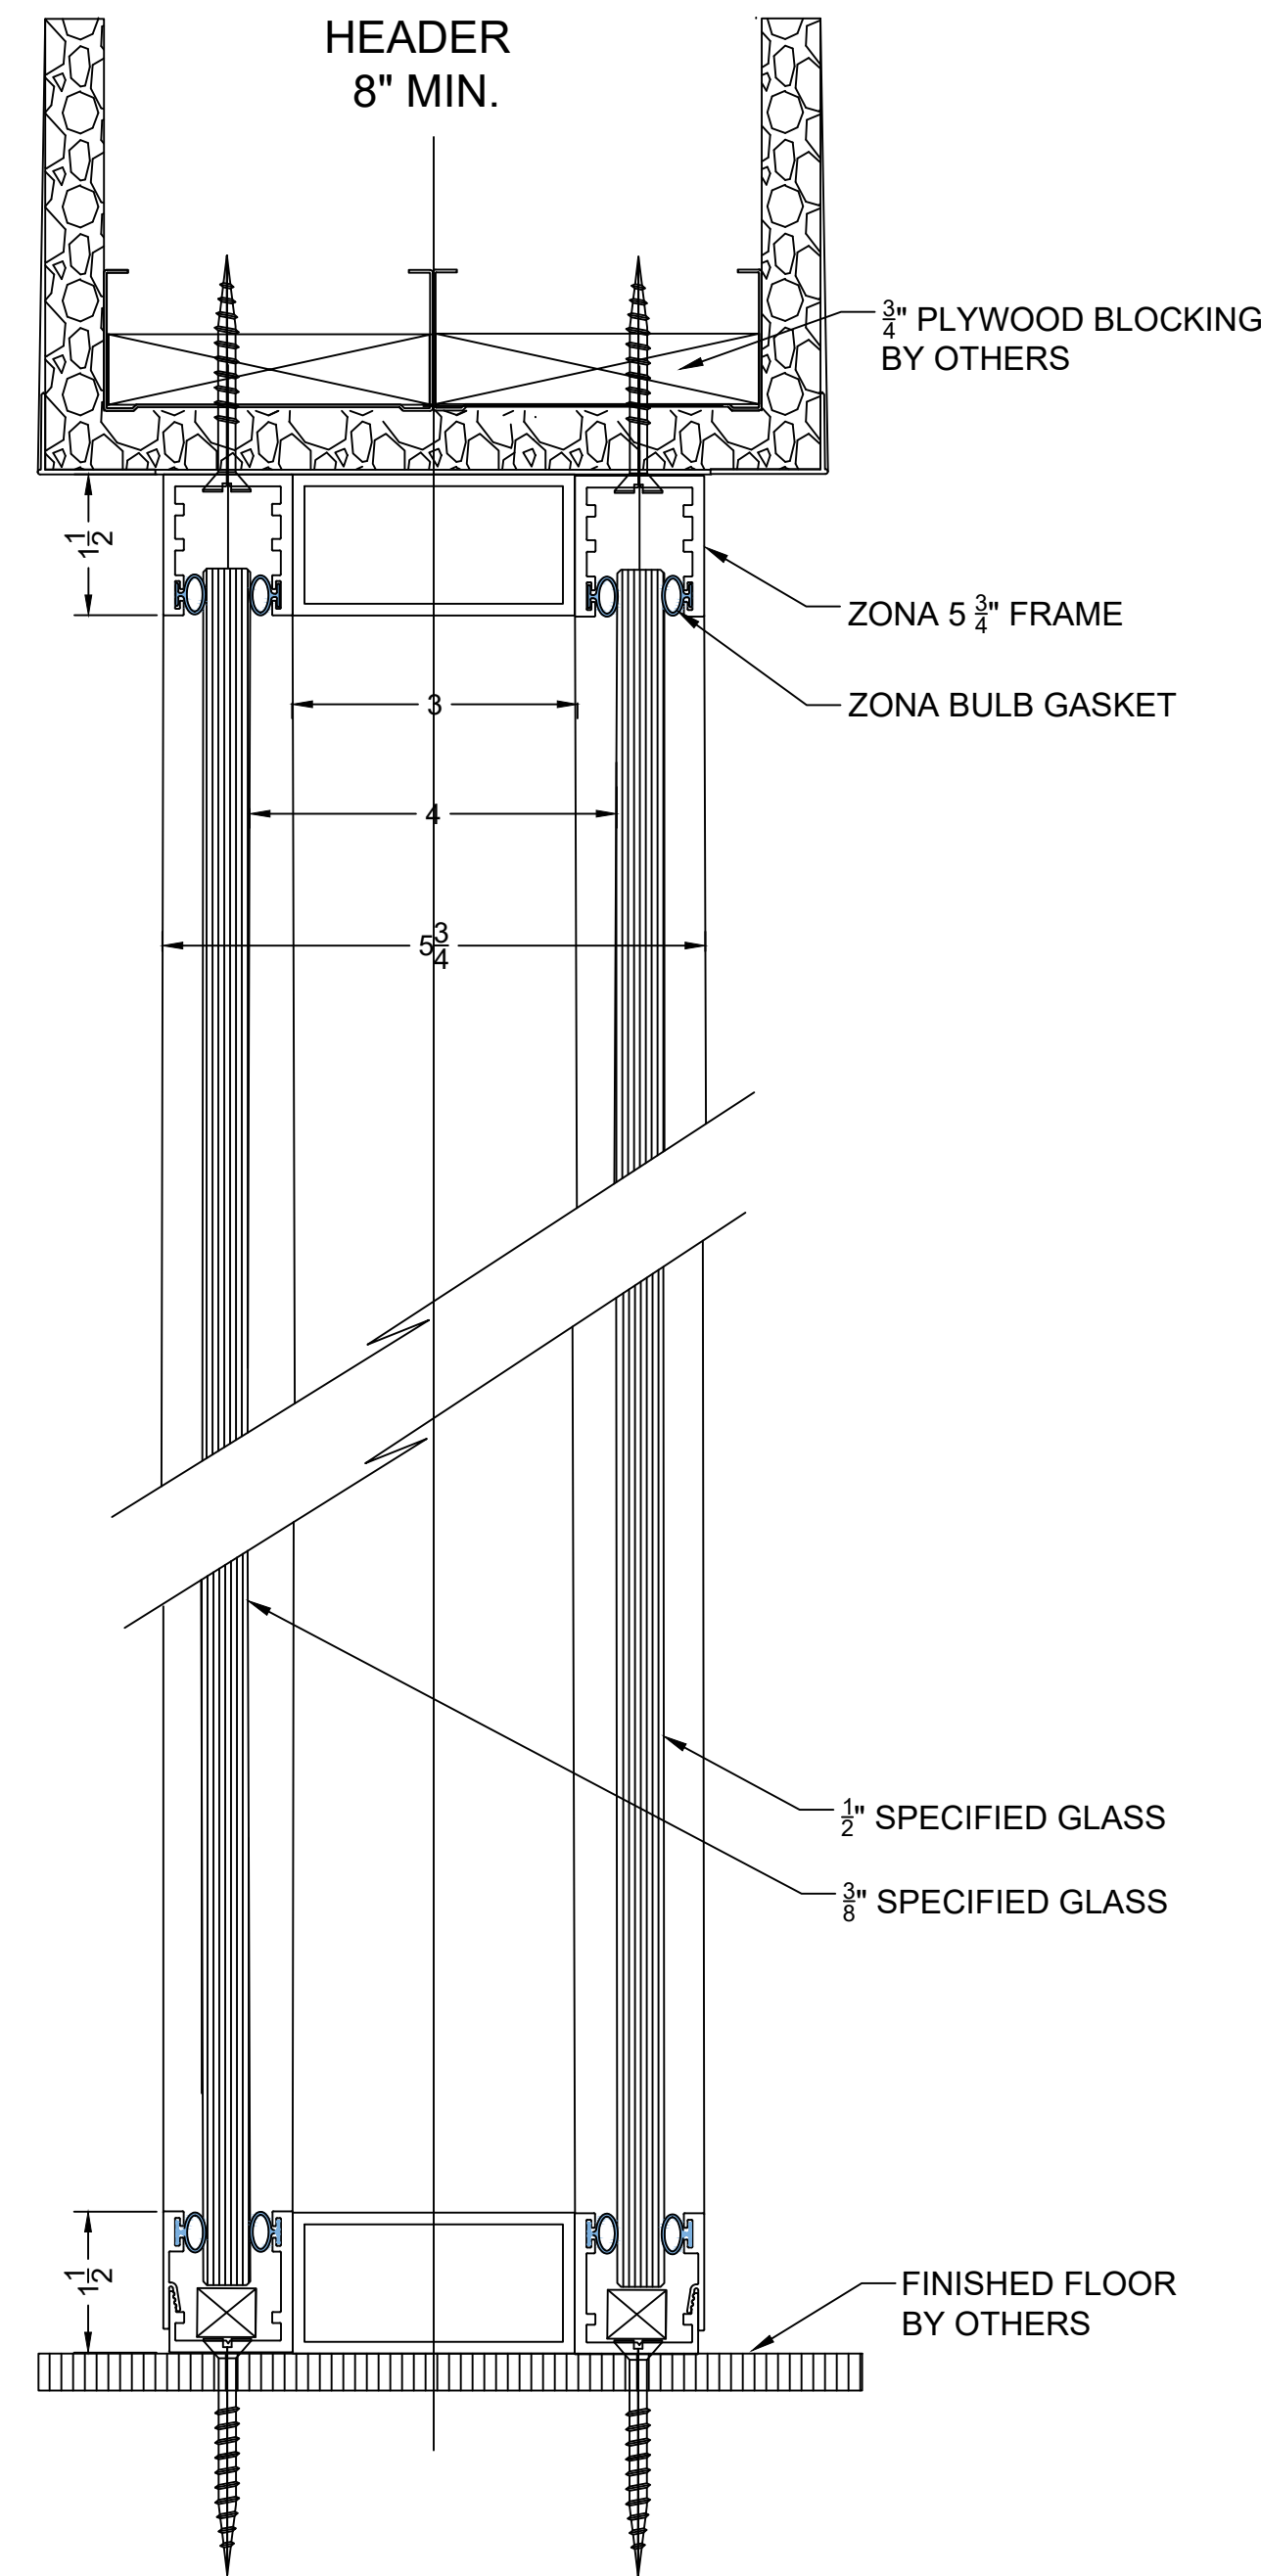

1 MAX. STC = 51
VERT. SECT @ ZONA DBL GLZD FIXED PANEL

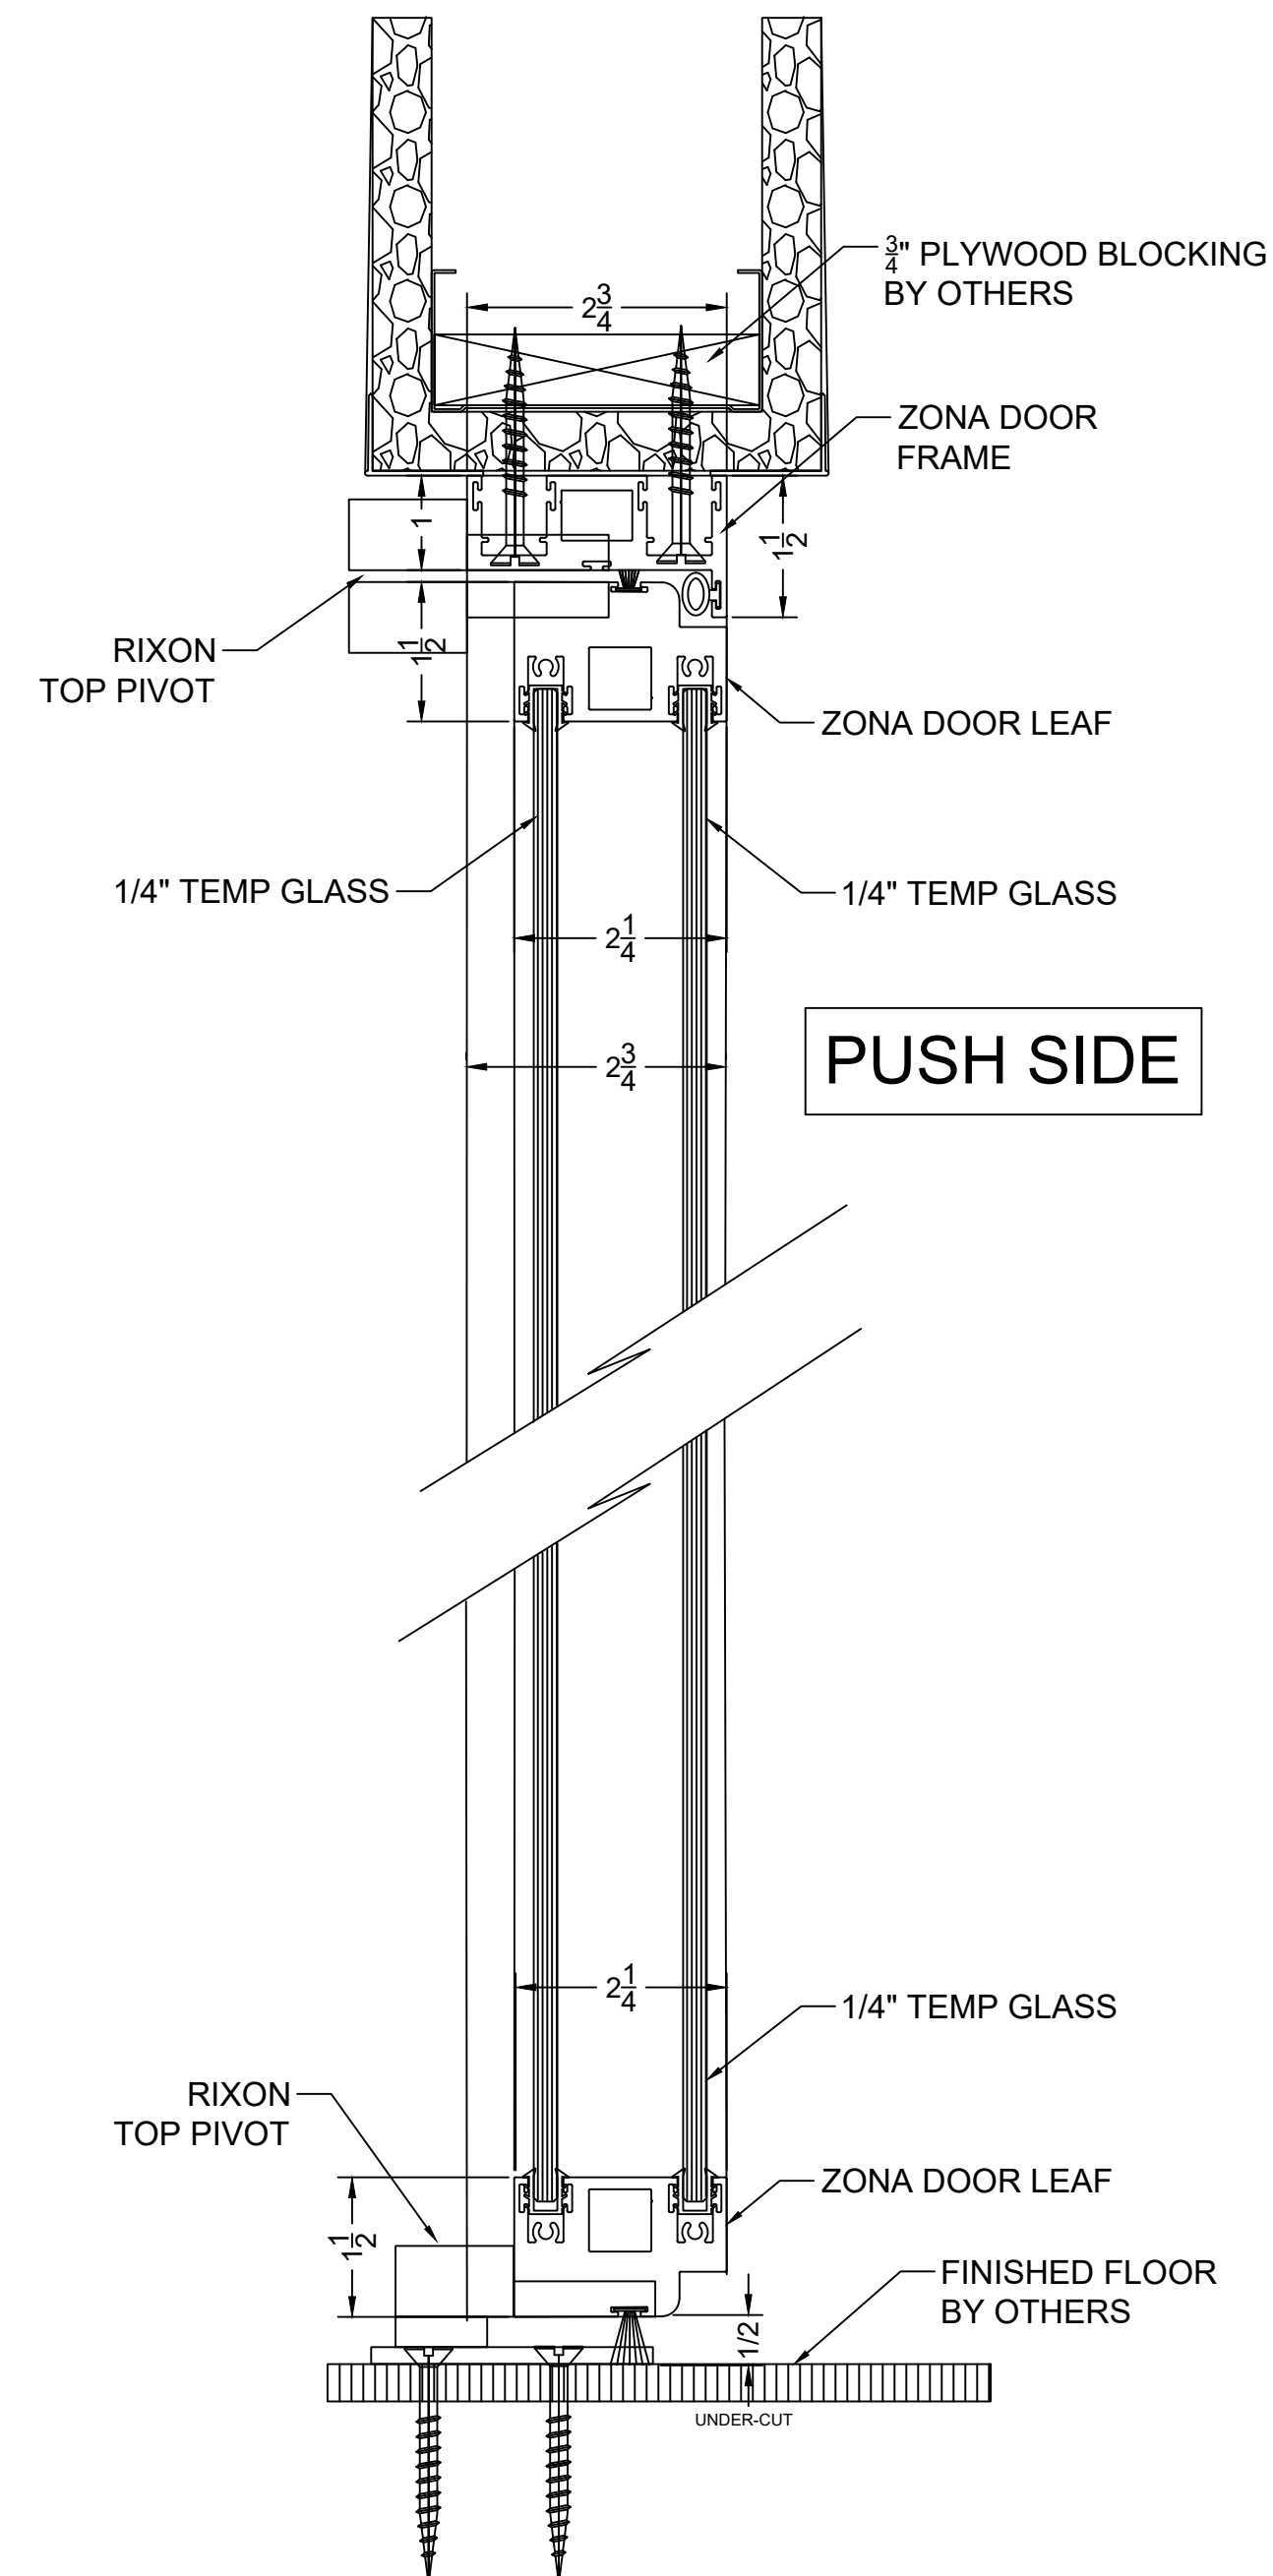


2 RIXON PIVOT HINGE- FREE-SWING DOOR
VERT. SECT. @ DBL GLZD DOOR

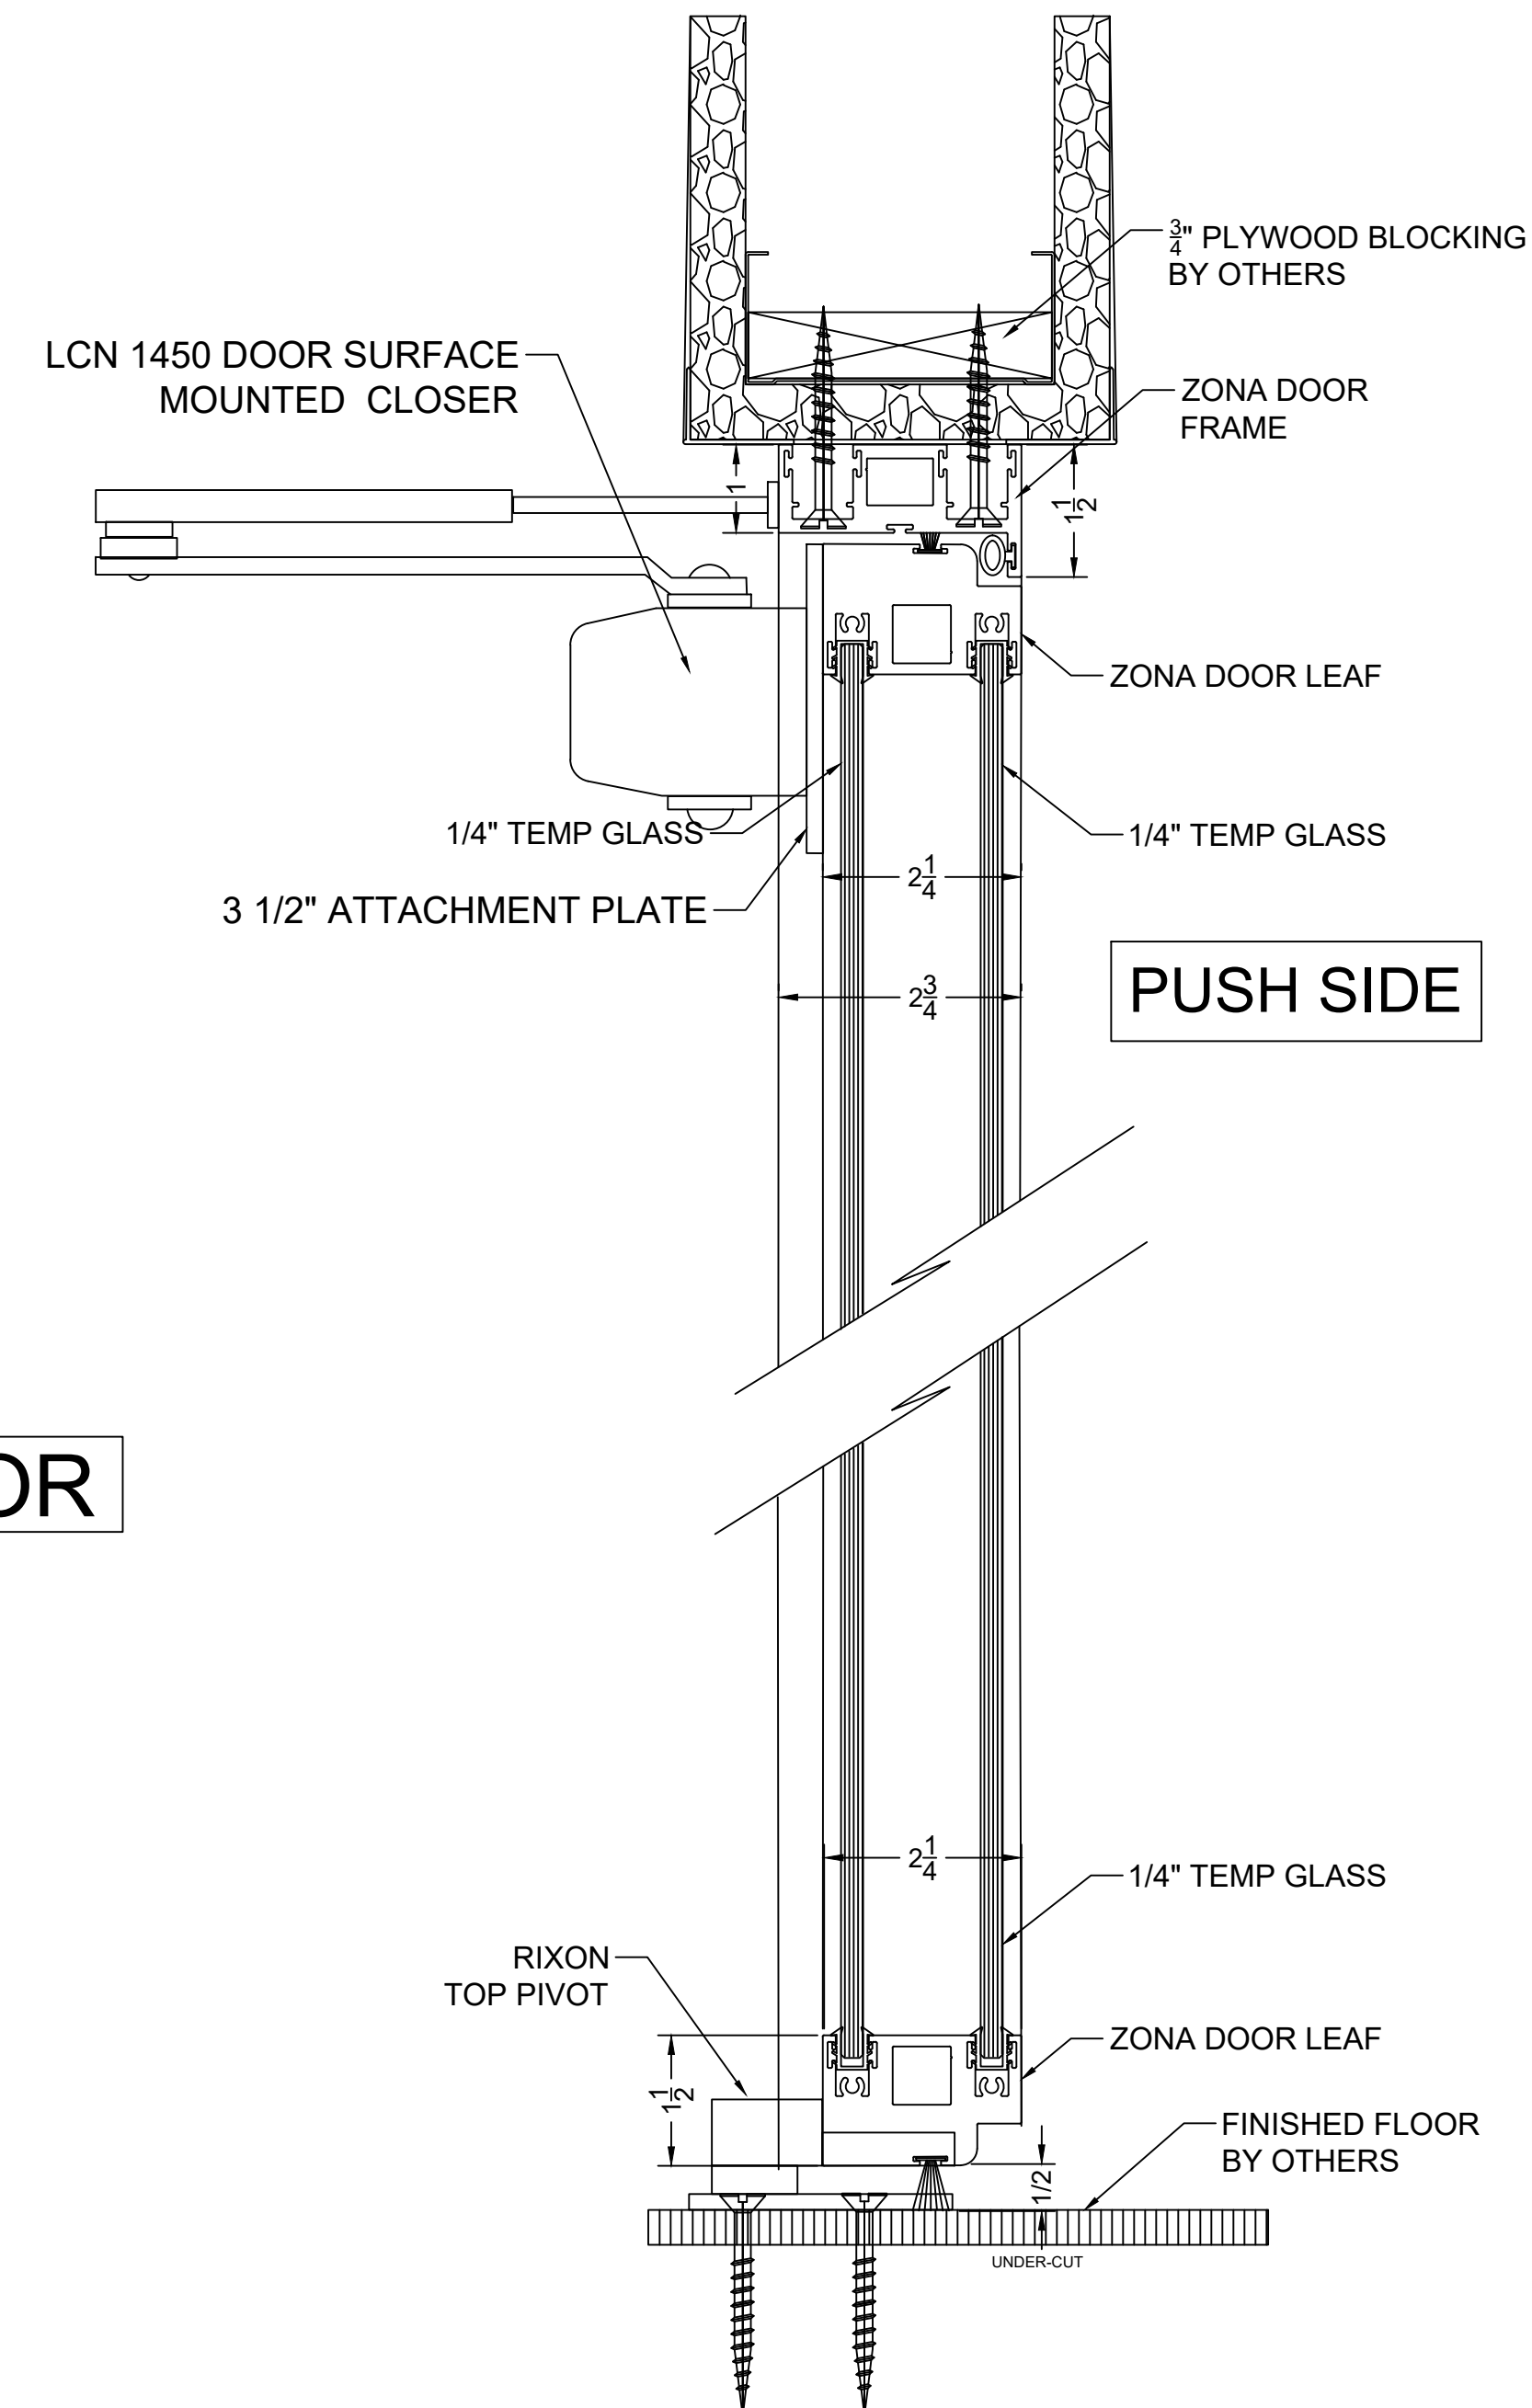


2 RIXON PIVOT HINGE- SURFACE MOUNTED CLOSER
VERT. SECT. @ DBL GLZD DOOR

OR

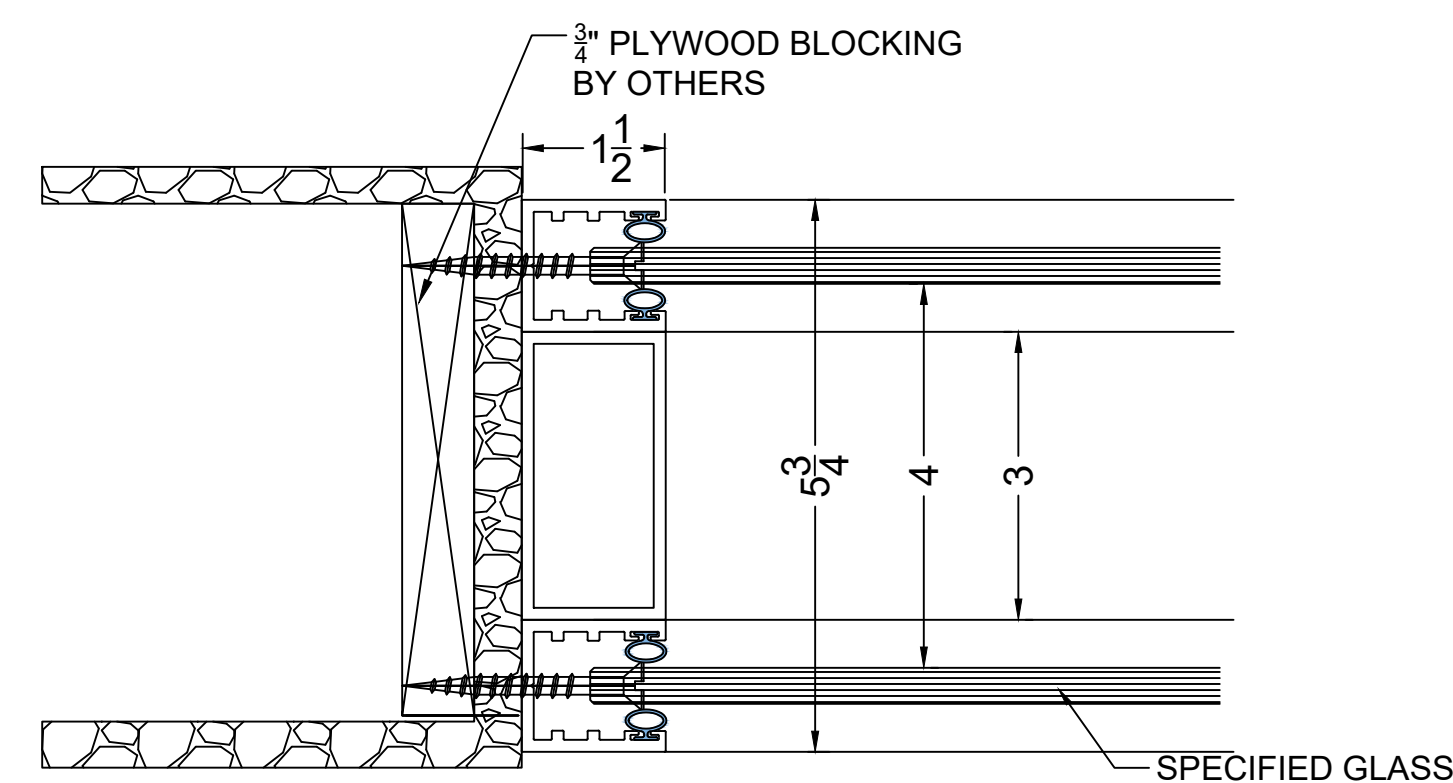

3 SECTION @ FIXED PANEL @ WALL
51 STC

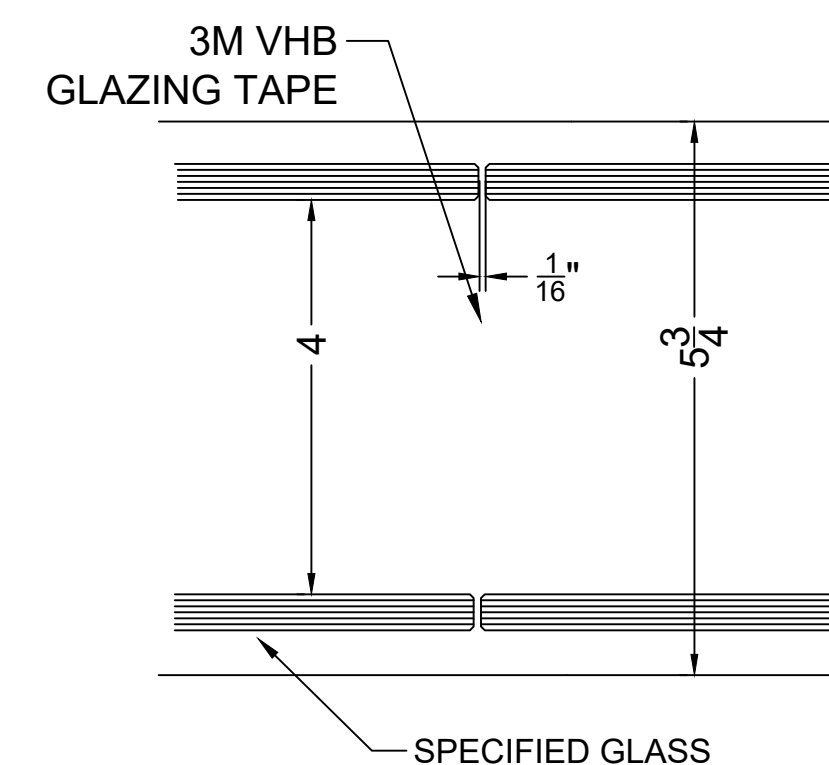

0 HORZ. SECT @ GLASS JOINT
51 STC

51 STC

DESCRIPTION

DATE

REV

1
2
3

09/00/23

DOUBLE GLAZED SYSTEMS

DRAWING NAME

DETAIL

DATE

1:2

SCALE


DRAWN BY

D.P


DRAWING NUMBER

D-1


2 OF 5

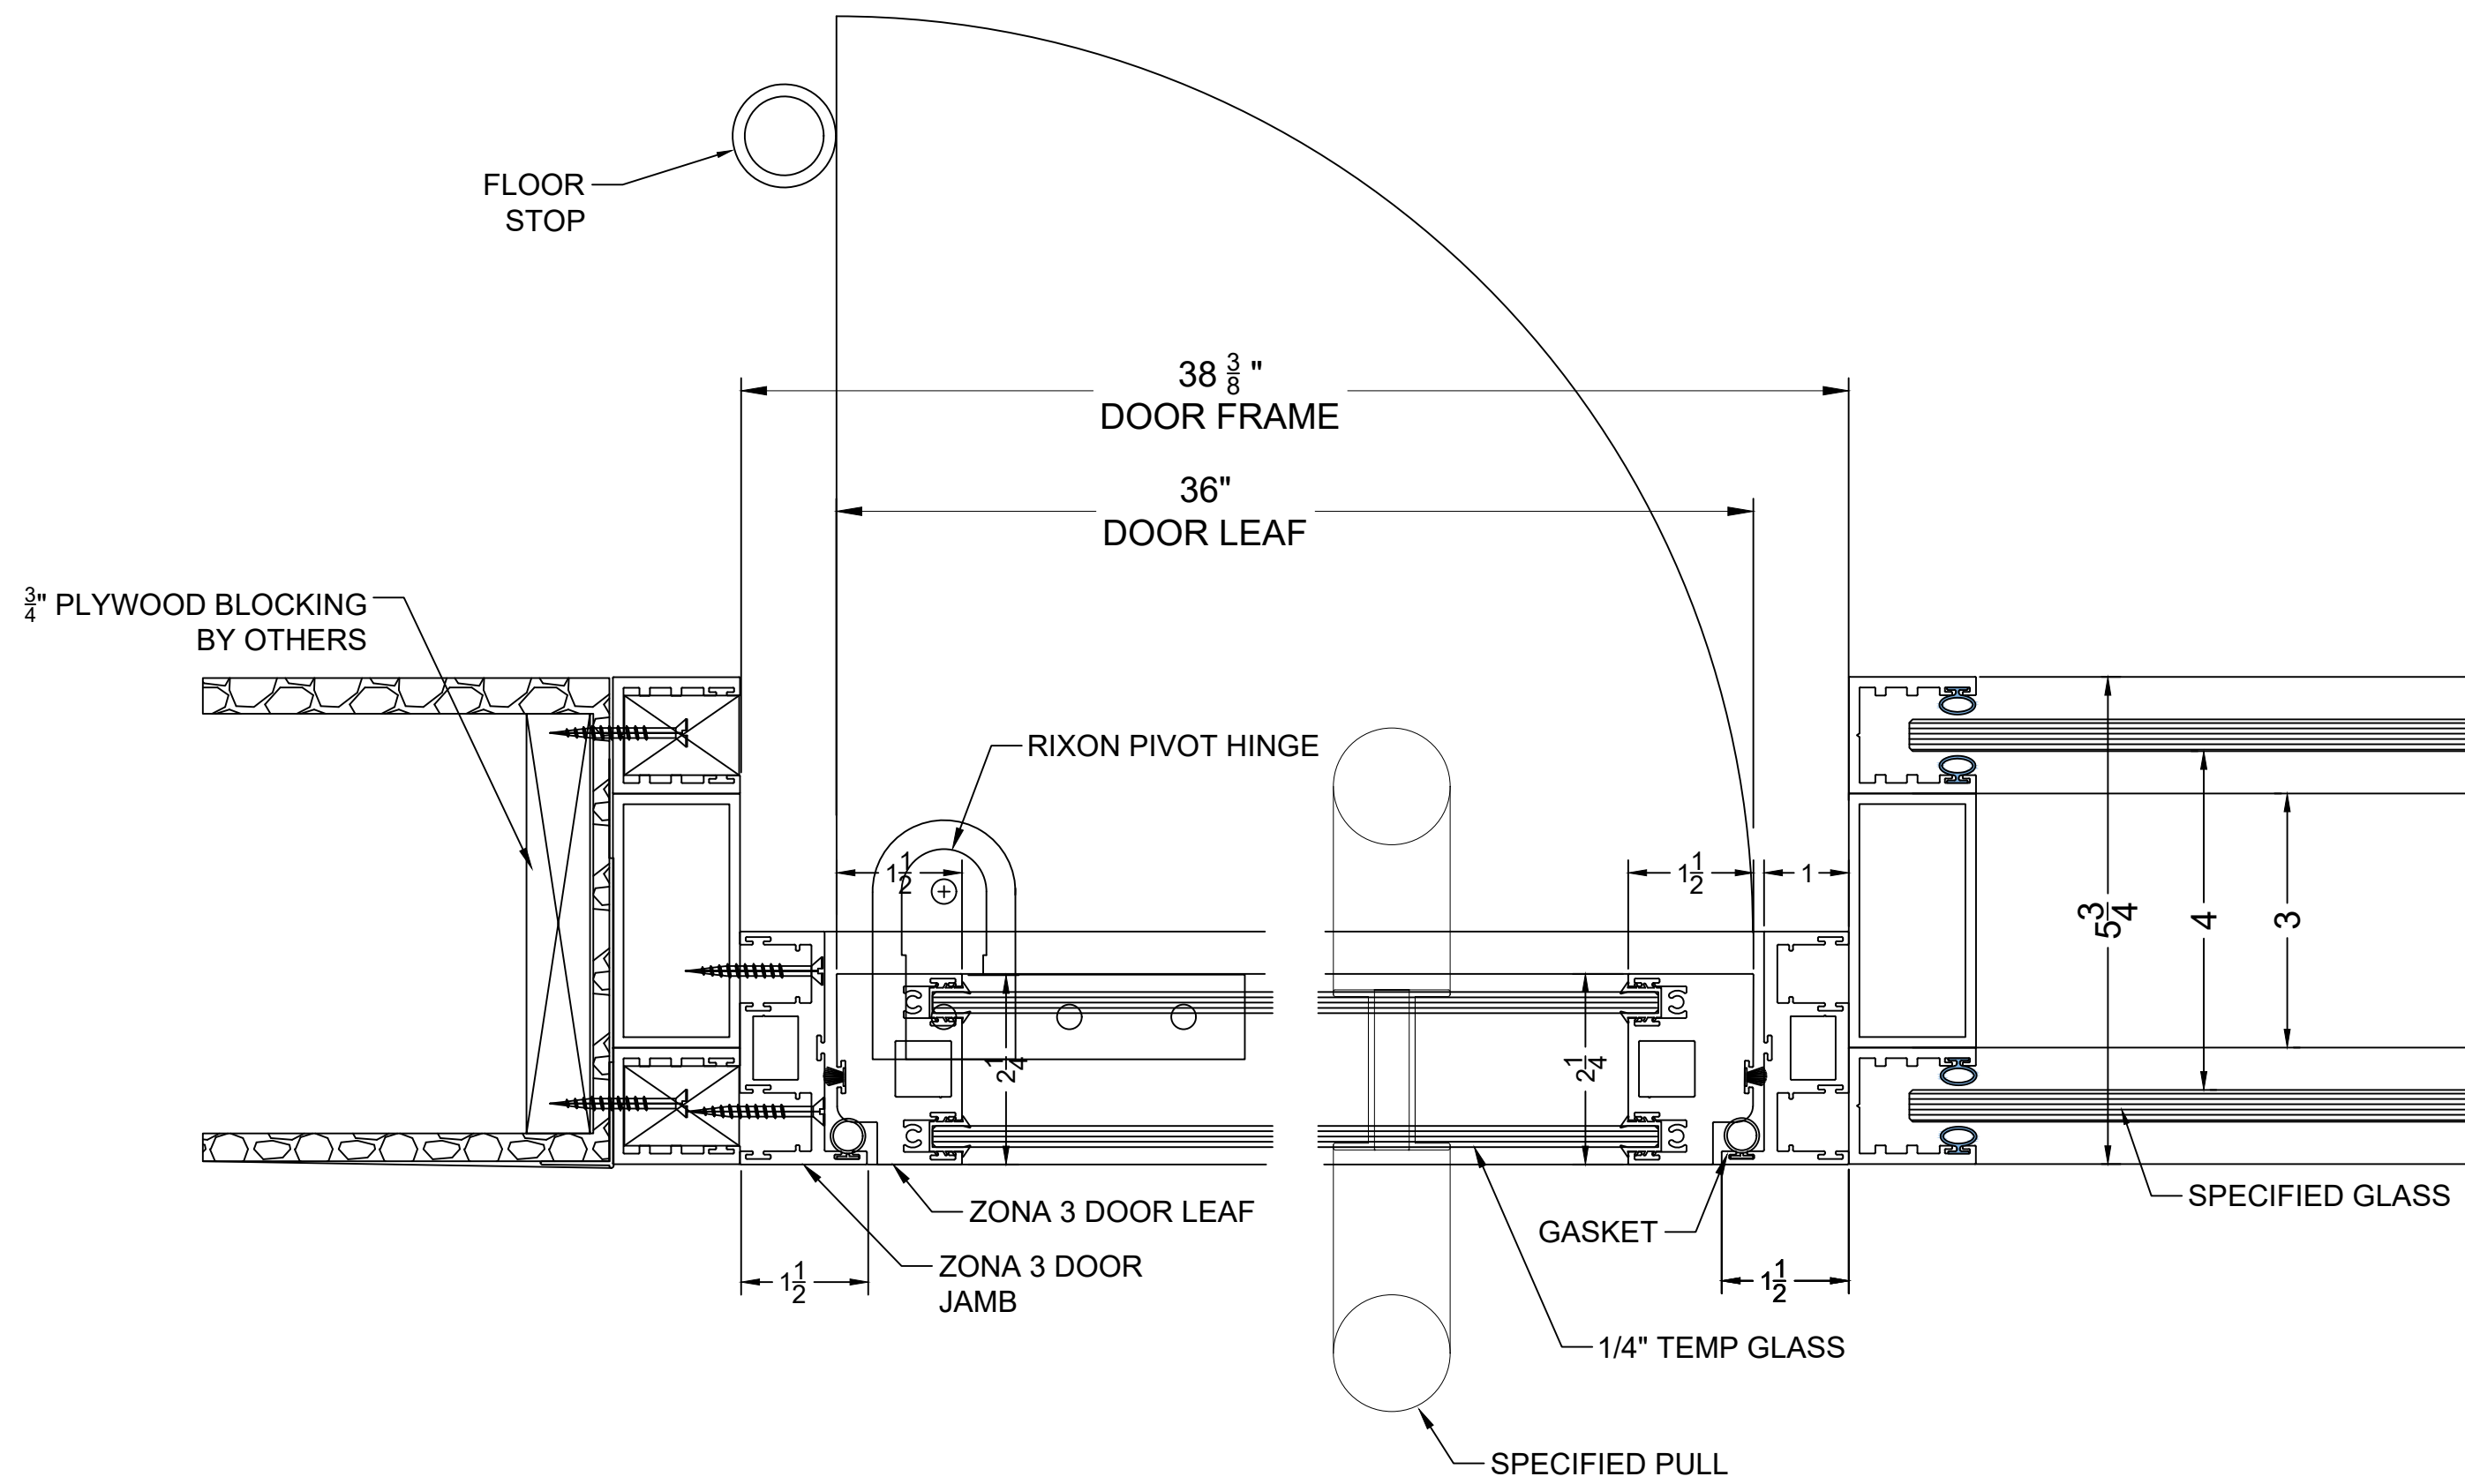

5 DOOR @ NIB WALL
HORZ. SECT. @ DBL GLZD DOOR W/PULL 51 STC

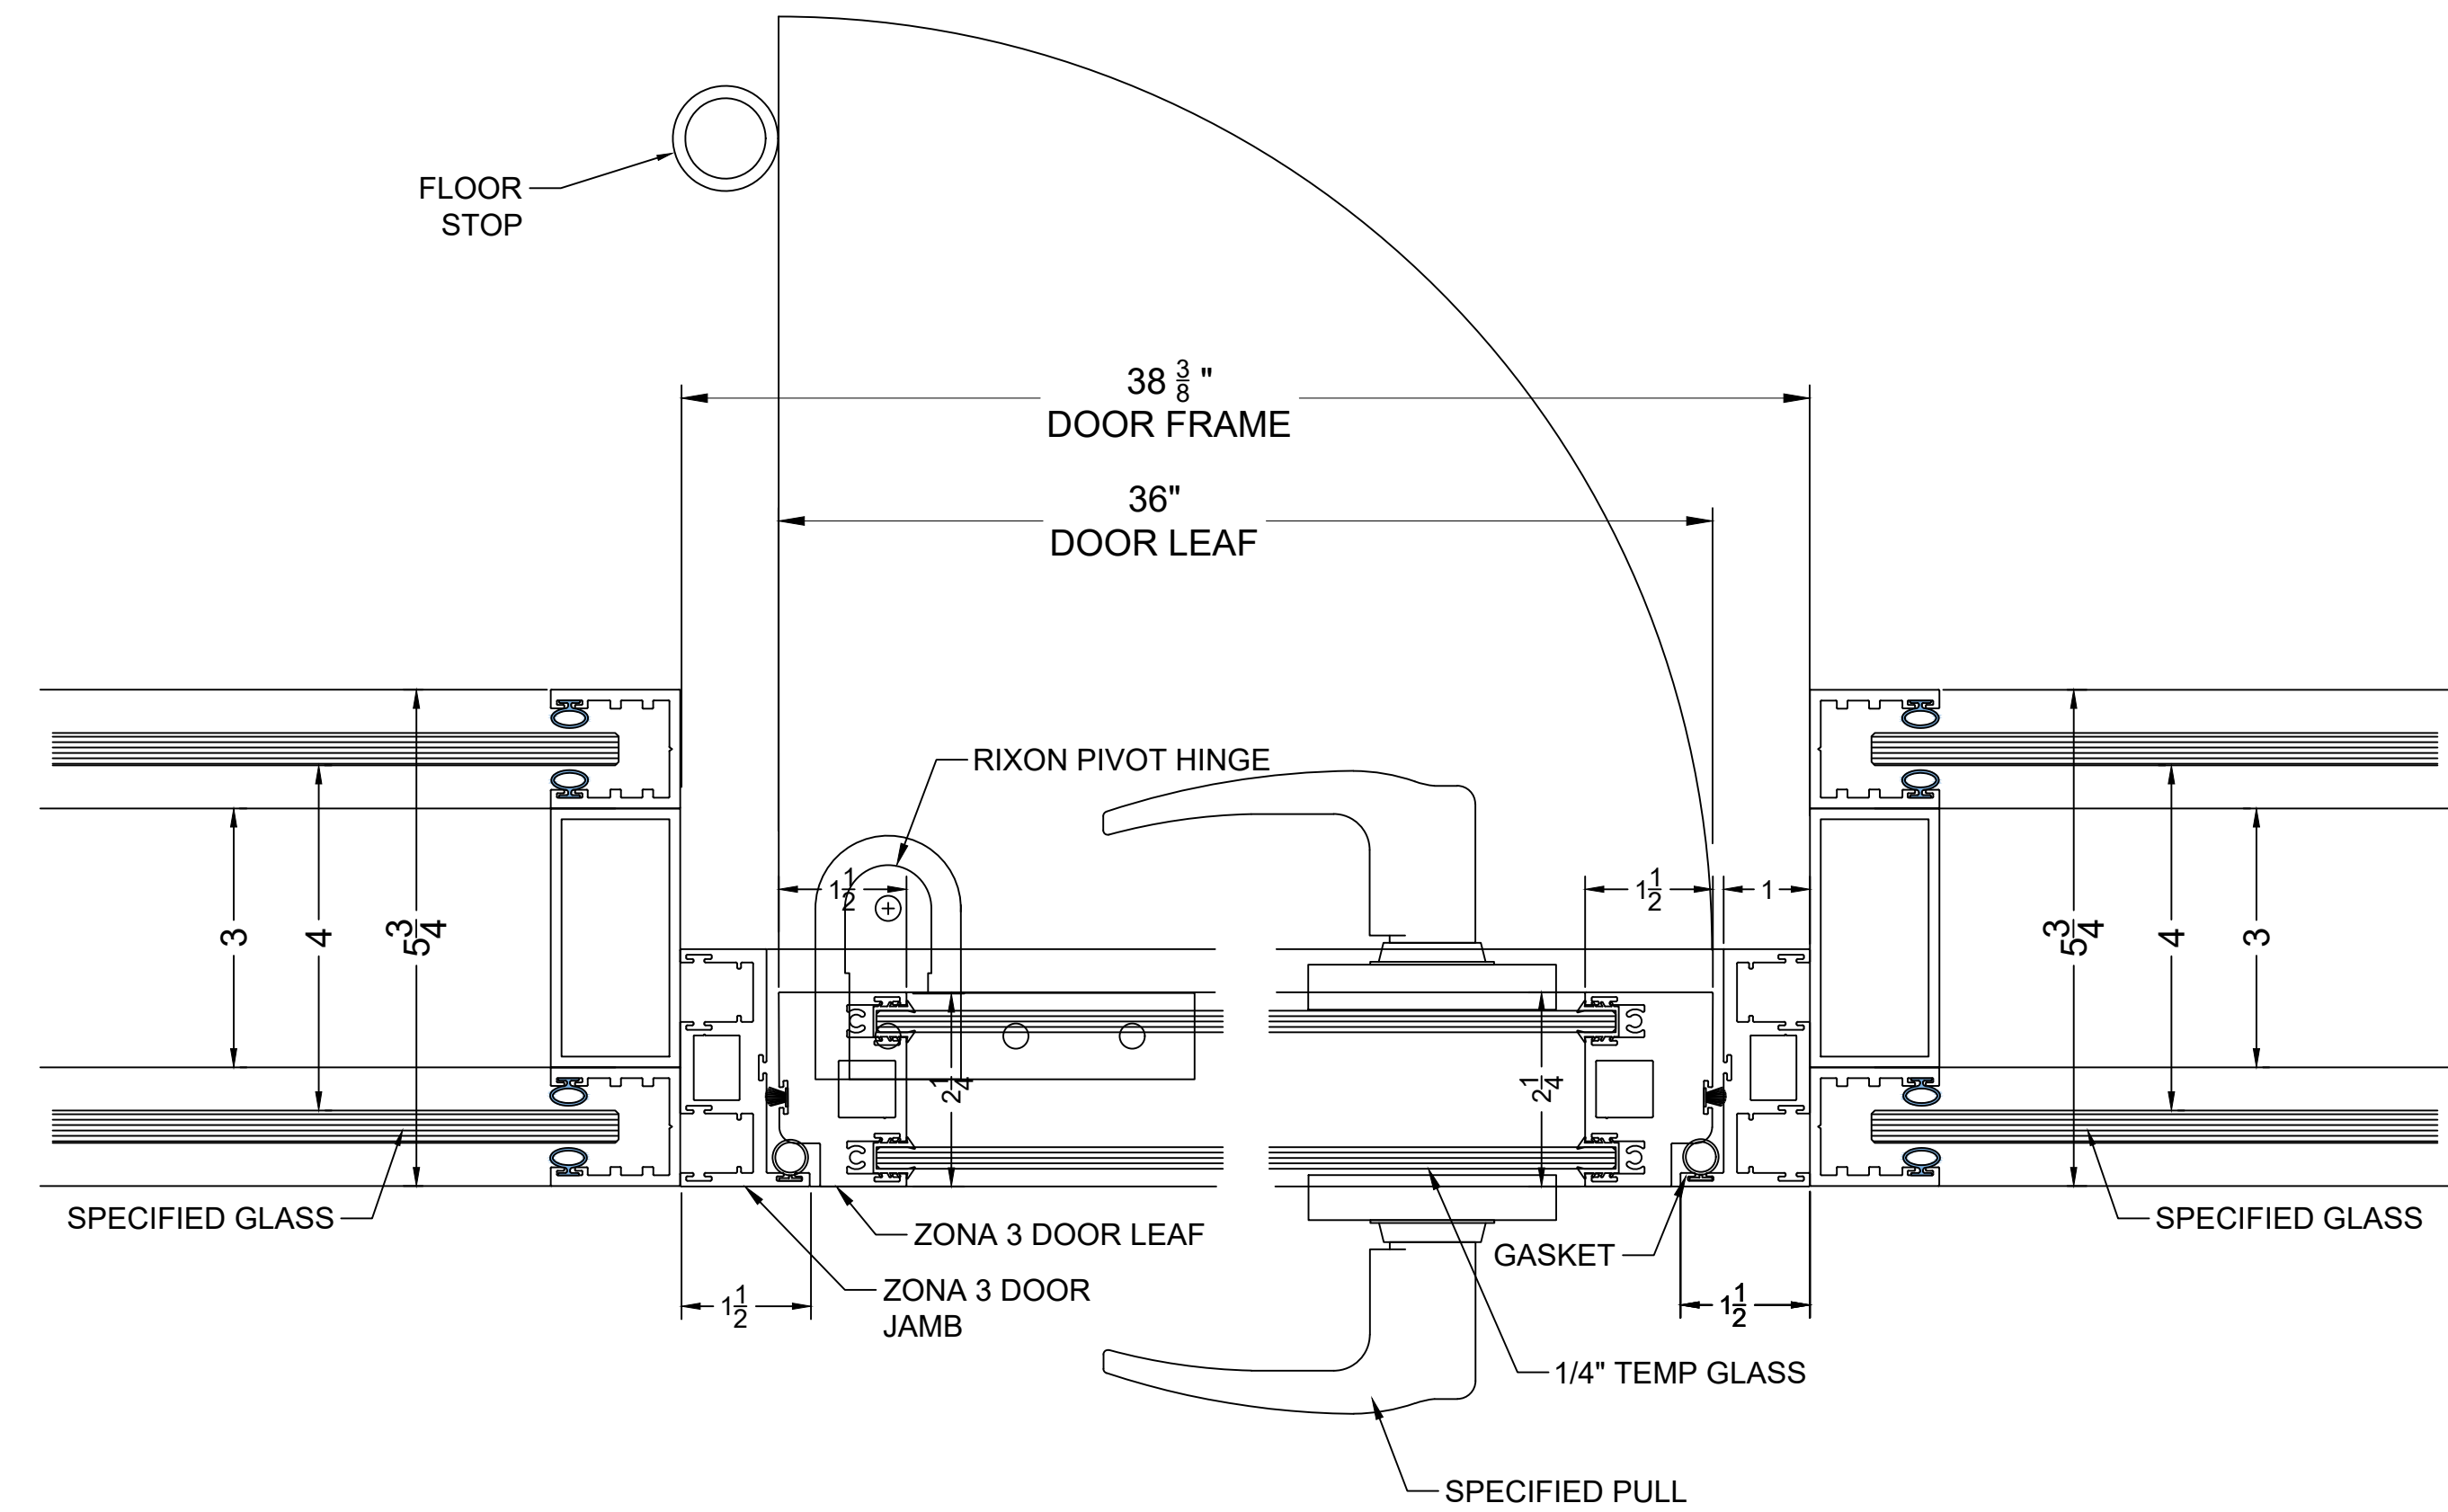


6 DOOR BTW FIXED GLASS SIDE LITES
HORZ. SECT. @DBL GLZD DOOR W/LOCKSET 51 STC

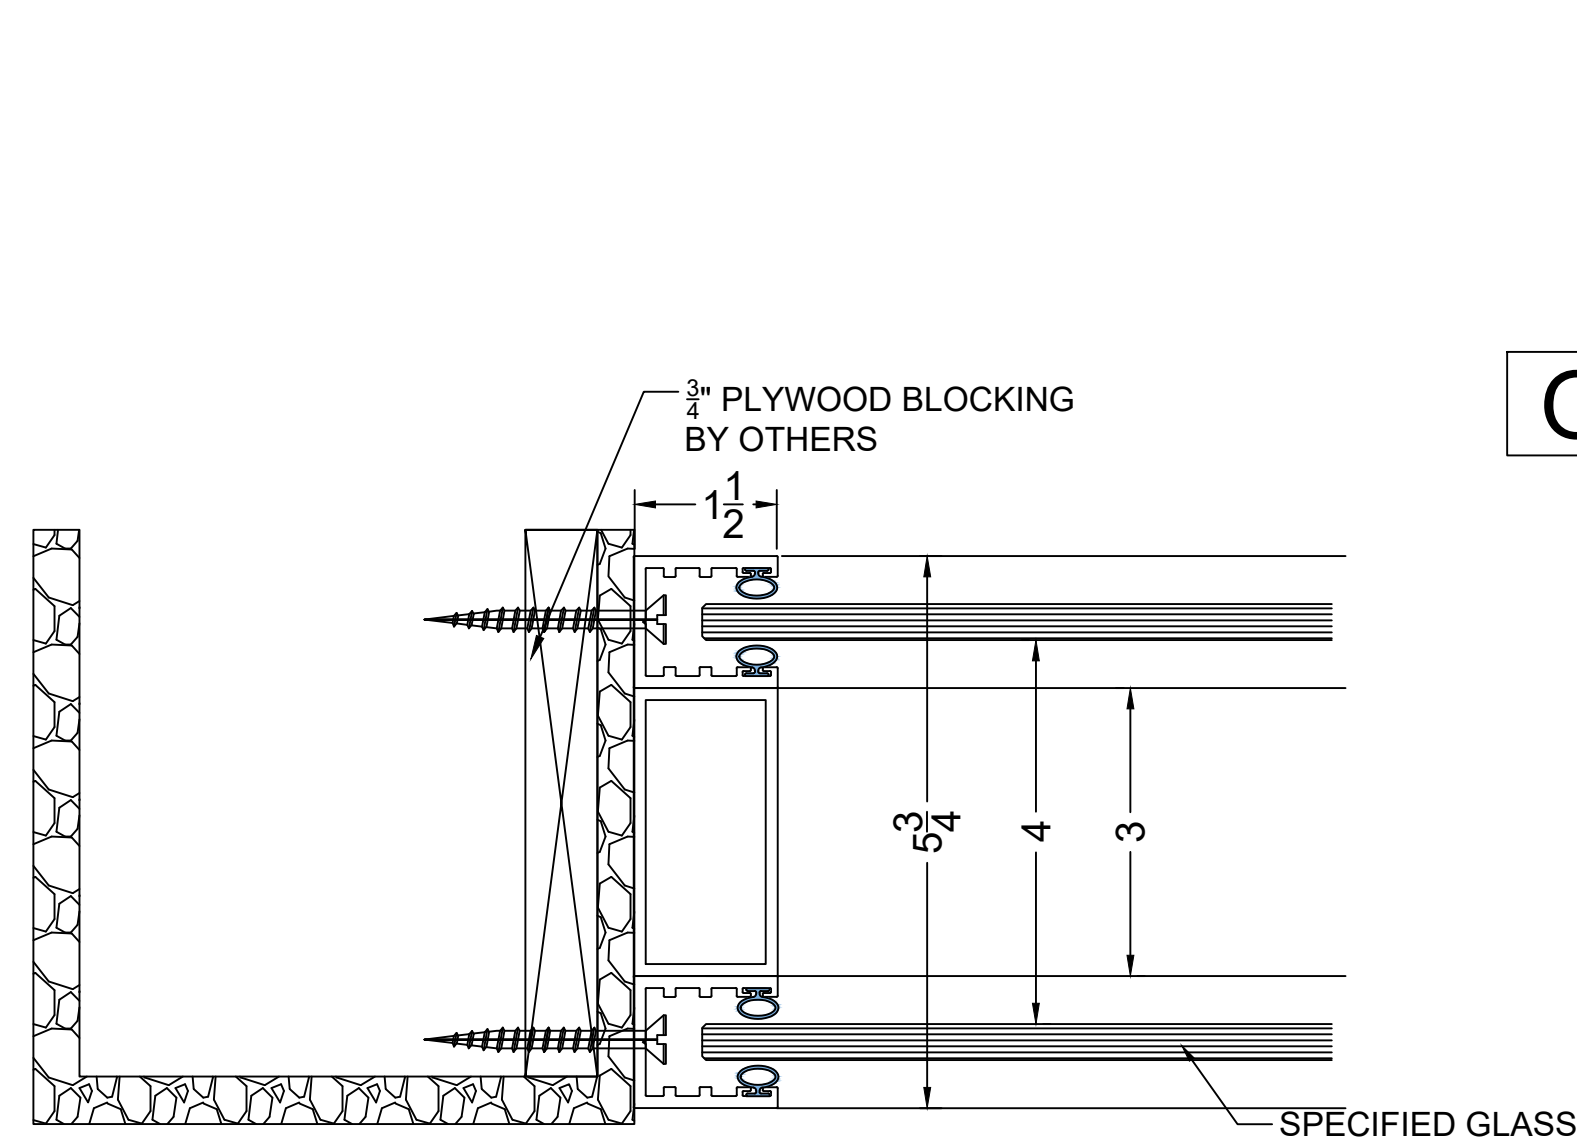


4 SECTION @ FIXED PANEL @ DIVIDER WALL
51 STC

OR

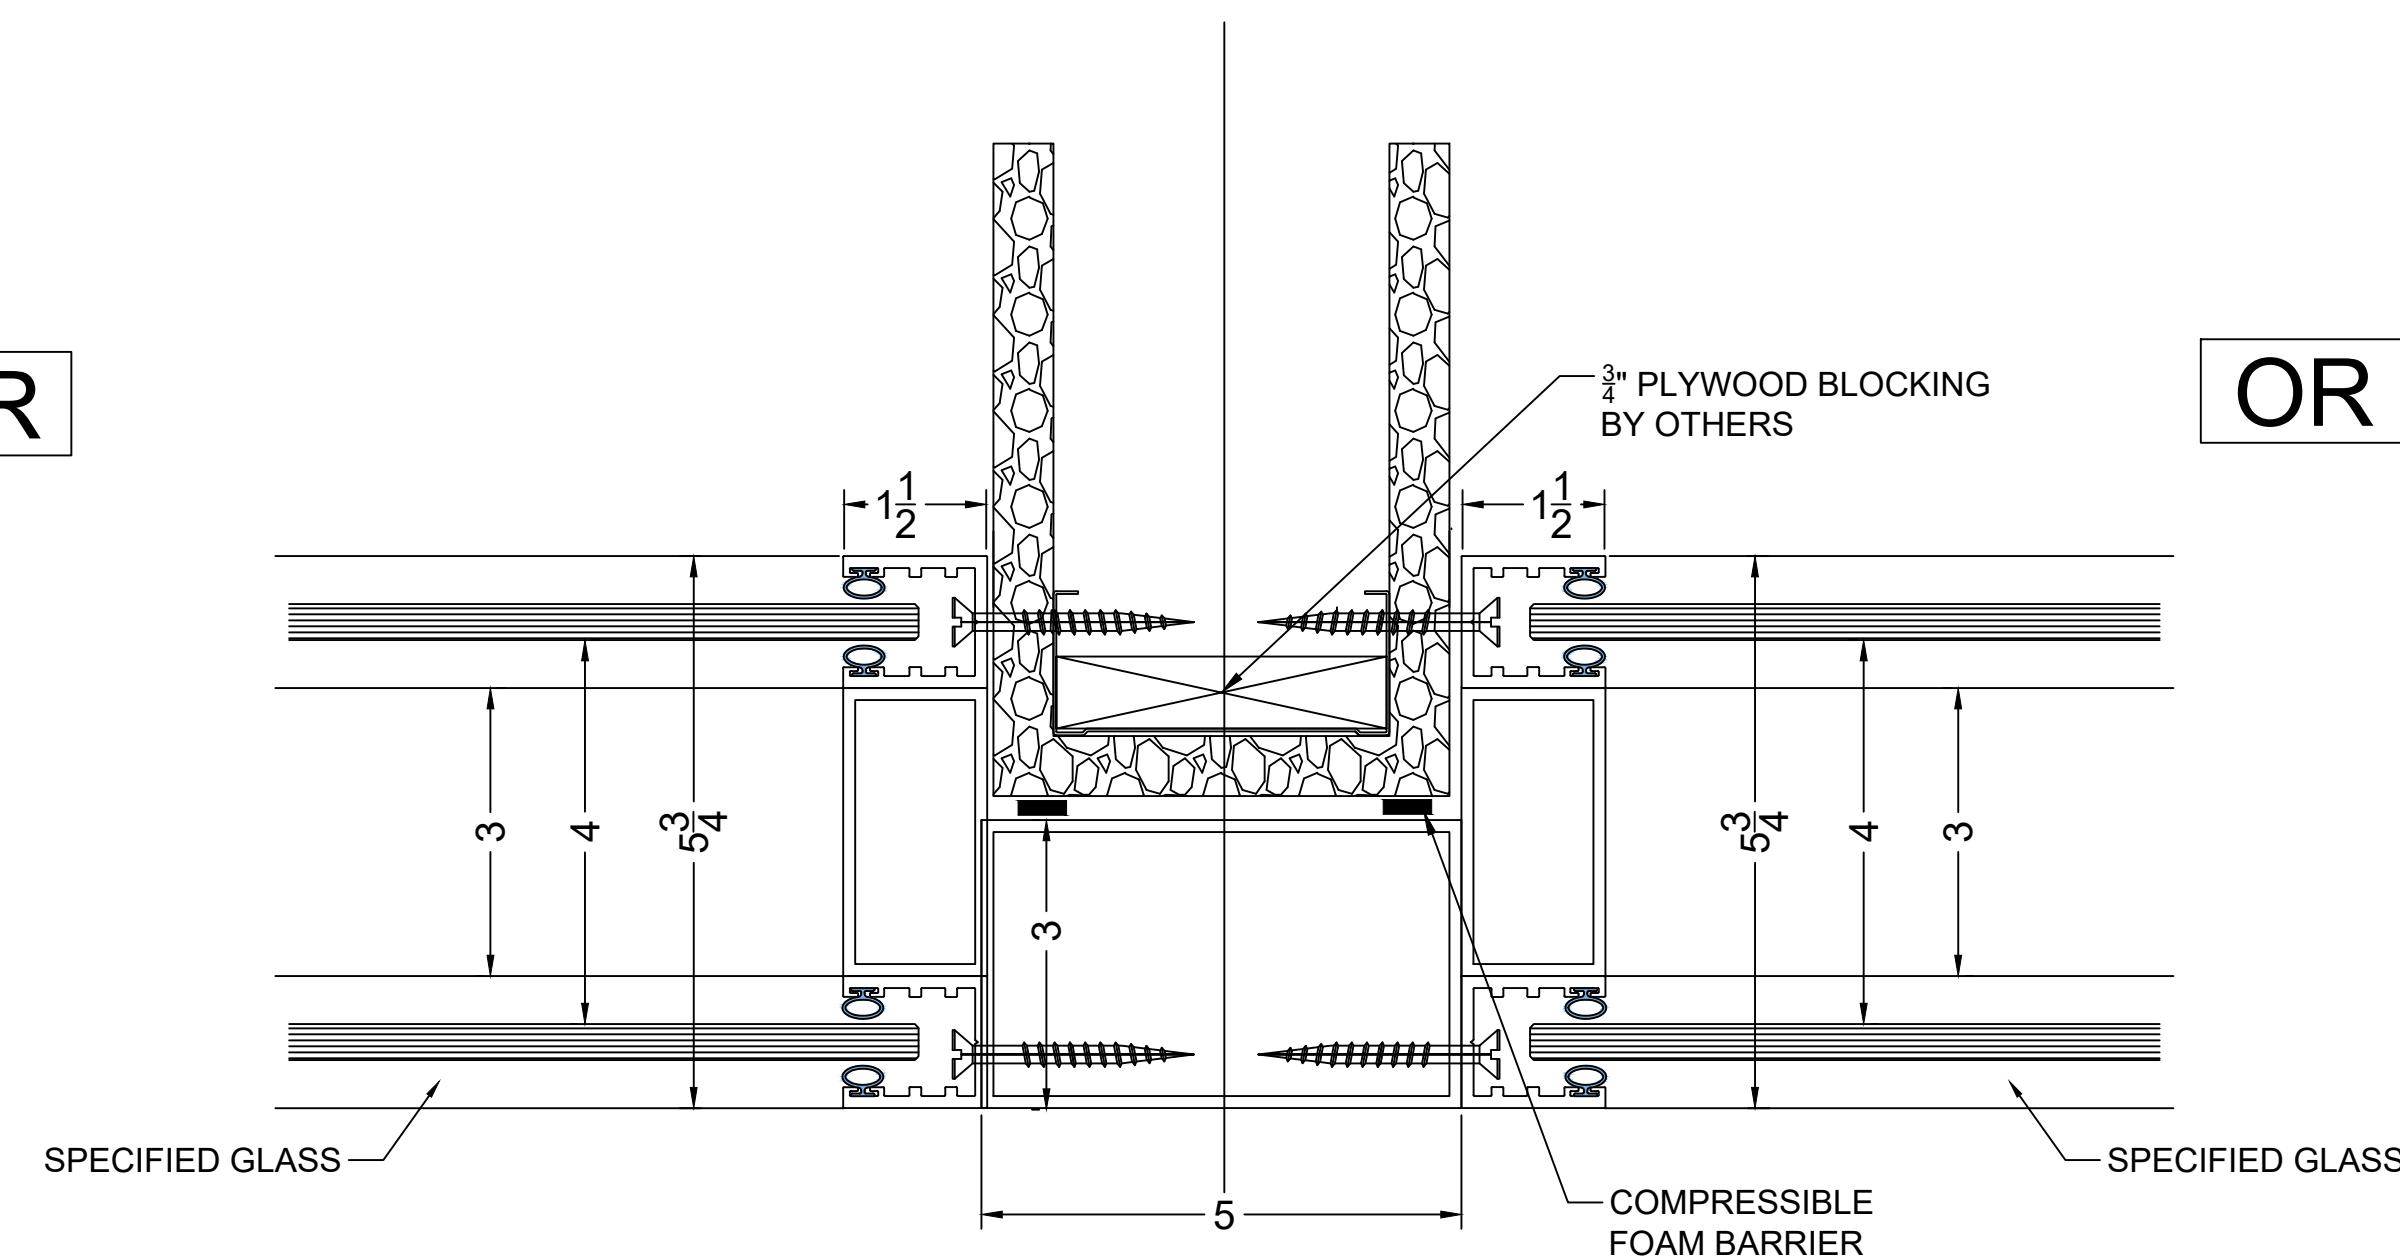

4 HORZ. SECT @ DIVIDER WALL WITH FLY-BY POST
51 STC

OR

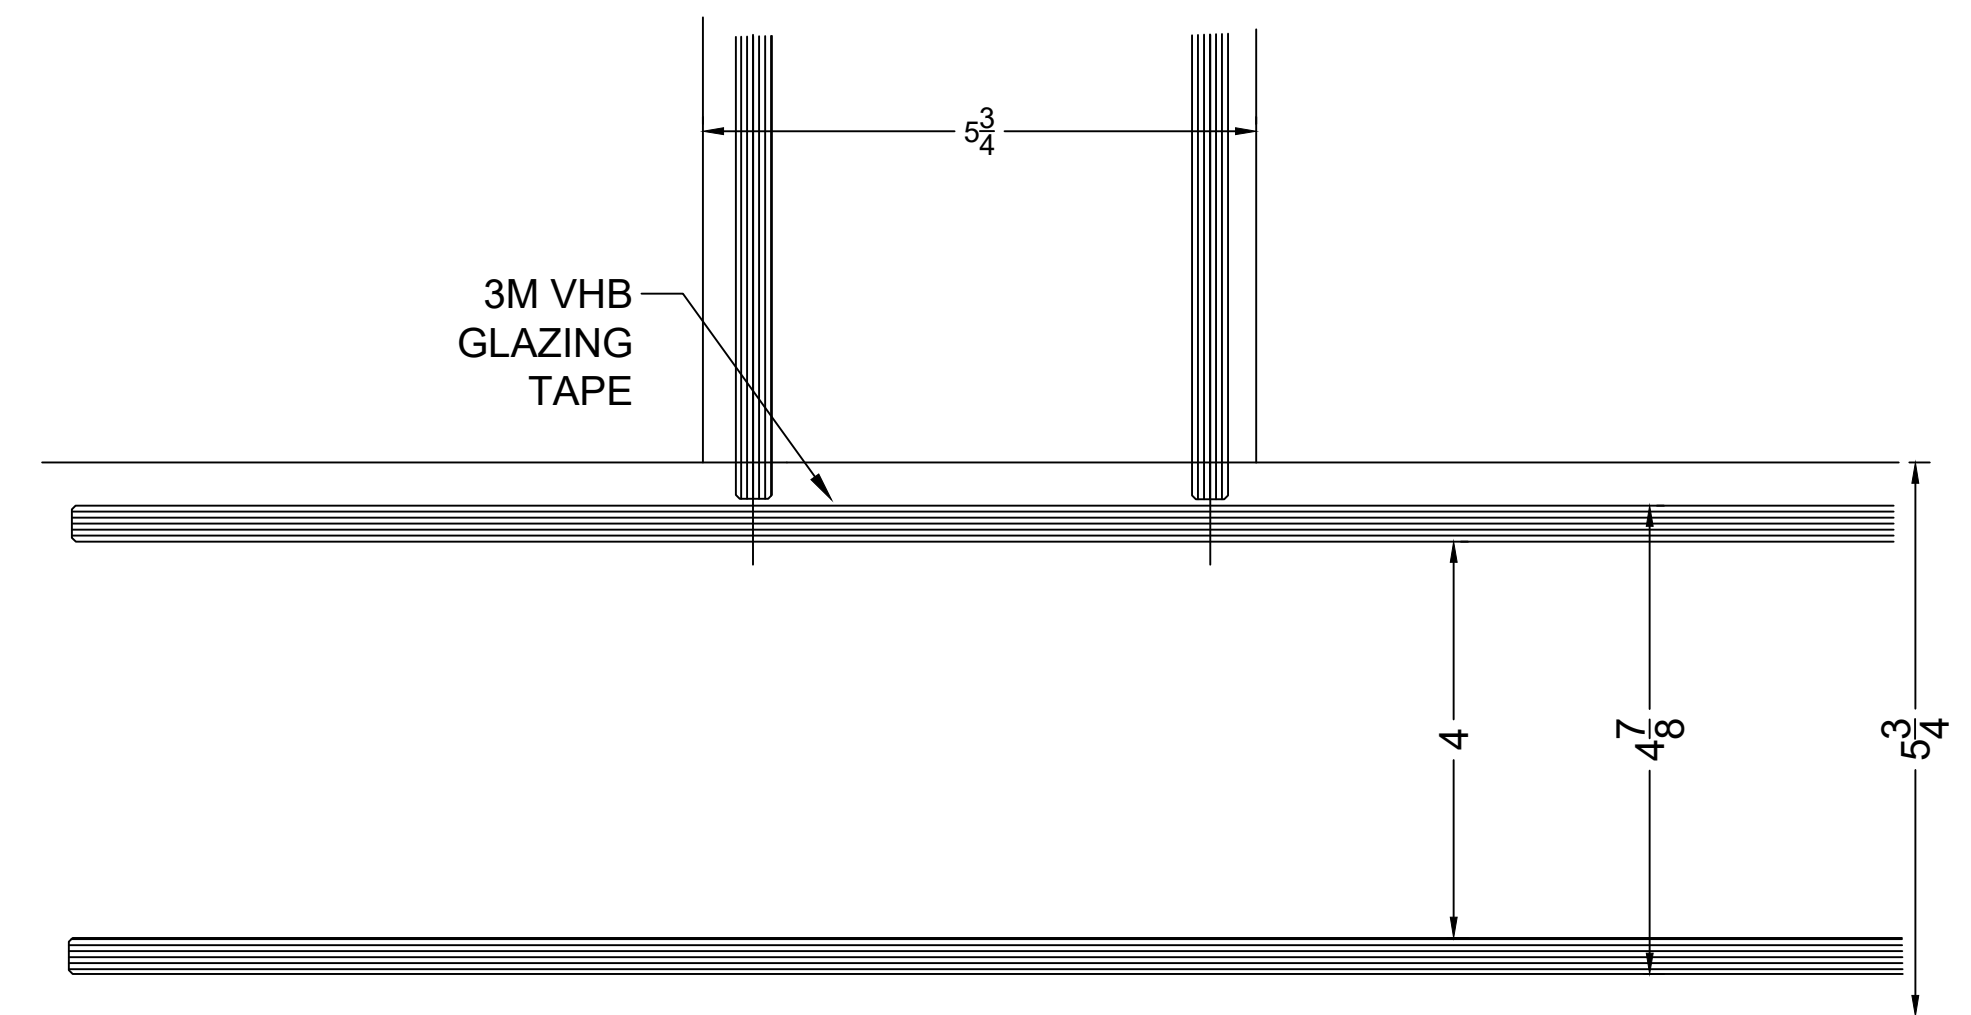

4 HORZ. SECT @ "T" CONNECTION
51 STC

51 STC

DOUBLE GLAZED SYSTEMS

DRAWING NAME	
DETAIL	
DATE	DRAWING NUMBER
SCALE 1:2	D-2
DRAWN BY P	
3 OF 5	

DESCRIPTION

DATE
09/00/23


REV

1


2

3


51 STC

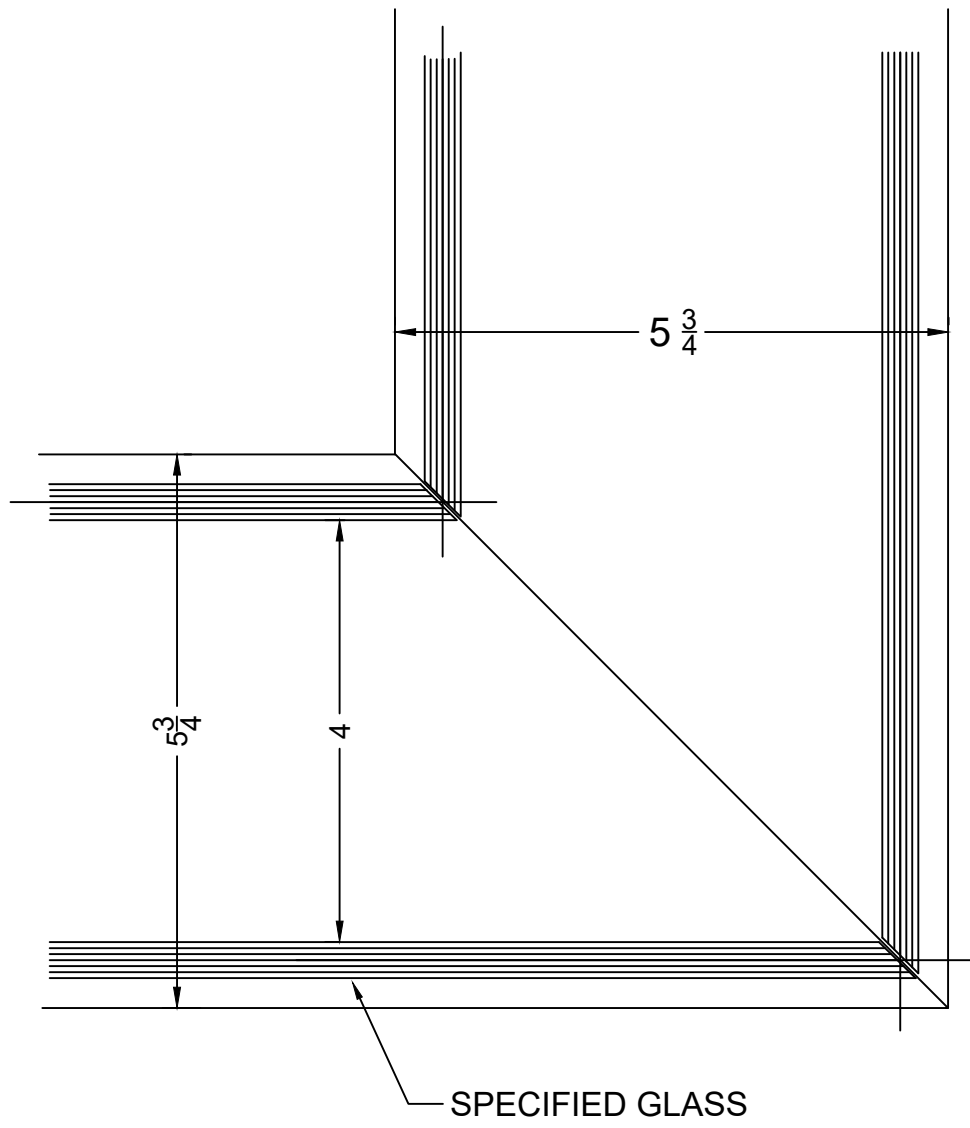


8 HORZ. SECT @ CORNER MITER
51 STC

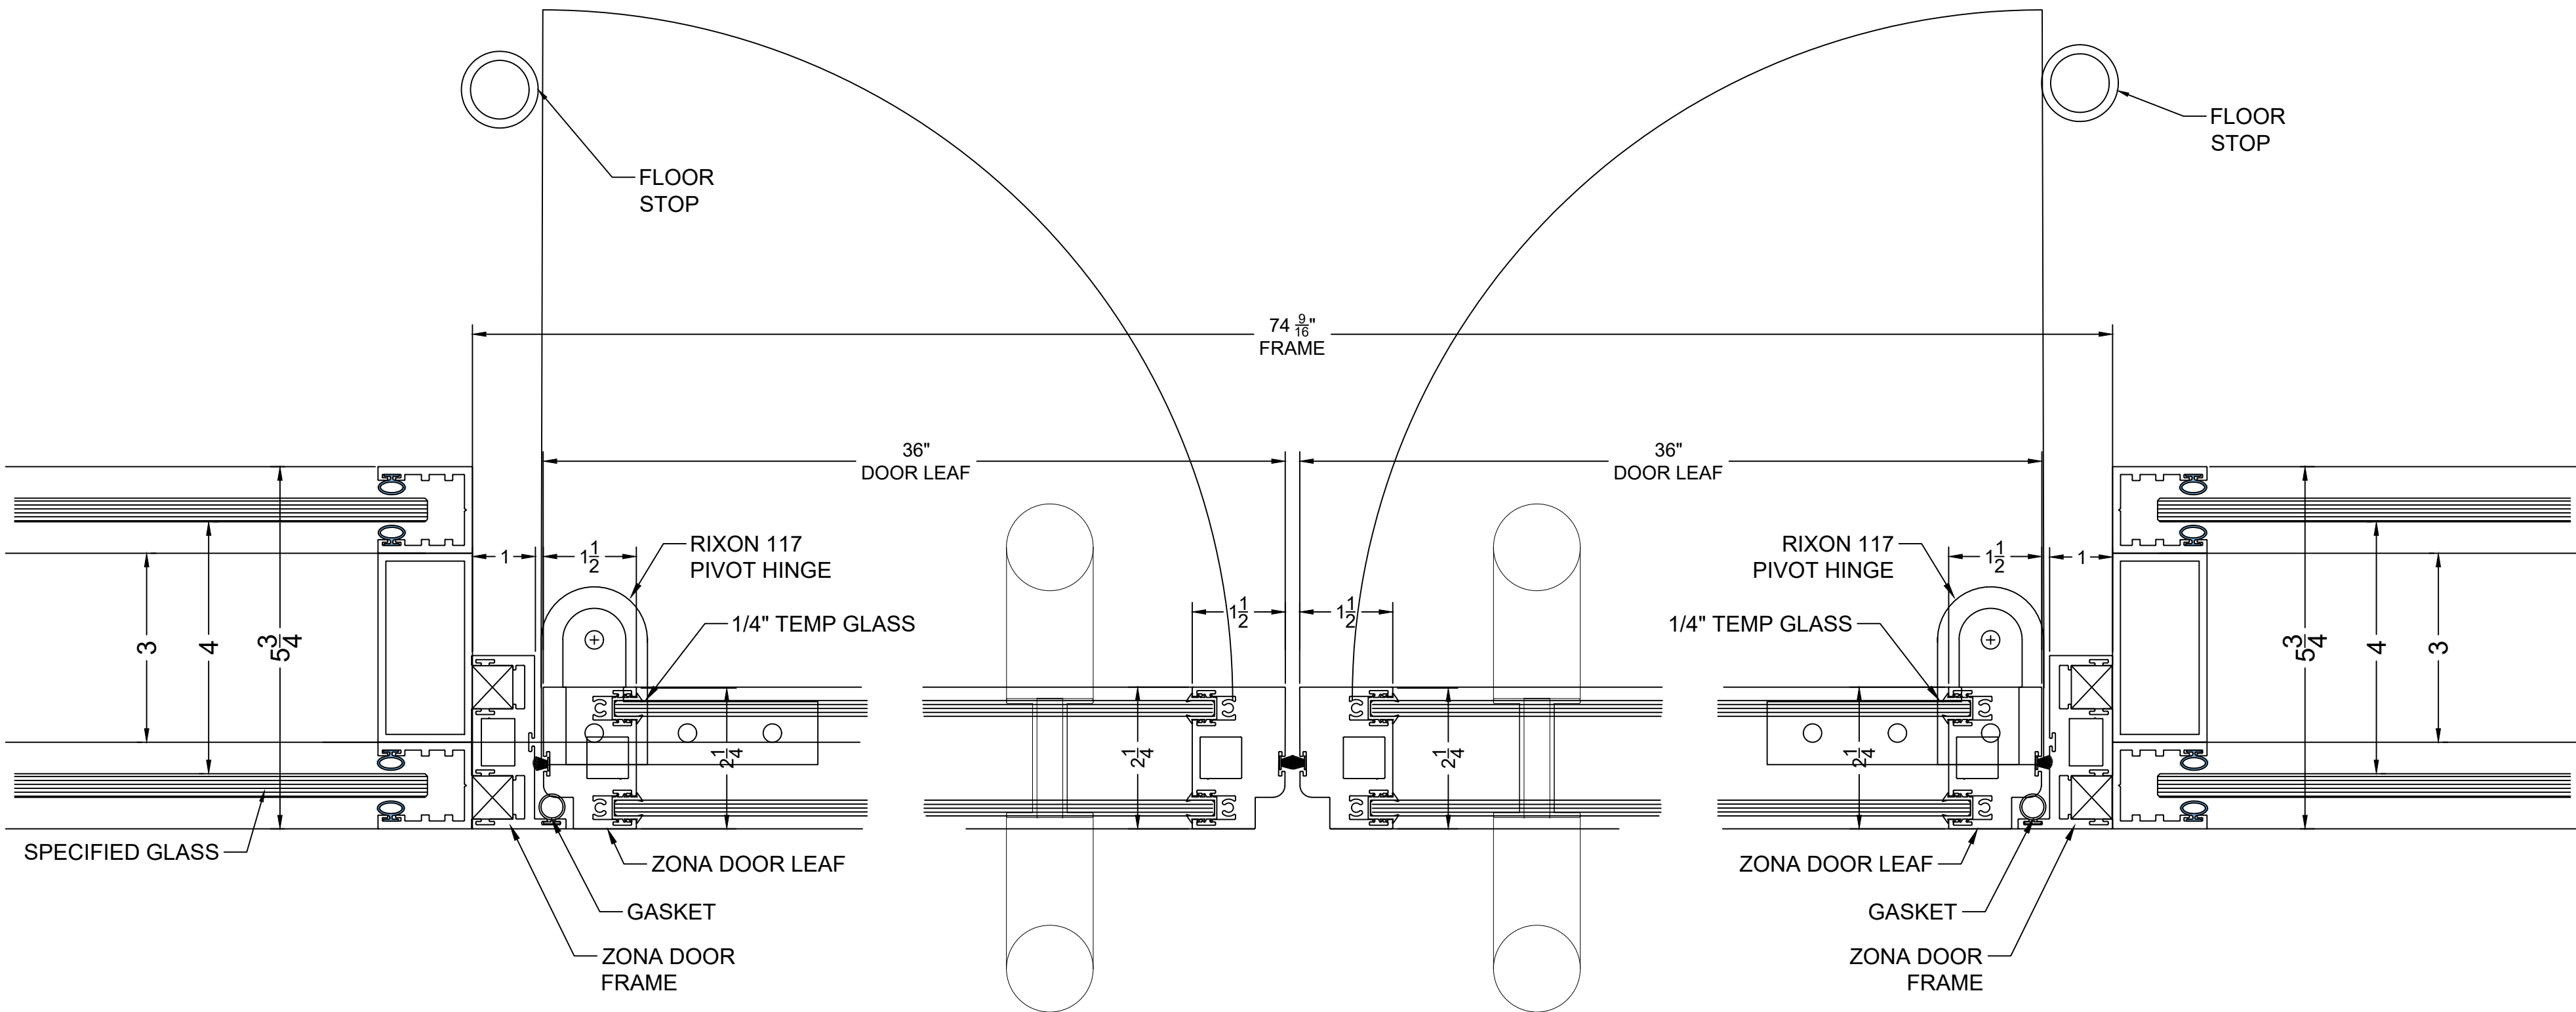

7 (2) ACTIVE DOORS BTW FIXED GLASS SIDE LITES
HORZ. SECT. @ DBL GLZD DOUBLE DOORS W/PULL 51 STC

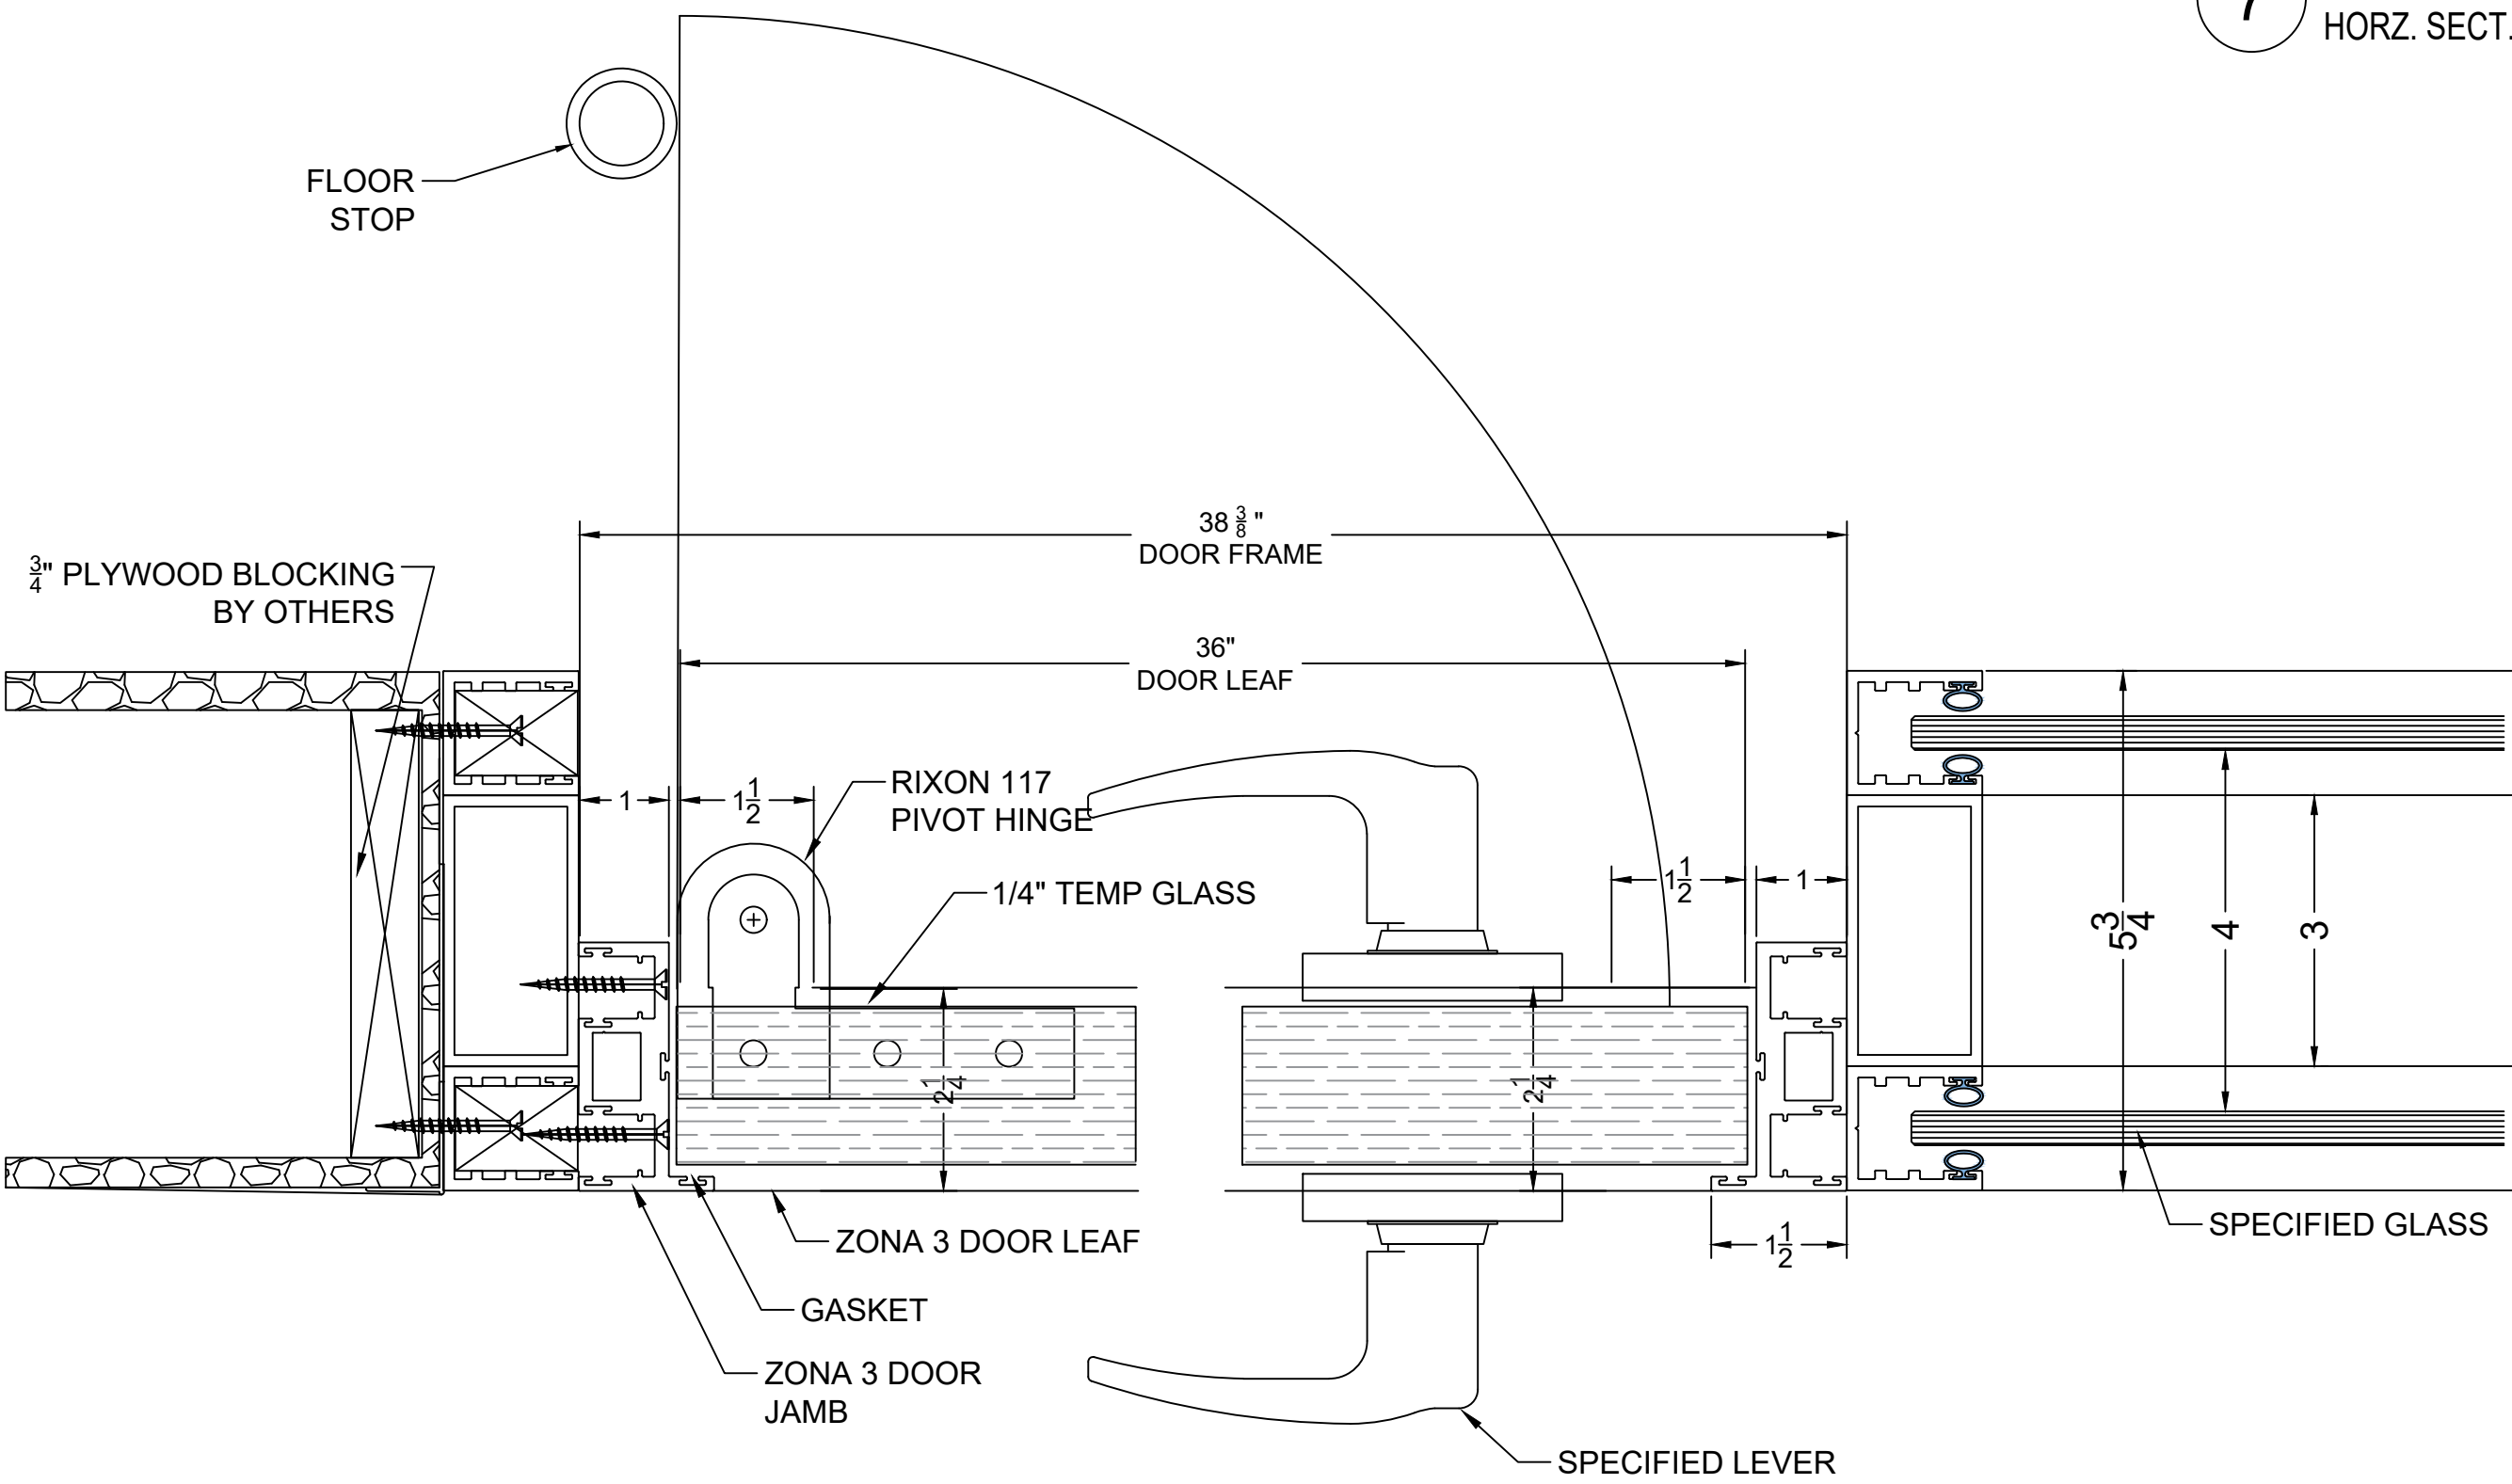

6A DOOR @ NIB WALL
HORZ. SECT. @ WOOD DOOR W/LOCKSET 51 STC

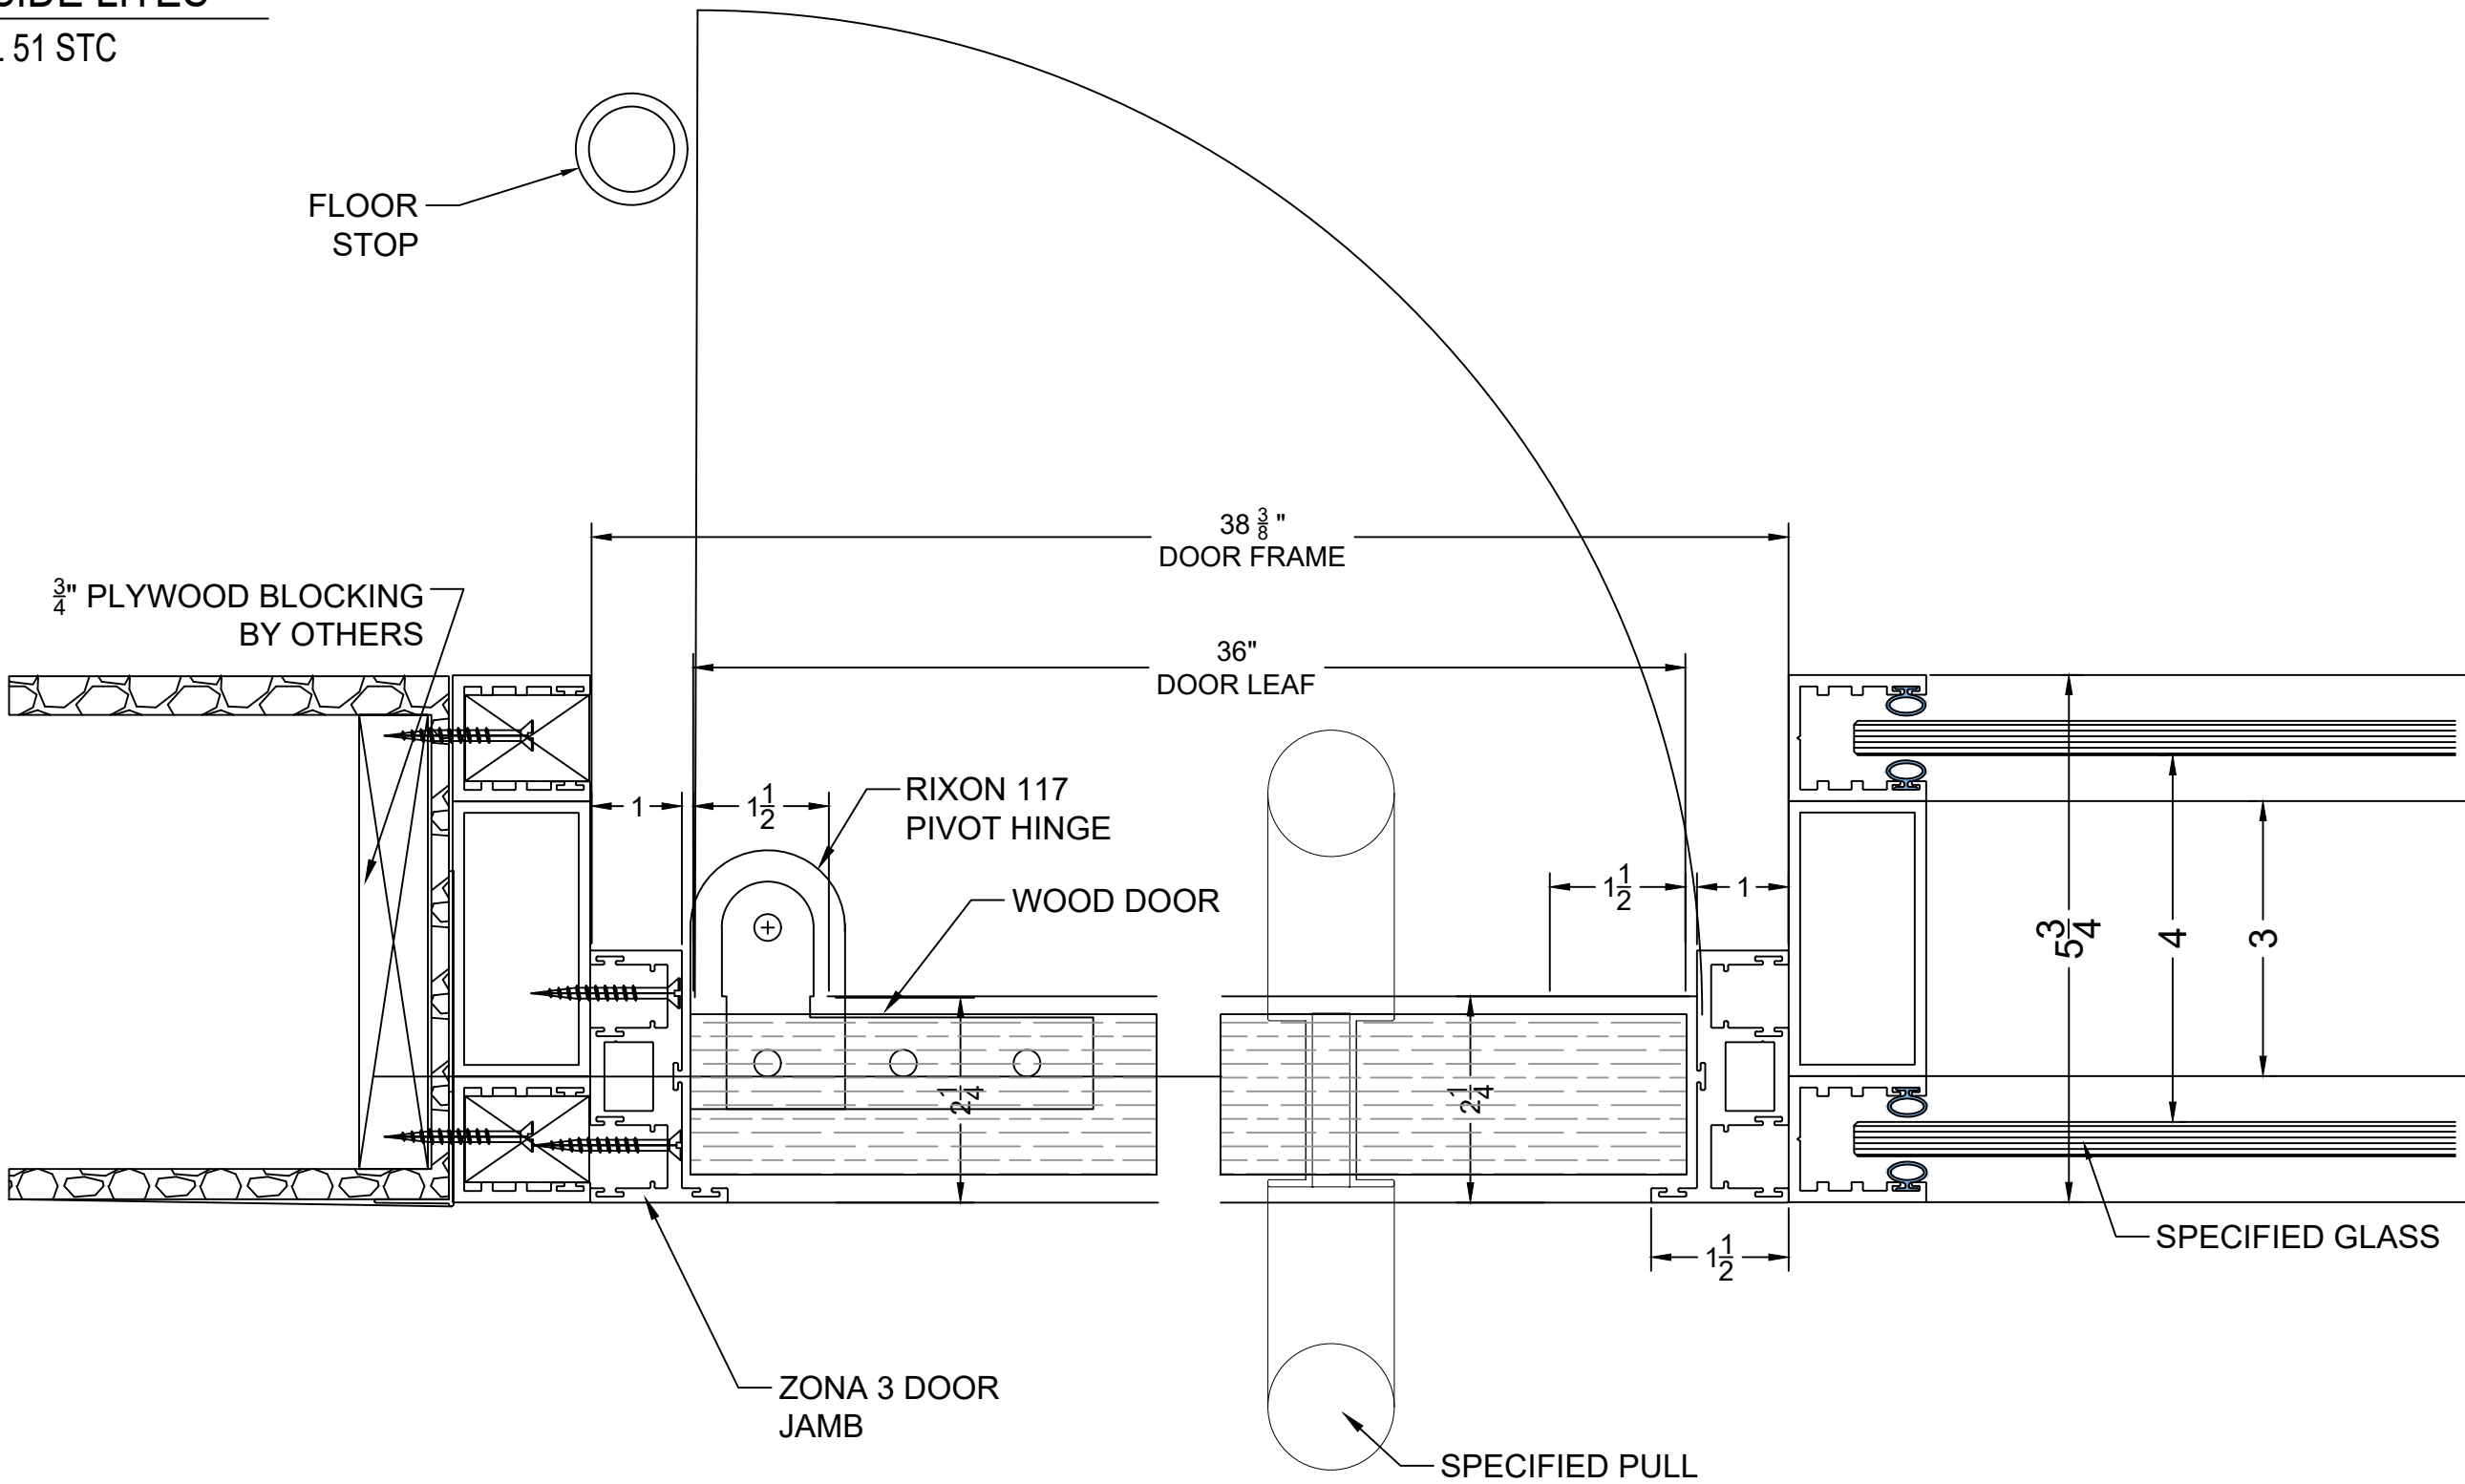

5A DOOR @ NIB WALL
HORZ. SECT. @ WOOD DOOR W/PULL 51 STC


DESCRIPTION	
1	
2	
3	

DATE	
09/00/23	

REV	
1	
2	
3	


DETAIL	
DATE	DRAWING NUMBER
1:2	D-3
D.P.	4 OF 5

51 STC

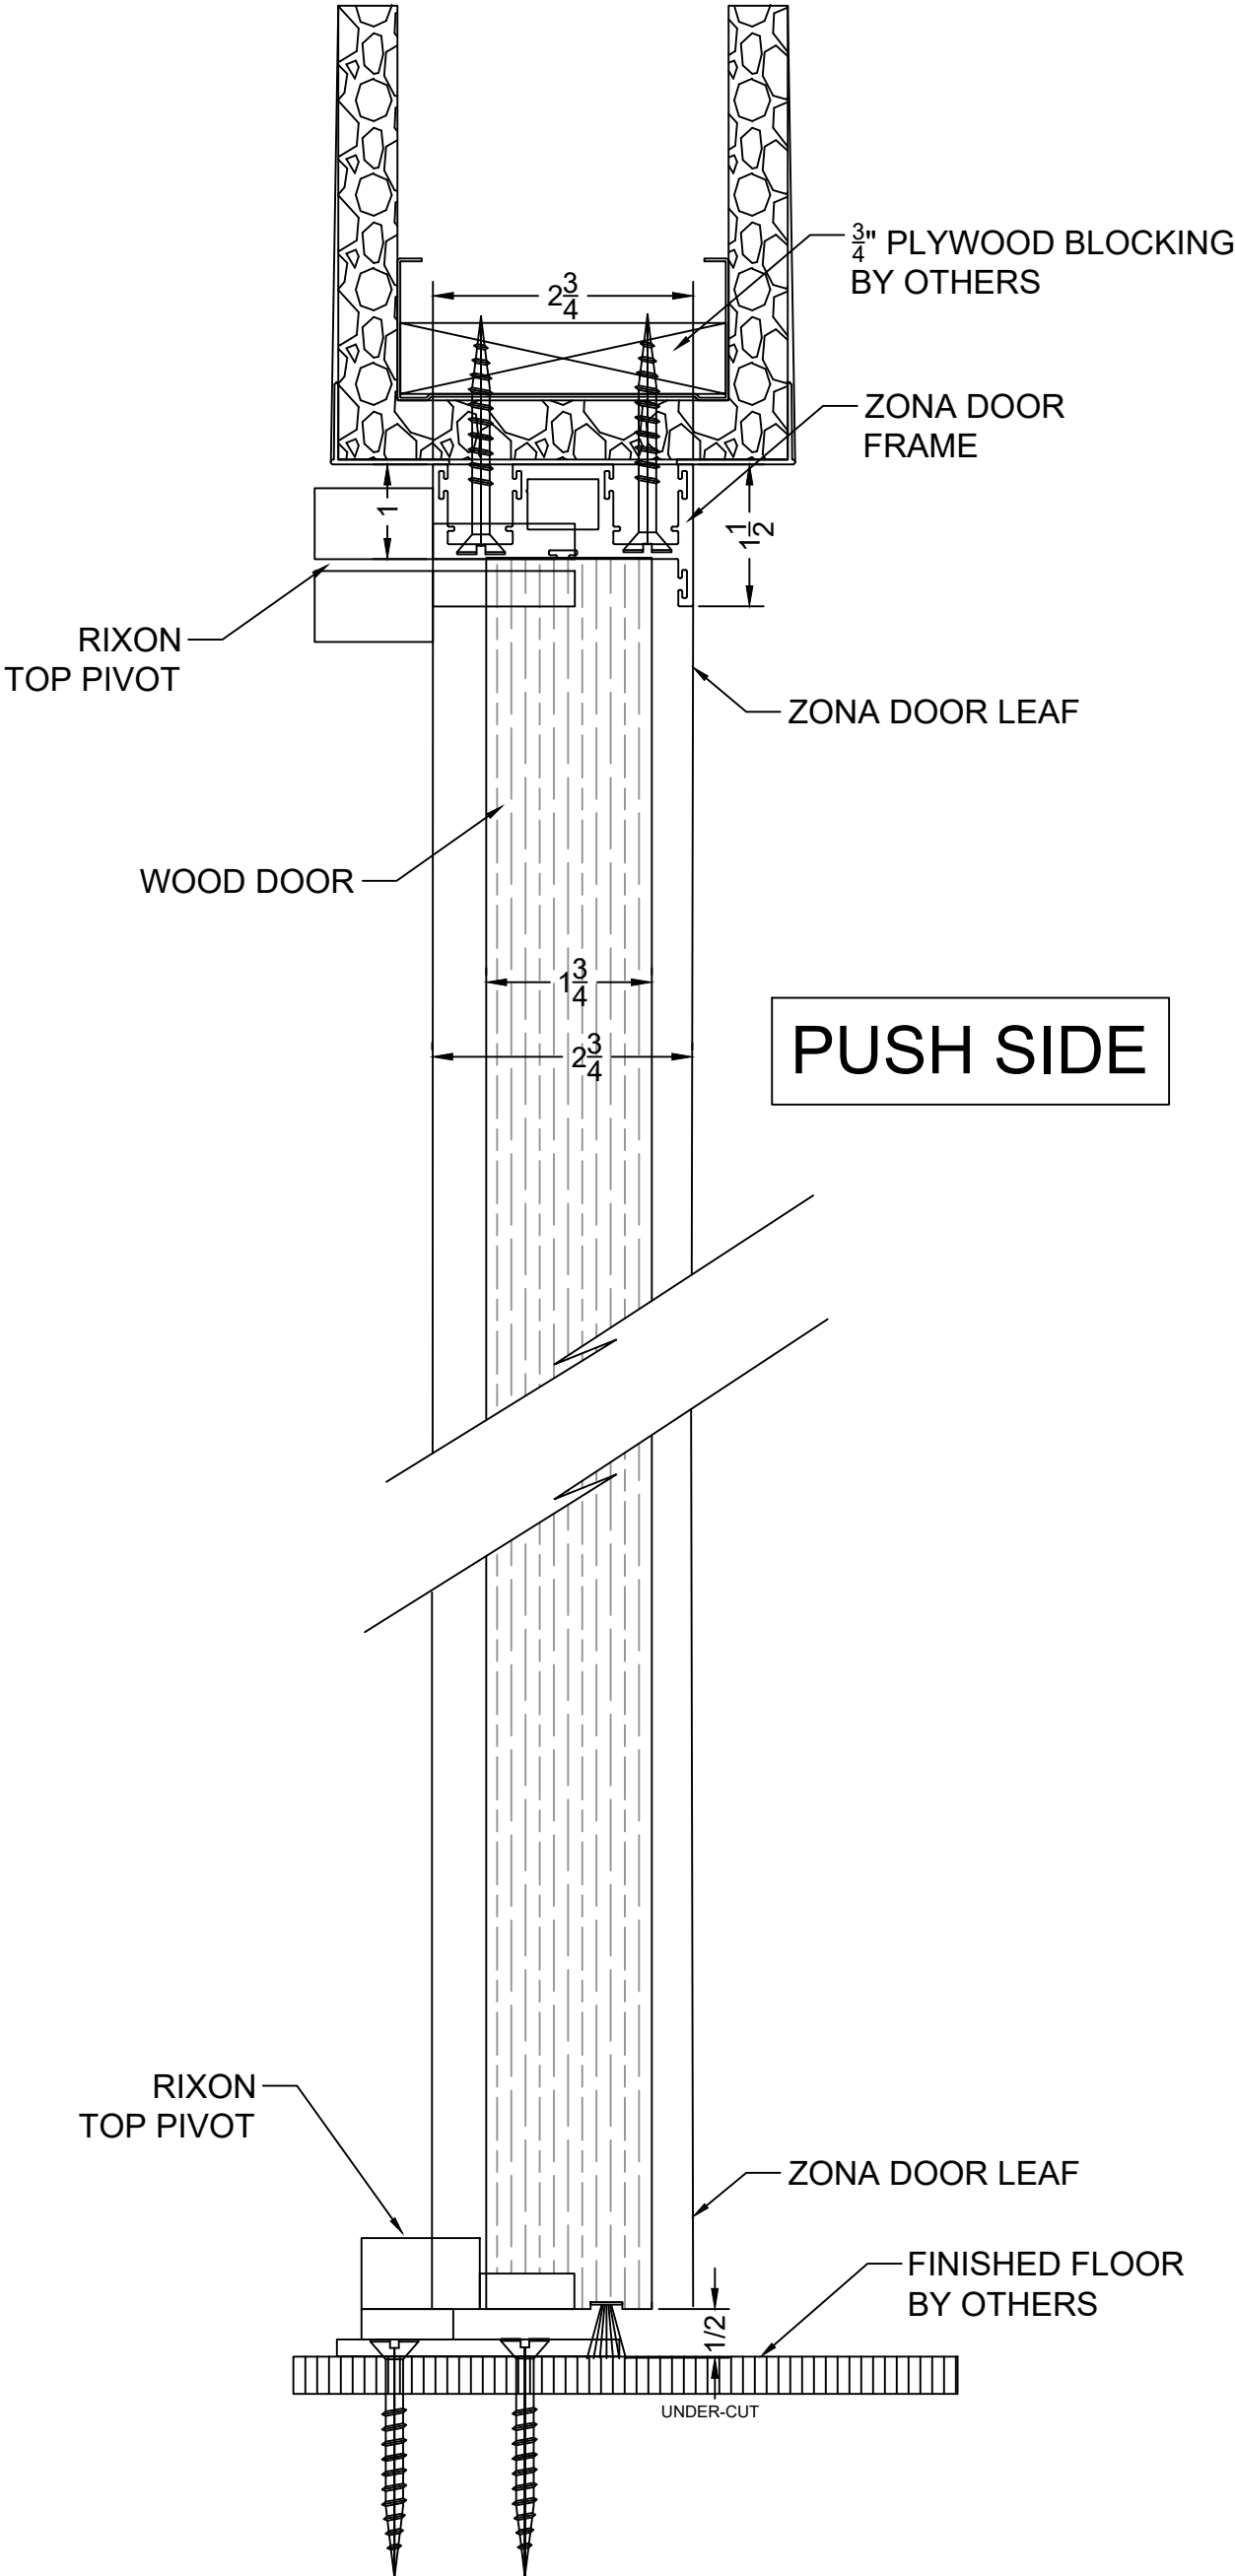

2A RIXON PIVOT HINGE- FREE-SWING DOOR
VERT. SECT. @ WOOD DOOR

OR

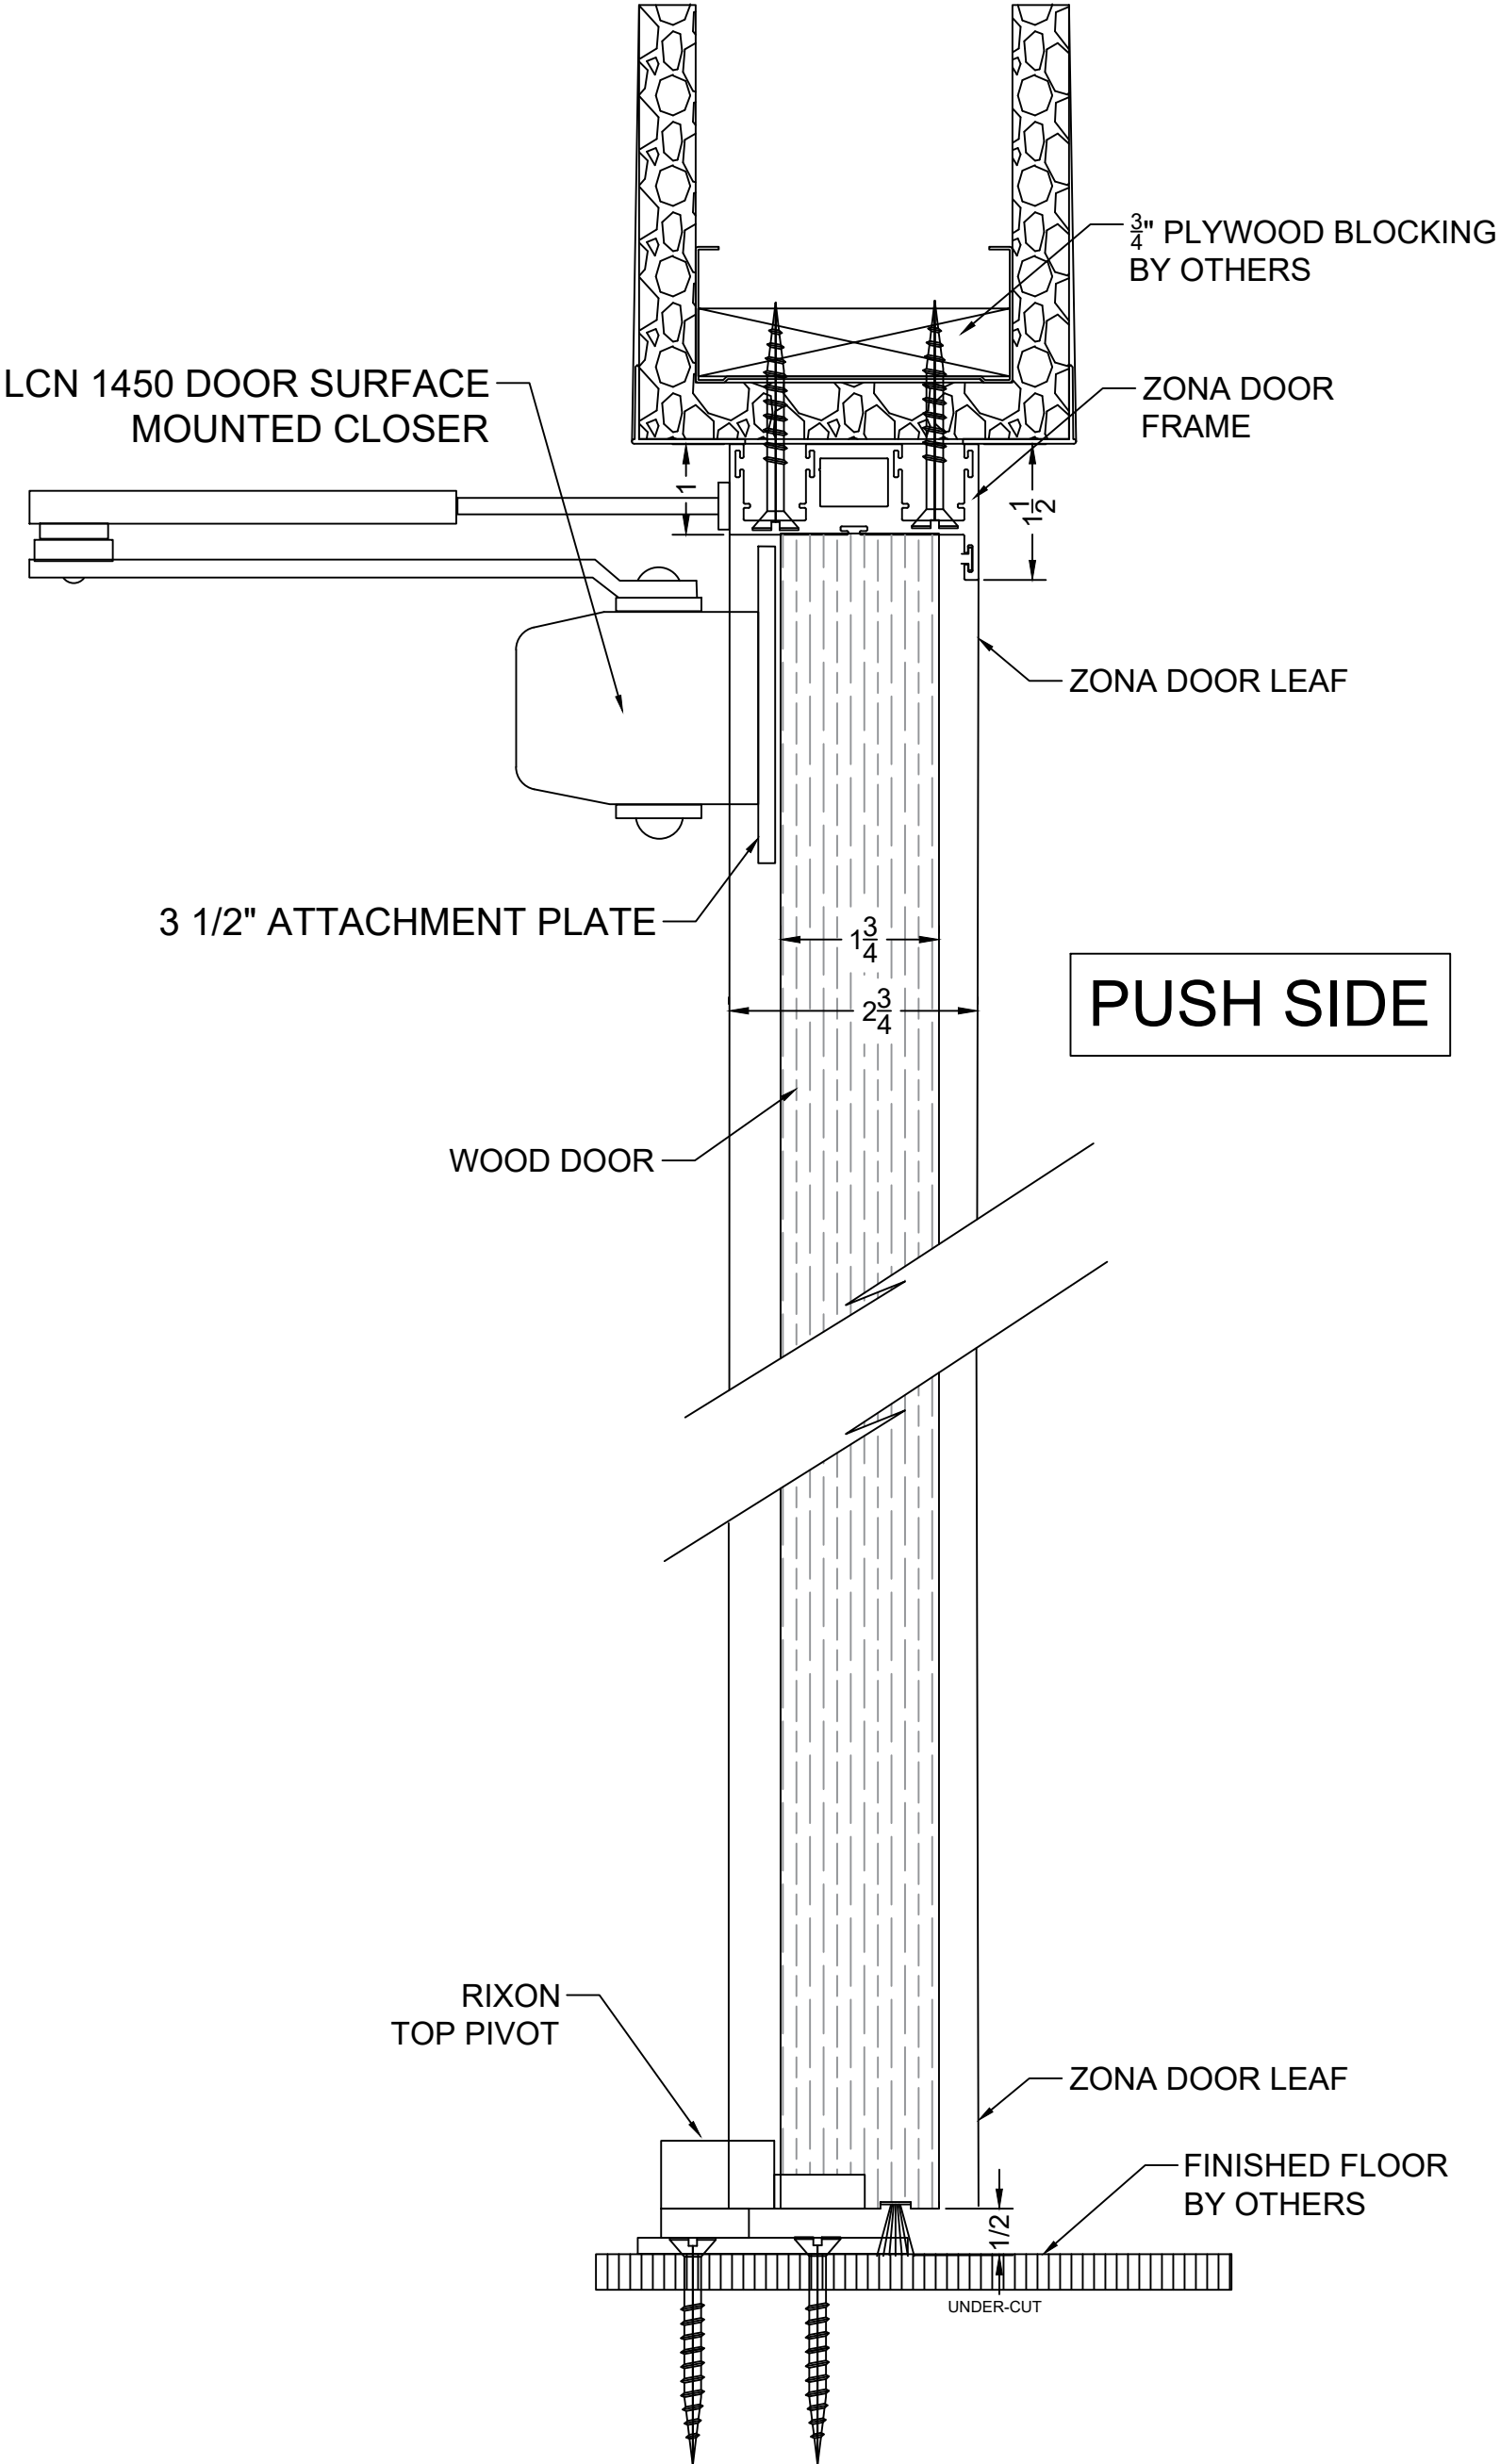

2A RIXON PIVOT HINGE- SURFACE MOUNTED CLOSER
VERT. SECT. @ WOOD DOOR

REV	DATE	DESCRIPTION
1	09/00/23	
2		
3		

DOUBLE GLAZED SYSTEMS

DRAWING NAME	
DETAIL	
DATE	DRAWING NUMBER
SCALE 1:2	D-4
DRAWN BY D.P	
5 OF 5	